


REFERENCES NOTED	BY	DATE
REFERENCES CHECKED		

FYMA REGION NO.	STATE	PROJECT NUMBER	FISCAL YEAR	SHEET NUMBER	TOTAL SHEETS
	KANSAS				

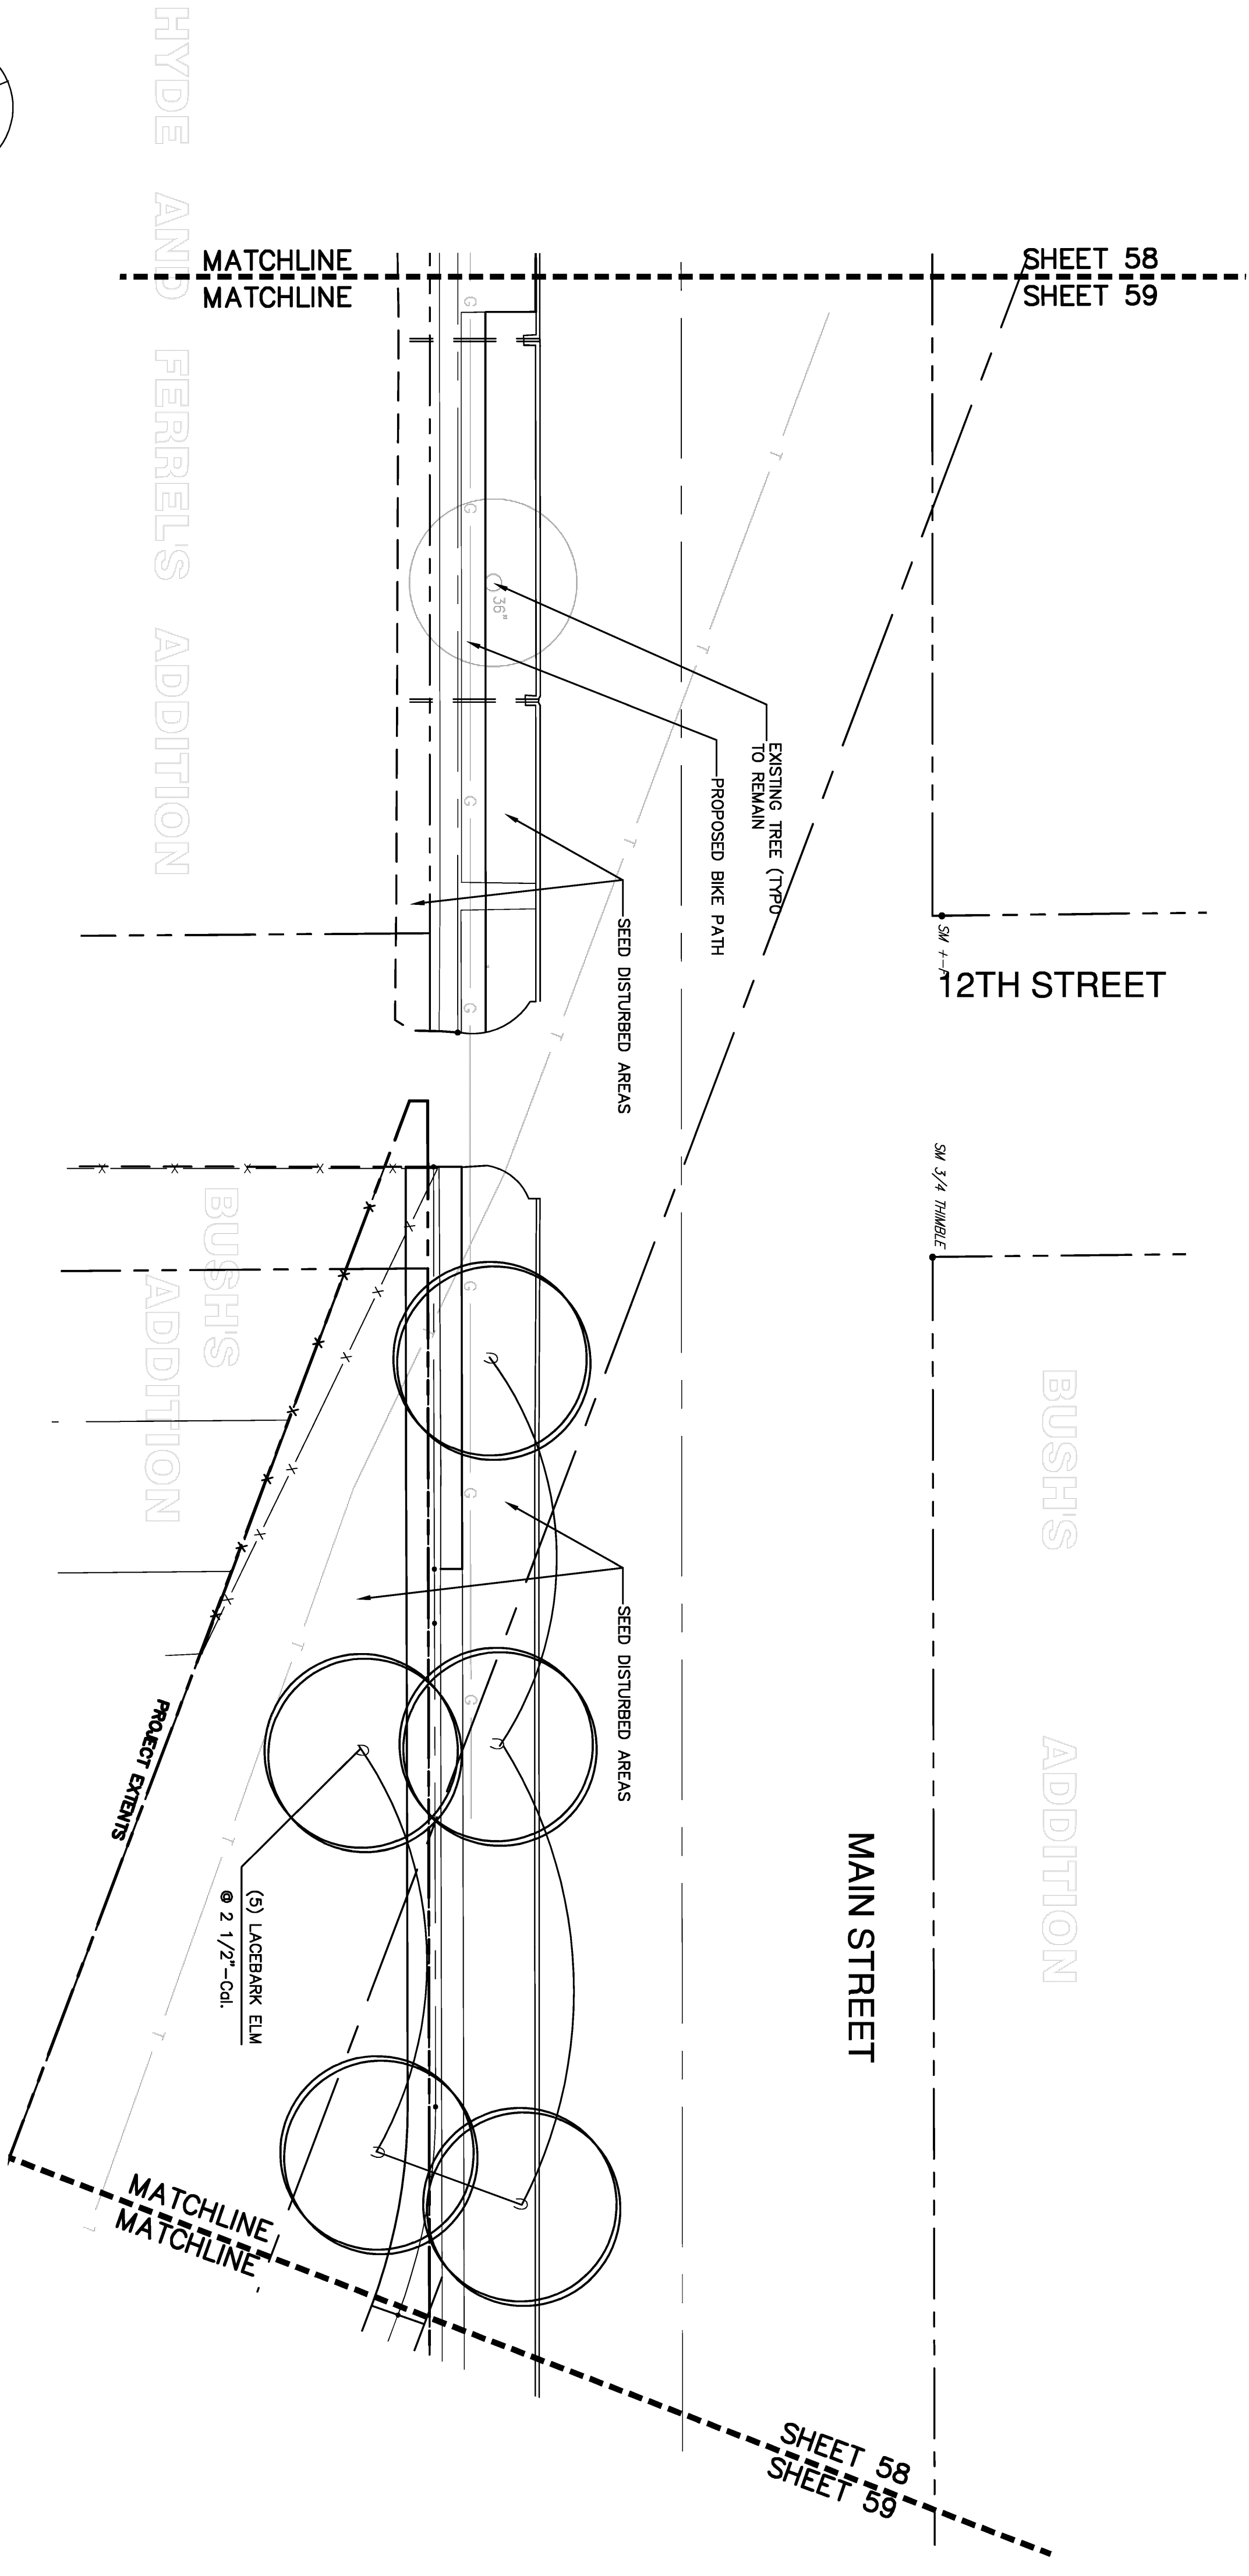

LANDSCAPE PLANTING PLAN

1" = 20'-0"

PLANT MATERIAL SCHEDULE

Quantity	Scientific Name	Common Name	Size (Min.)	Height (Min.)	Comments
5	Ulmus parvifolia	LACEBARK ELM	2 1/2" - Coll.	8'-10'	-

LAW/KINGDON, INC.
 ARCHITECTS, ENGINEERS, PLANNERS
 & LANDSCAPE ARCHITECTS
 345 RIVERVIEW, WICHITA, KS 67203
 Phone (316) 268-0200 Fax (316) 268-0205
 Copyright 1991

Rugelles & Bohm, P.A.
 Engineering, Surveying, Land Planning
 9224 North Main
 Wichita, Kansas 67203
 www.rbkan.com
 (316) 264-8008 (316) 264-4821 fax
 E-mail: info@rbkan.com

MIDTOWN BIKEPATH/GREENWAY
 Landscape Planting Plan
 WICHITA, KANSAS

DESIGN	DATE
PKM	08/07/07
REVIEW	
WAW	
UTLTY	
JB	

PROJECT NUMBER: 04393

DESIGN NO: 04395

SHEET 59 OF 67