
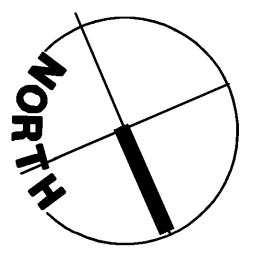


REFERENCES NOTED	BY	DATE
REFERENCES CHECKED		

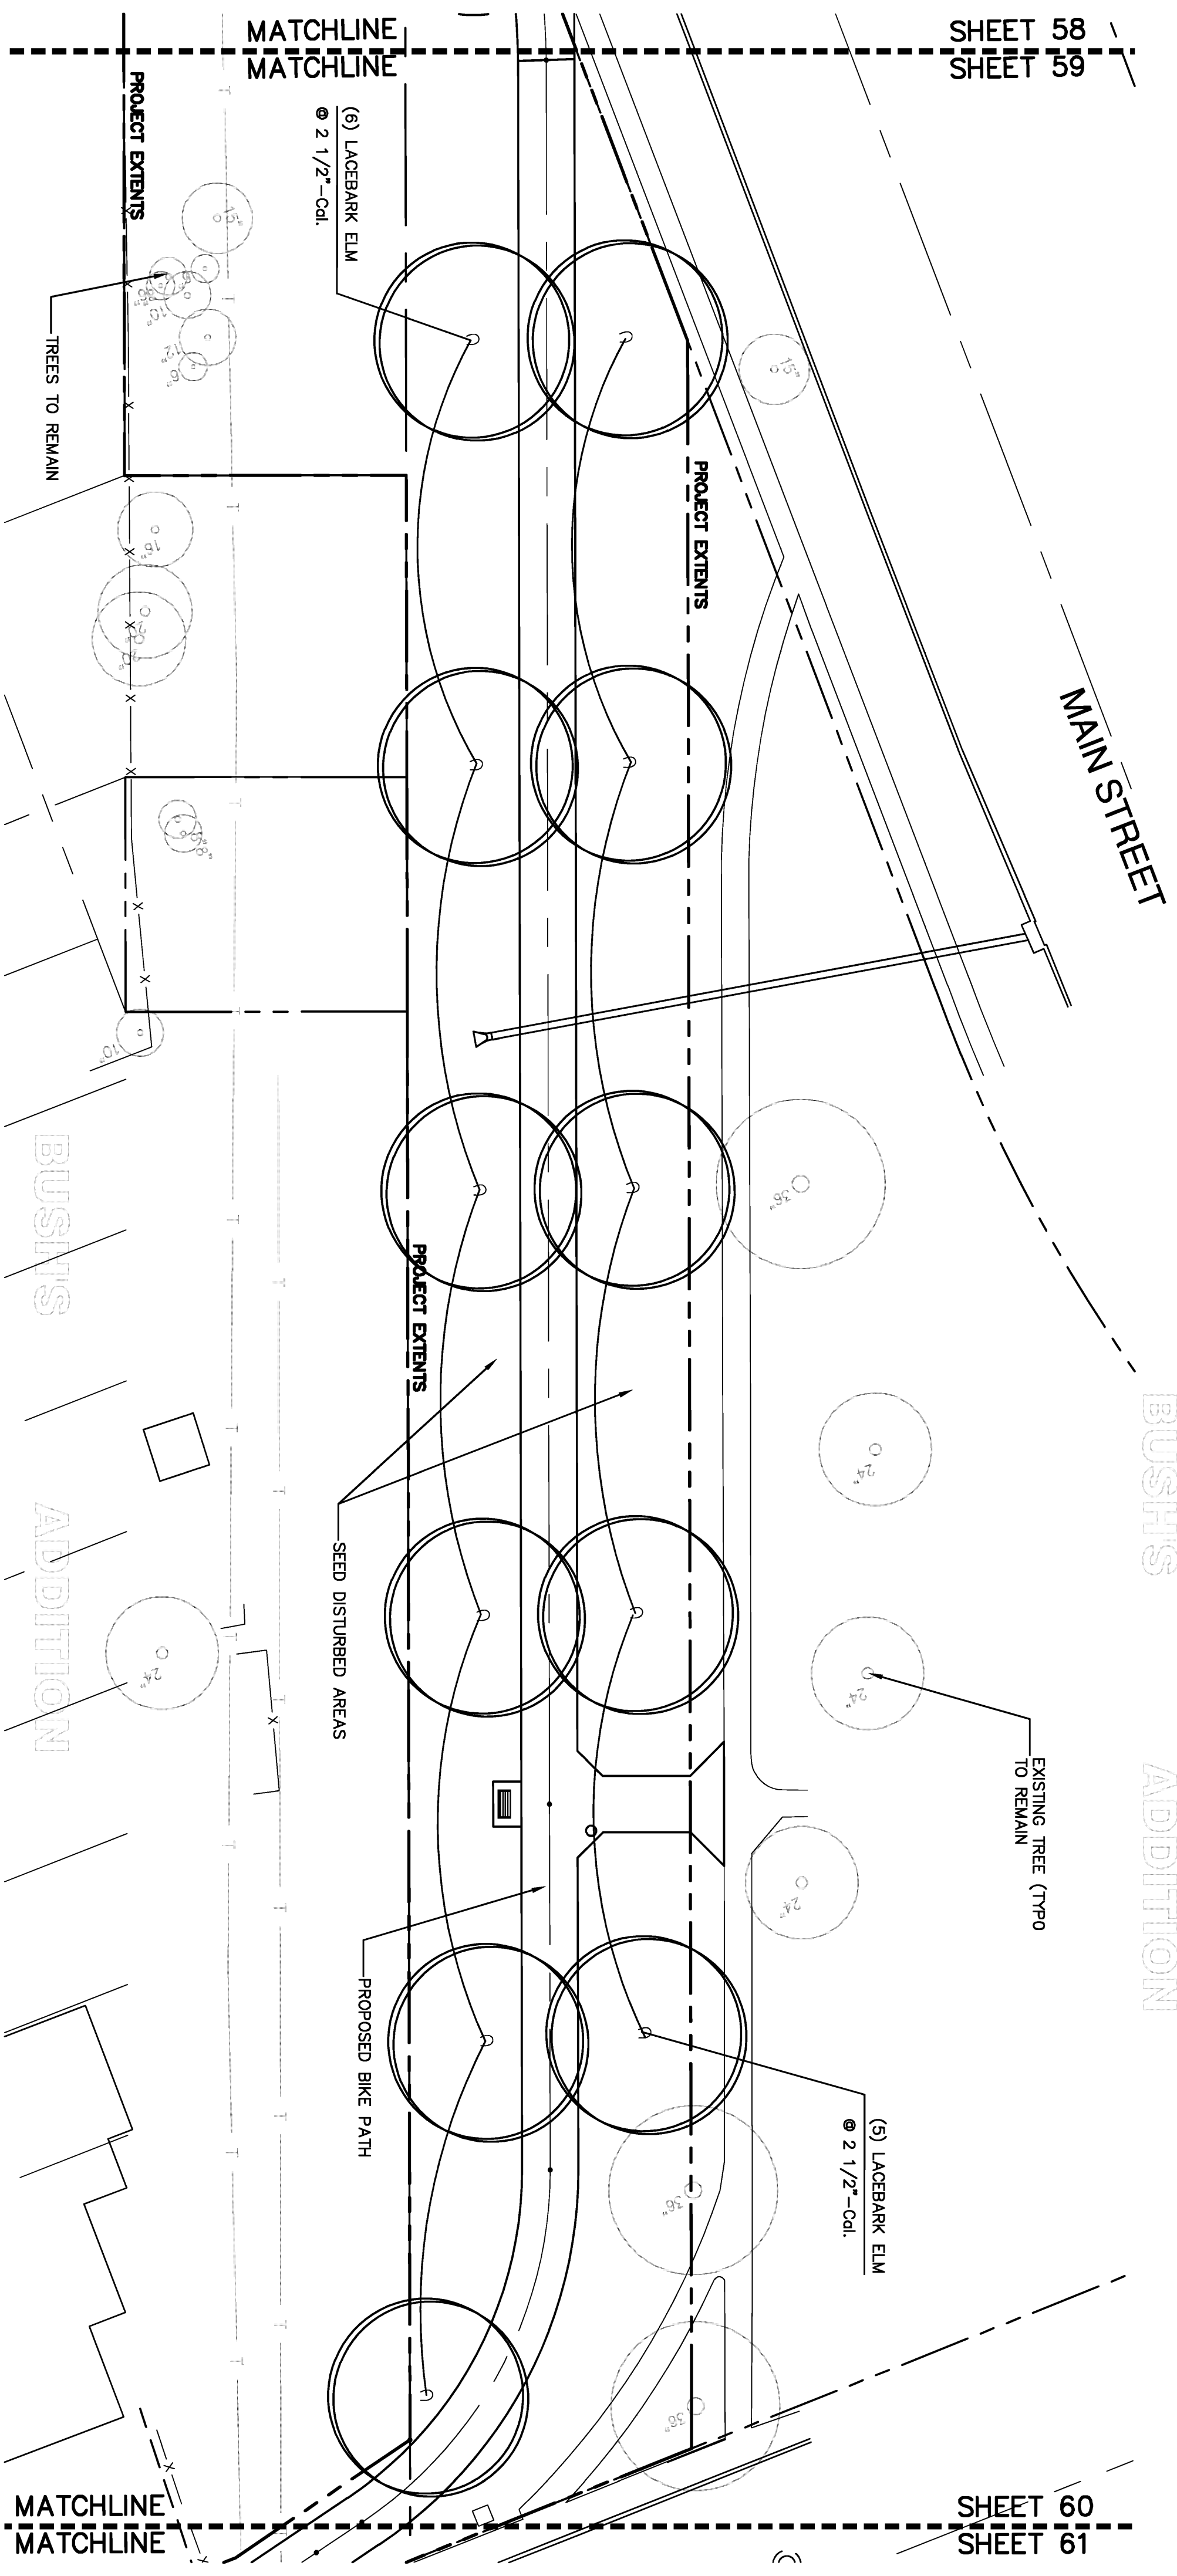


### LANDSCAPE PLANTING PLAN

1" = 20'-0"


#### PLANT MATERIAL SCHEDULE

Quantity	Scientific Name	Common Name	Size (Min.)	Height (Min.)	Comments
11	Ulmus parvifolia	LACEBARK ELM	2 1/2"-Cal.	8'-10'	-

FYMA REGION NO.	STATE	PROJECT NUMBER	FISCAL YEAR	SHEET NUMBER	TOTAL SHEETS
	KANSAS			60	67

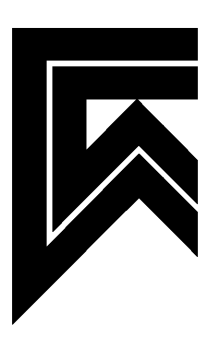

**LAW/KINGDON, INC.**  
ARCHITECTS, ENGINEERS, PLANNERS  
& LANDSCAPE ARCHITECTS  
345 RIVERVIEW, WICHITA, KS 67203  
Phone (316) 268-0200 Fax (316) 268-0205  
Copyright 2011

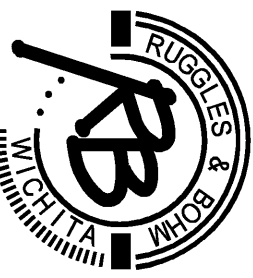

**Rugles & Bohm, P.A.**  
Engineering, Surveying, Land Planning  
924 North Main  
Wichita, Kansas 67203  
www.rbkanas.com  
(316) 264-8008  
(316) 264-4821 fax  
E-mail: info@rbkanas.com

**MIDTOWN BIKEPATH/GREENWAY**  
Landscape Planting Plan  
WICHITA, KANSAS

DESIGN	DATE	PROJECT NUMBER	SHEET
WAW	08/07/07	04395	60
REVIEW			OF
JB			67
UTILITY			