

**BRISTOL CIRCLE
PAVING**

SHEET TITLE

06189

PROJECT NUMBER

DESIGN BY SRS

DRAWN BY TKL

CHECKED BY MAB

ISSUED
AUGUST 2008


REVISED
A 9-11-08

SHEET NO.

6 of 18

CURVE TABLE - C2					
$\Delta = 13^{\circ}20'40''$ $R = 500.00'$ $T = 58.49'$ $L = 116.45'$ $LC = 116.19'$					
CURVE DATA BASED ON CENTERLINE					$\Delta / 2 = 06^{\circ}40'20''$
		CHORD LENGTH		DEFLECTION	TOTAL DEFLECTION
STATION	ARC	8' Off LtcB	8' Off RtCb		
14+13.44	—			00°00'00"	00°00'00"
14+25.00	15.56'	11.05'	12.07'	00°39'44"	00°39'44"
14+50.00	25.00'	23.90'	26.10'	01°25'57"	02°05'41"
14+75.00	25.00'	23.90'	26.10'	01°25'57"	03°31'38"
15+00.00	25.00'	26.90'	26.10'	01°25'57"	04°57'34"
15+25.00	25.00'	23.90'	26.10'	01°25'57"	06°23'31"
15+29.89	4.89'	4.68'	5.11'	00°16'49"	06°40'20"

Def/Ft = 3.43775 Min.

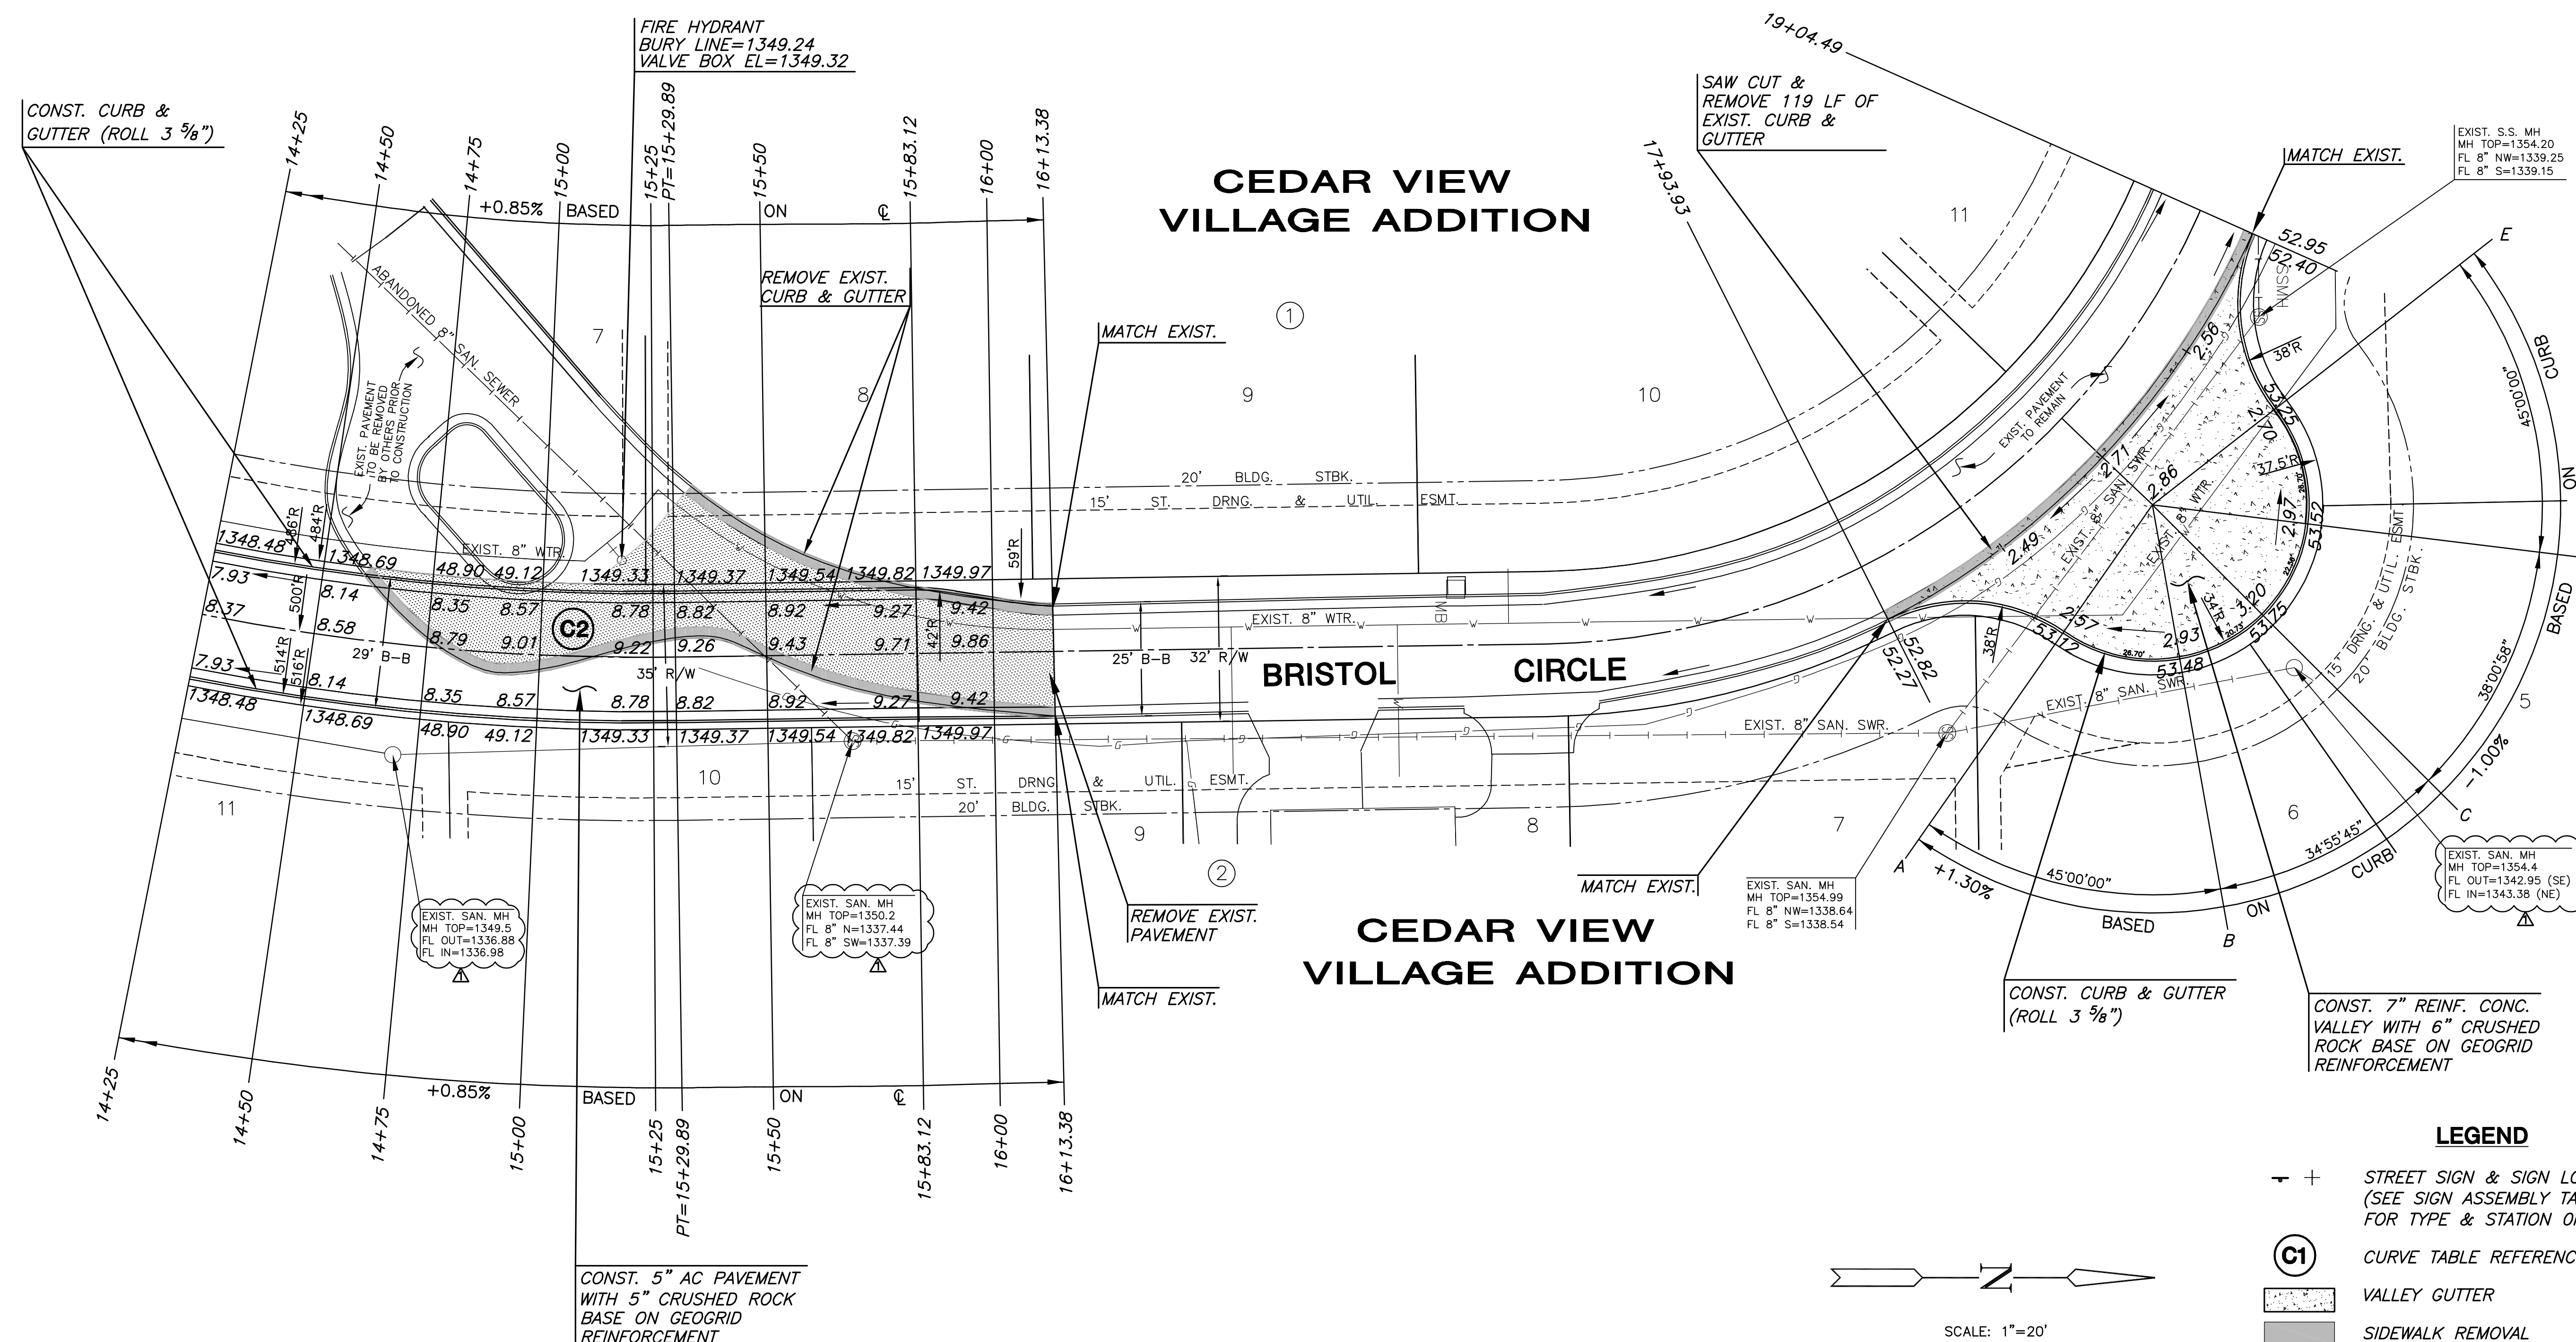

RECEIVED: Tuesday September 16 2008 @ 08:30AM