


**PROFILE LINE 2**

SCALE: HORIZ. 1"=20'  
SCALE: VERT. 1"=5'

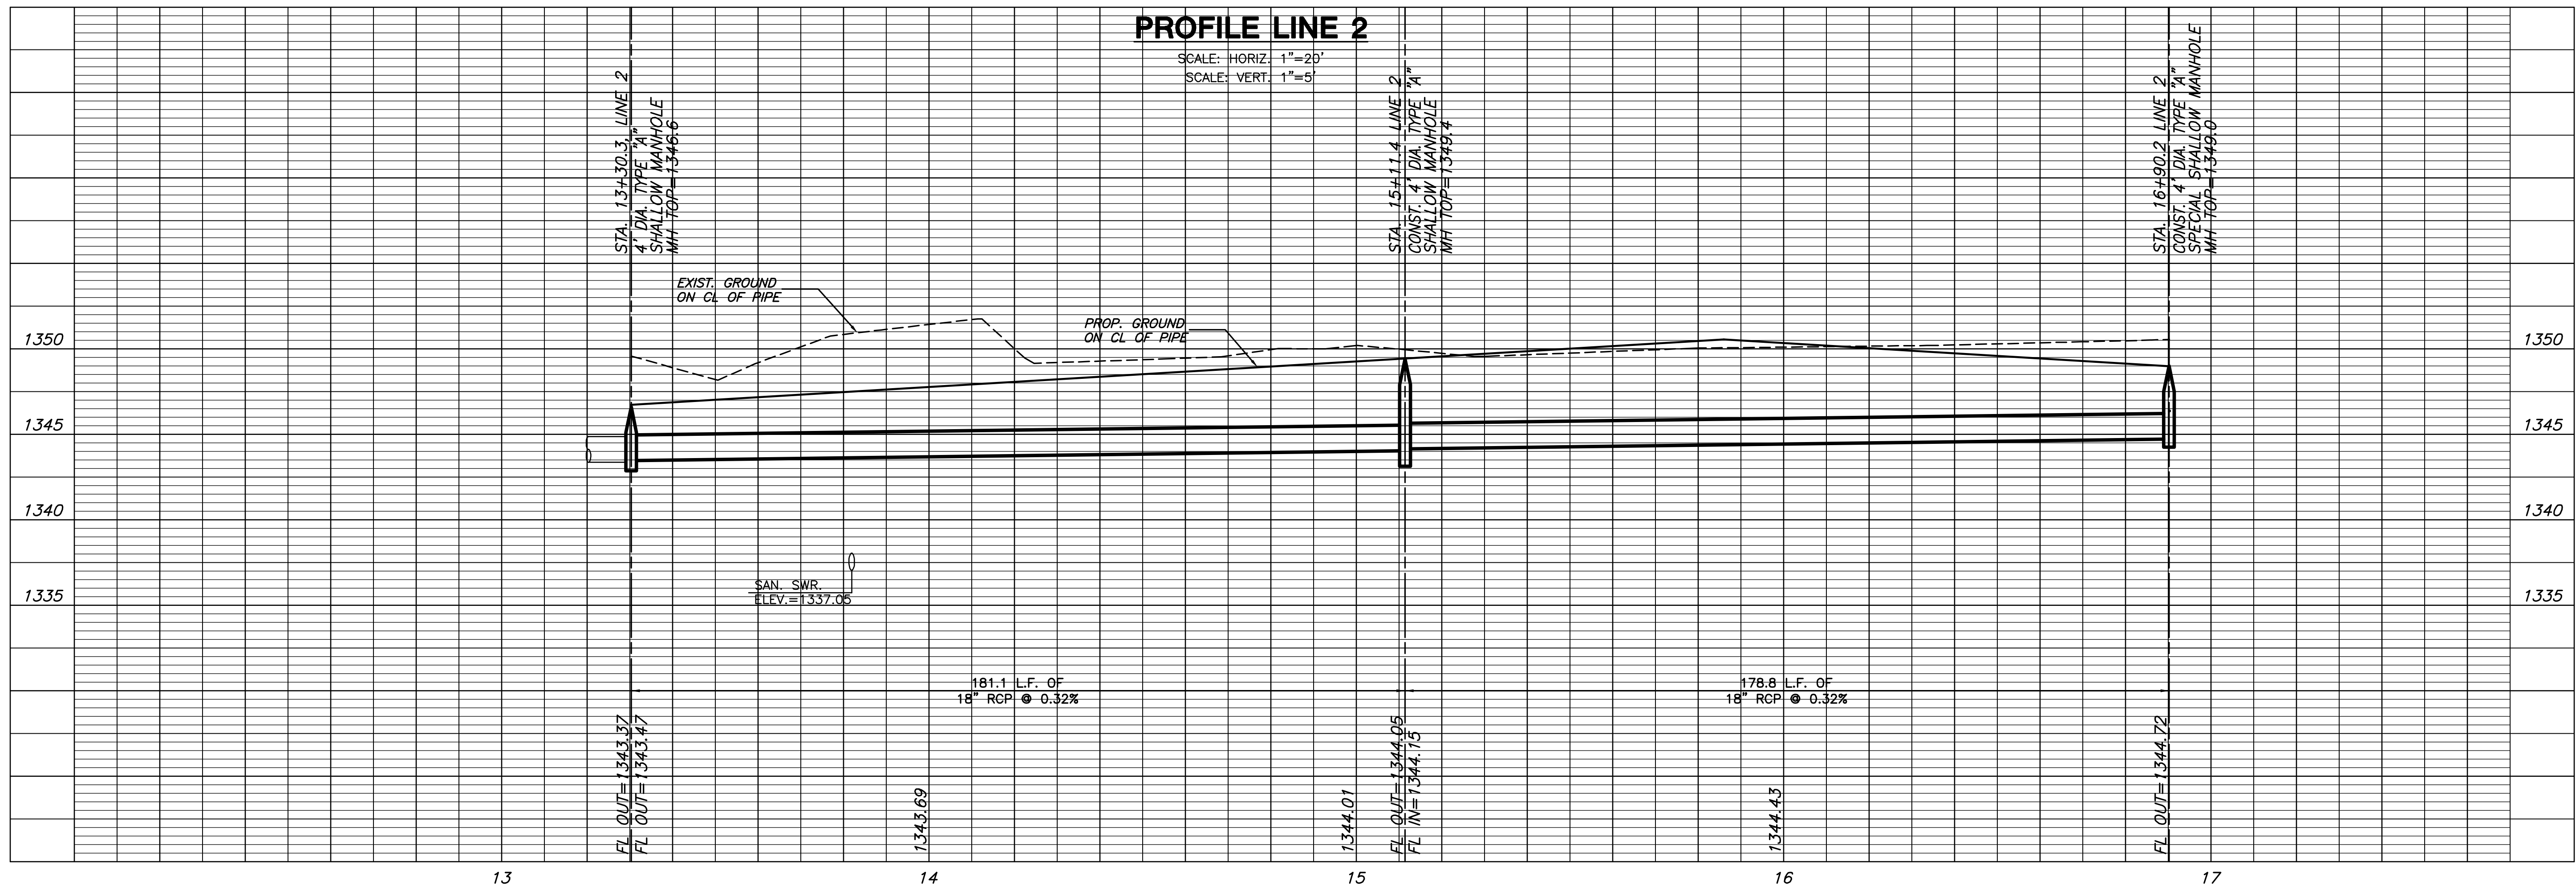

**LINE 2**

SHEET TITLE  
468-84464  
PROJECT NUMBER

DESIGN BY  
SRS

DRAWN BY  
TKL

CHECKED BY  
DFL

ISSUED  
AUGUST 2008

REVISED

SHEET NO.

6 of 14