


CEDAR VIEW VILLAGE
ADD. - BRISTOL CIRCLE
CROSS SECTIONS

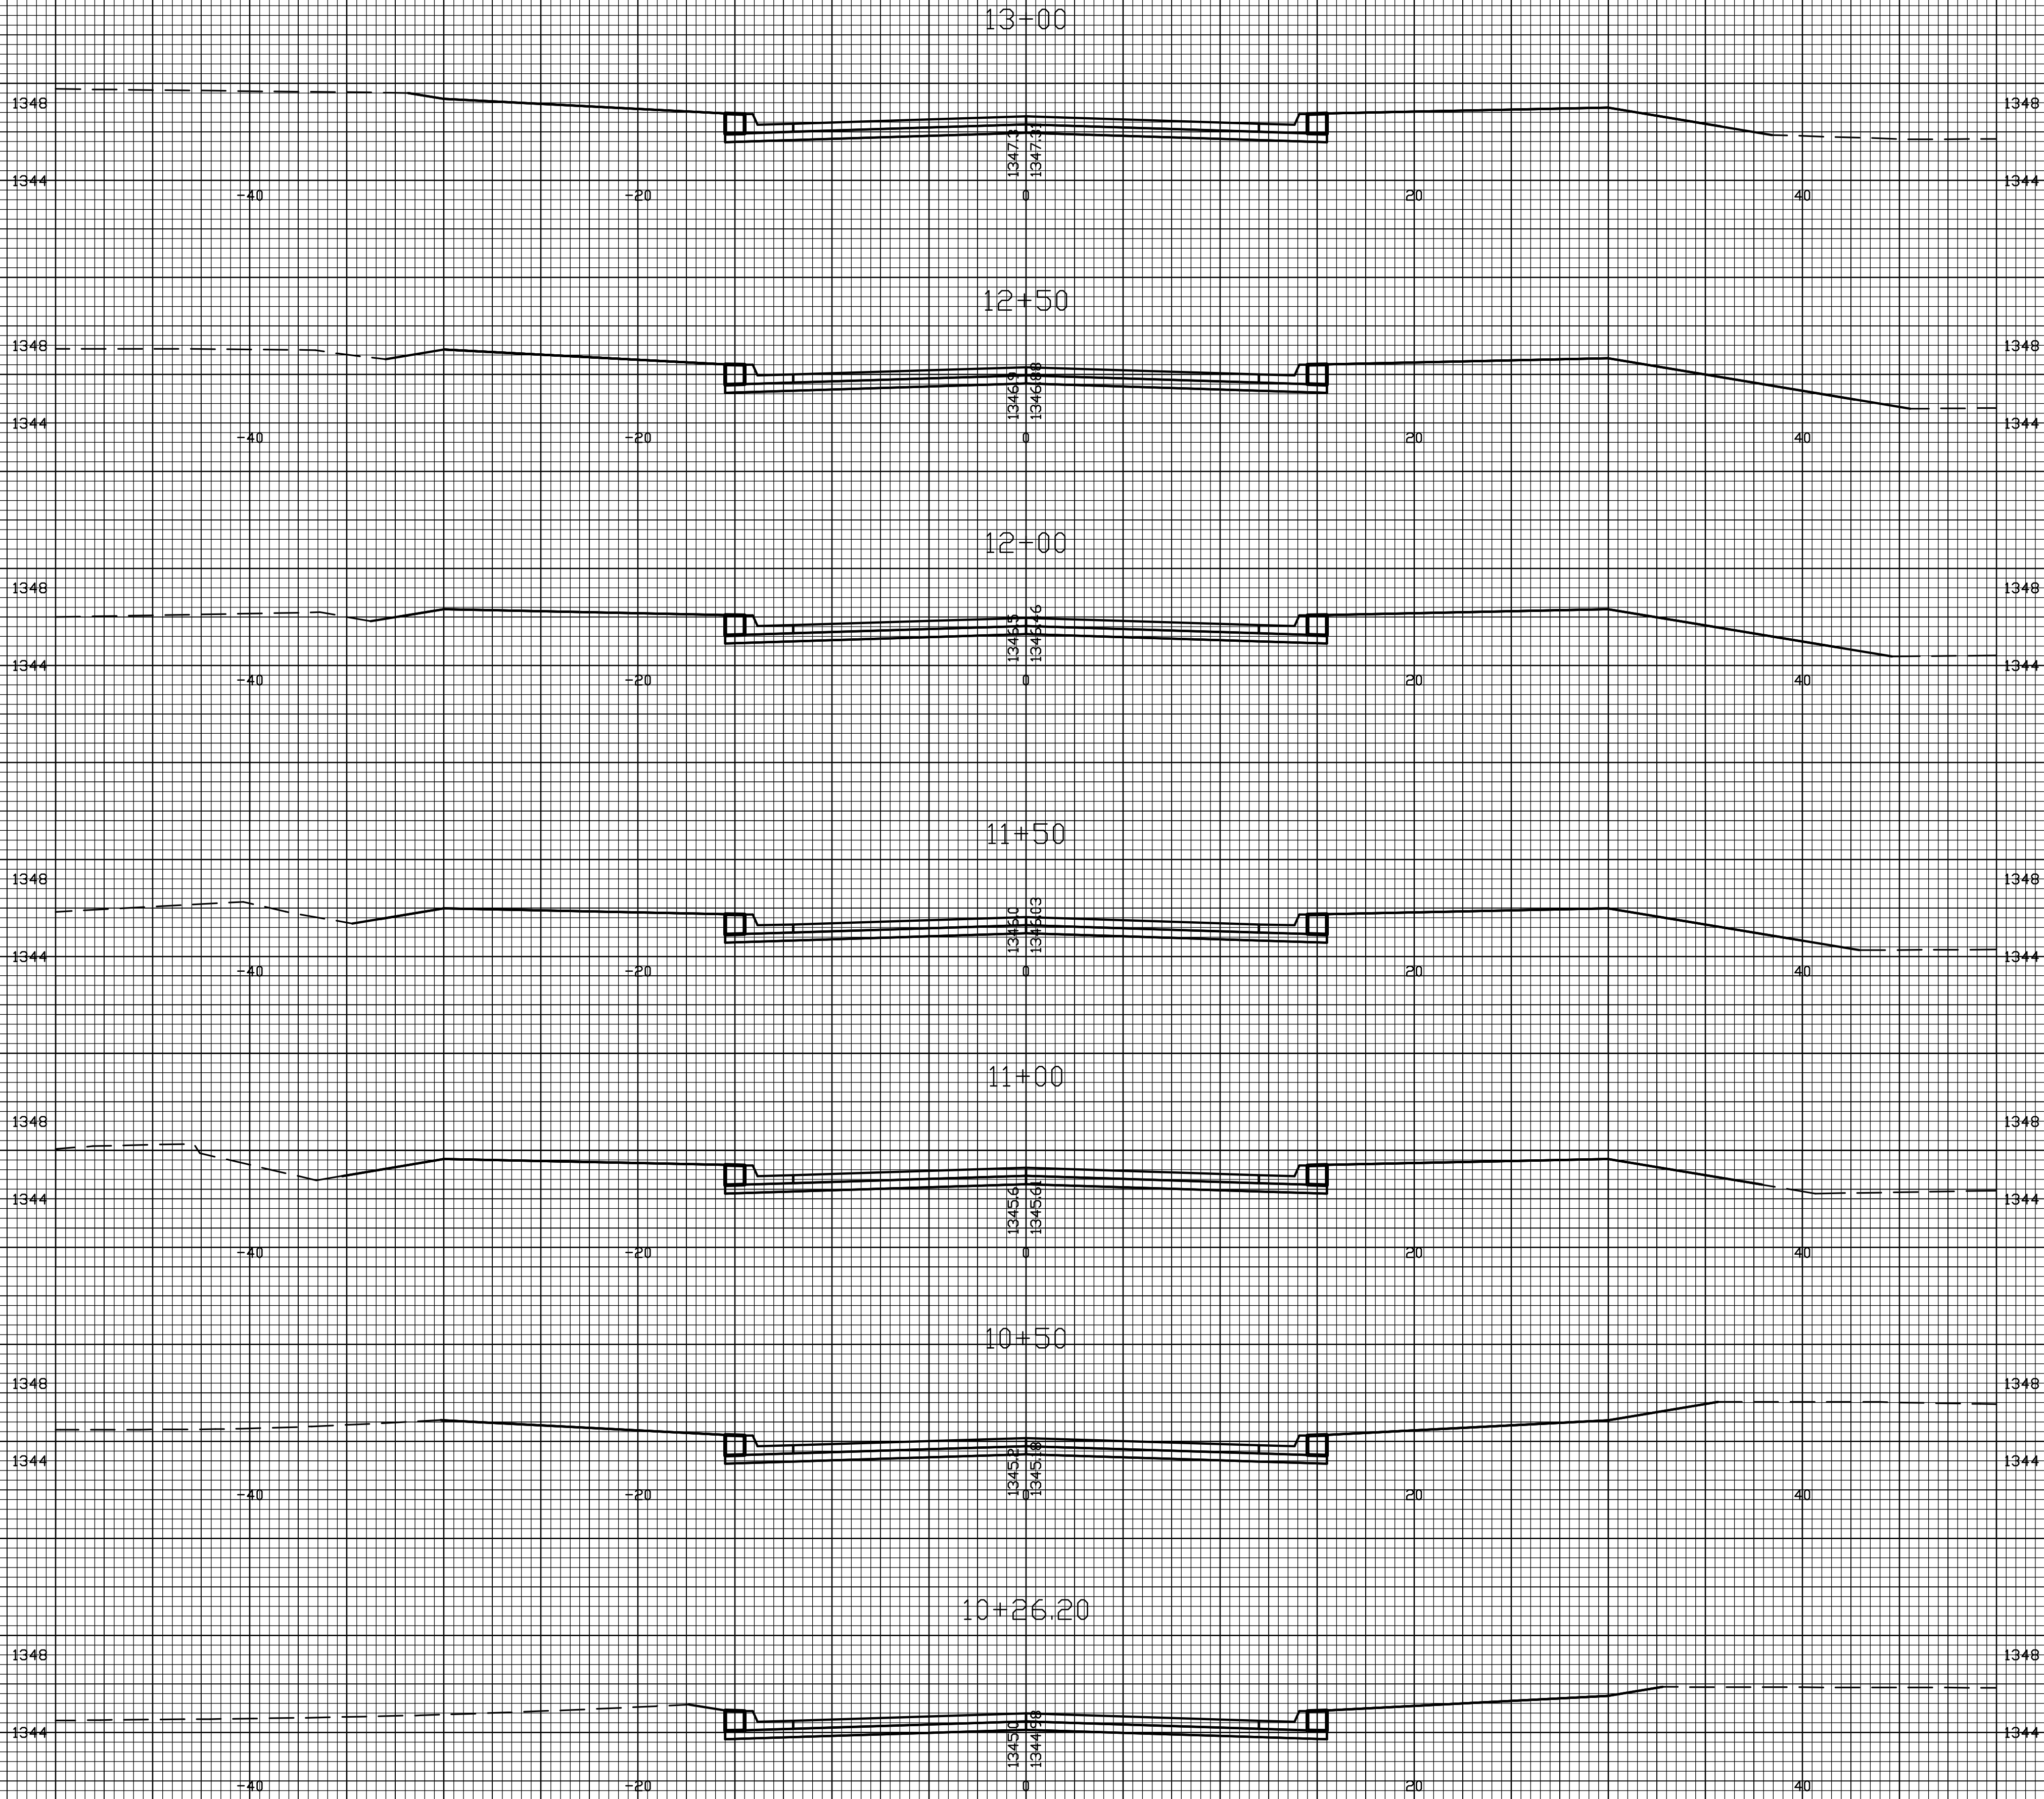

BRISTOL CIRCLE