


DSNR: JPS OPER: SVB SCALE: 1"=20'  
 I:/2001/01616/PROFILE/PR130.DGN 3-29-2007 10:14:51 LAST REV: 5-19-2008 BY: svb

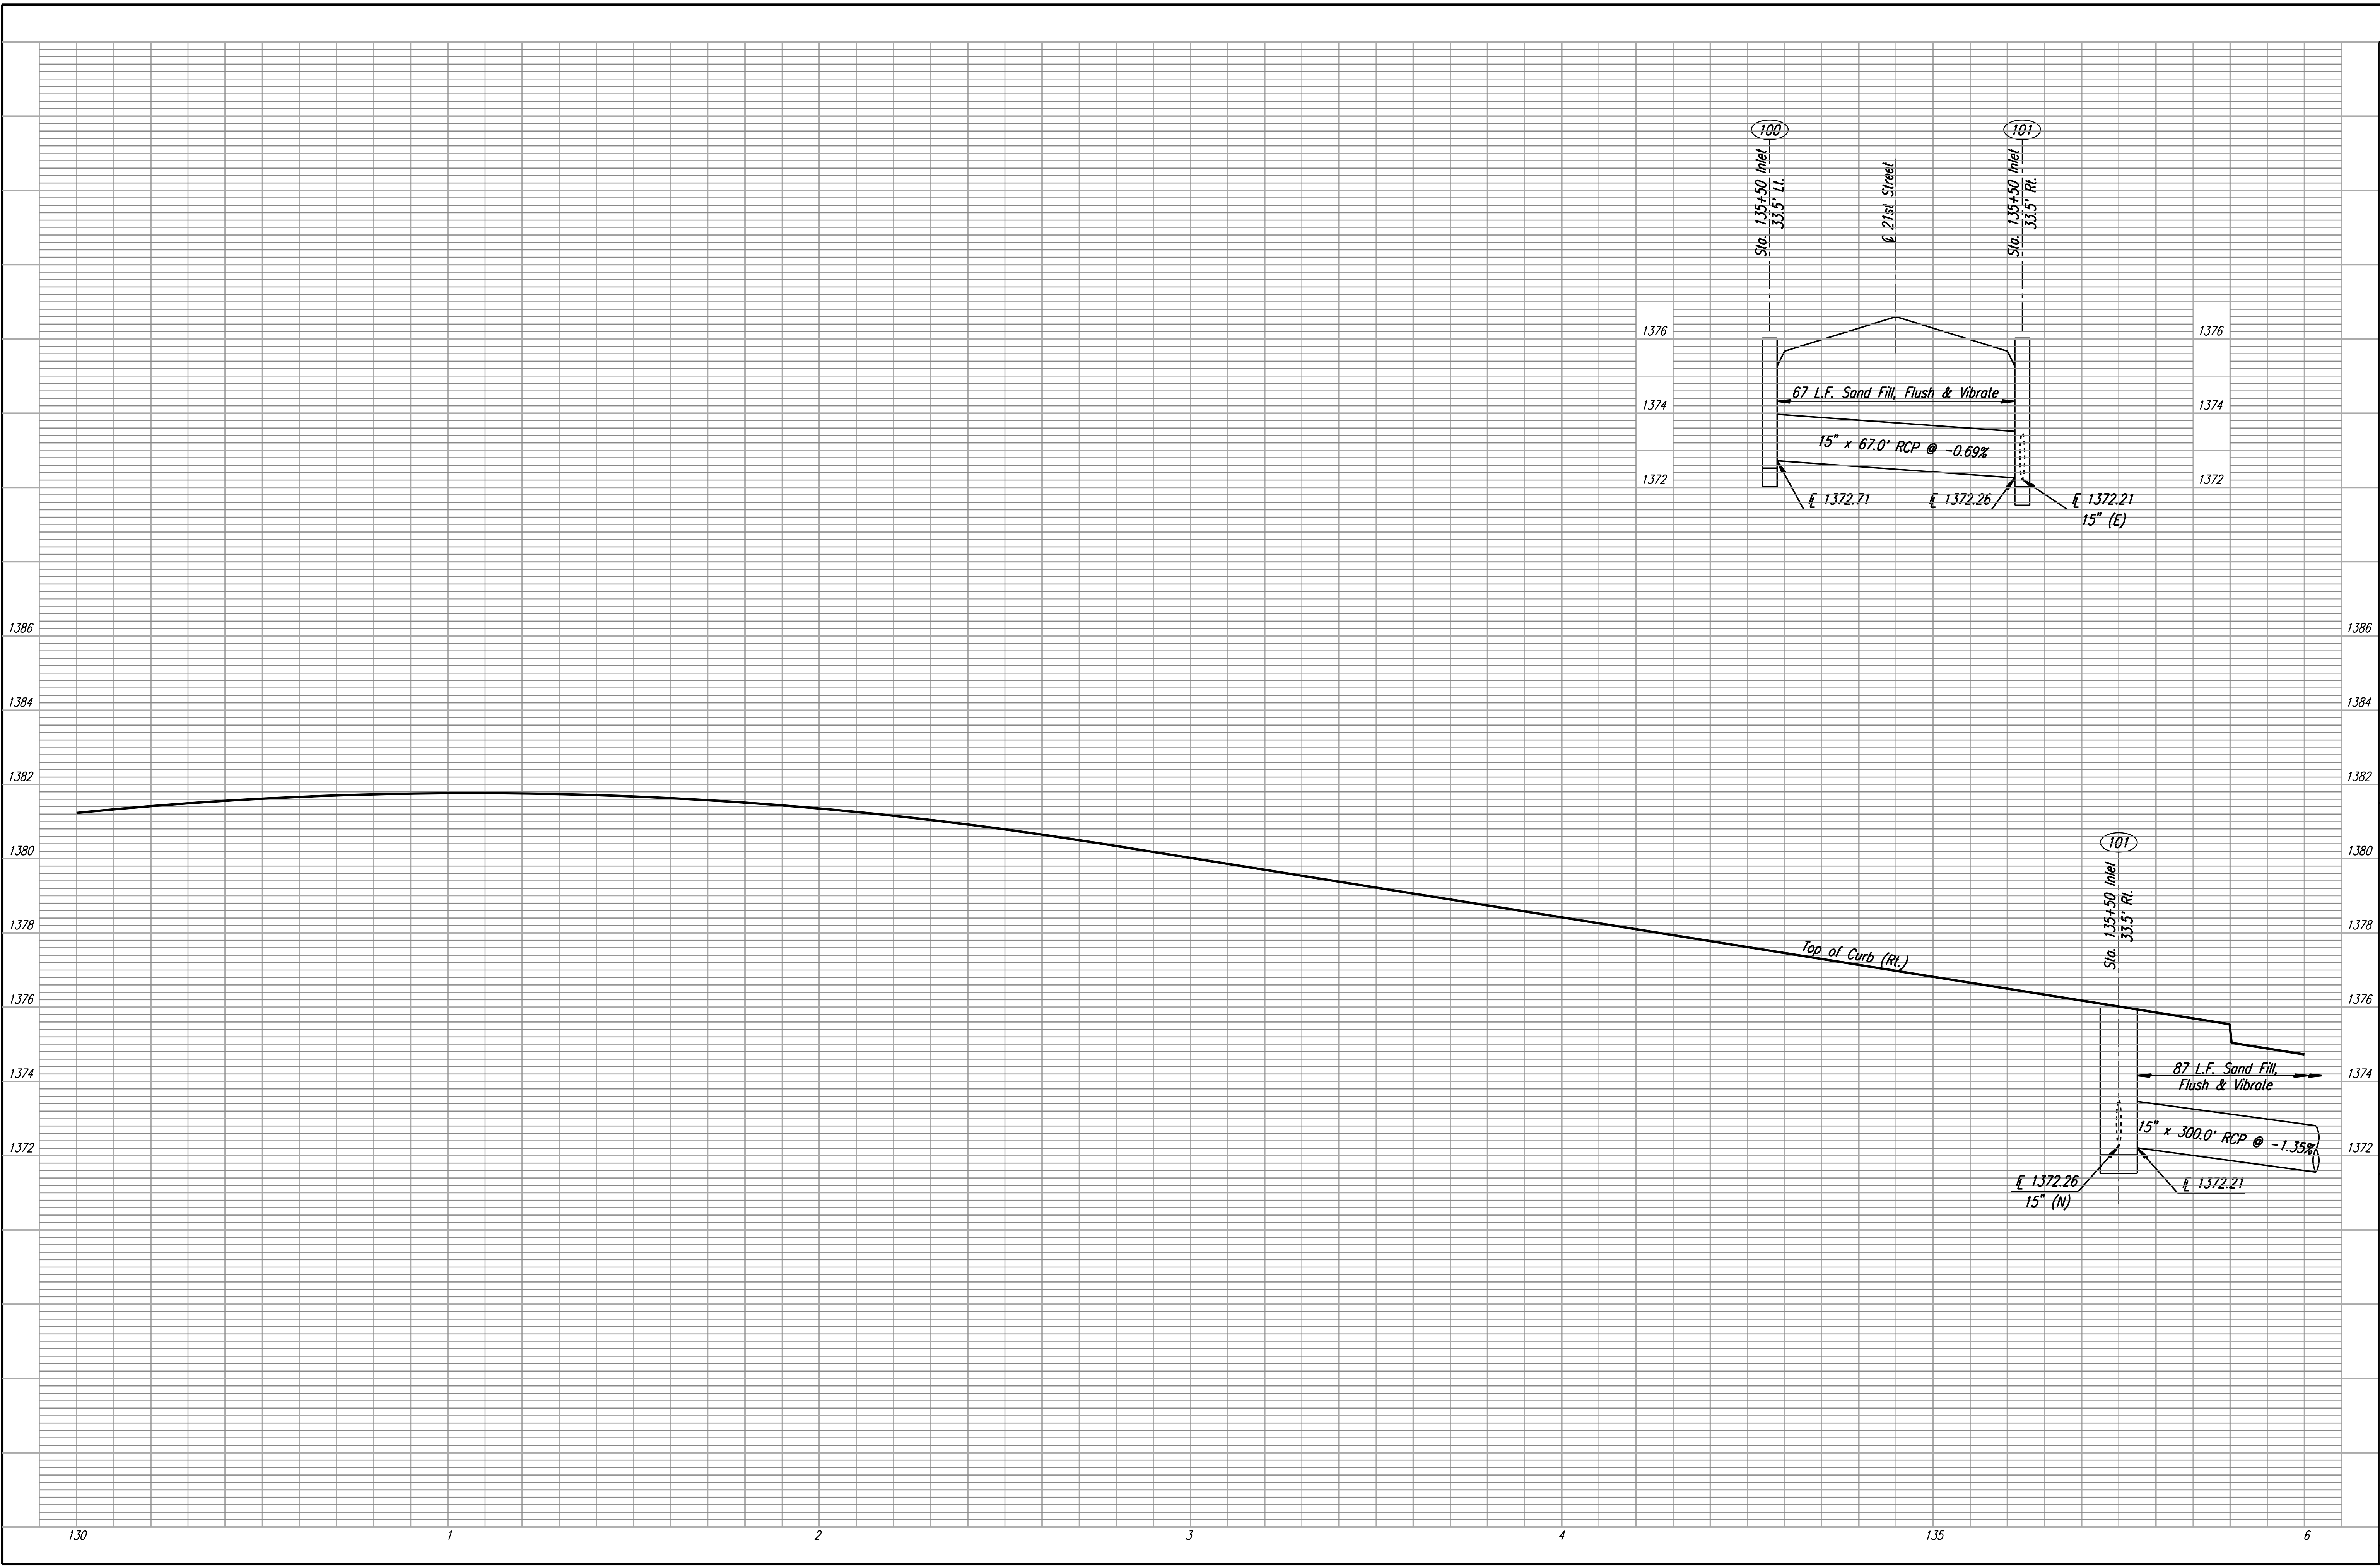

**STORM SEWER PROFILE**  
 STA. 130+00 TO STA. 136+00

Professional Engineering Consultants, P.A.  
 303 S. TOPEKA AVENUE, KANSAS CITY, MO 64108  
 816.262.2291 • FAX 816.262.2600

Designed by JPS  
 Drawn by SVB  
 Job No. 01616  
 Date August, 2008