


DSNR: JPS OPER: SVB SCALE: 1"=20'
 I:/2001/01616/PROFILE/PR136.DGN 3-29-2007 10:14:51 LAST REV: BY:

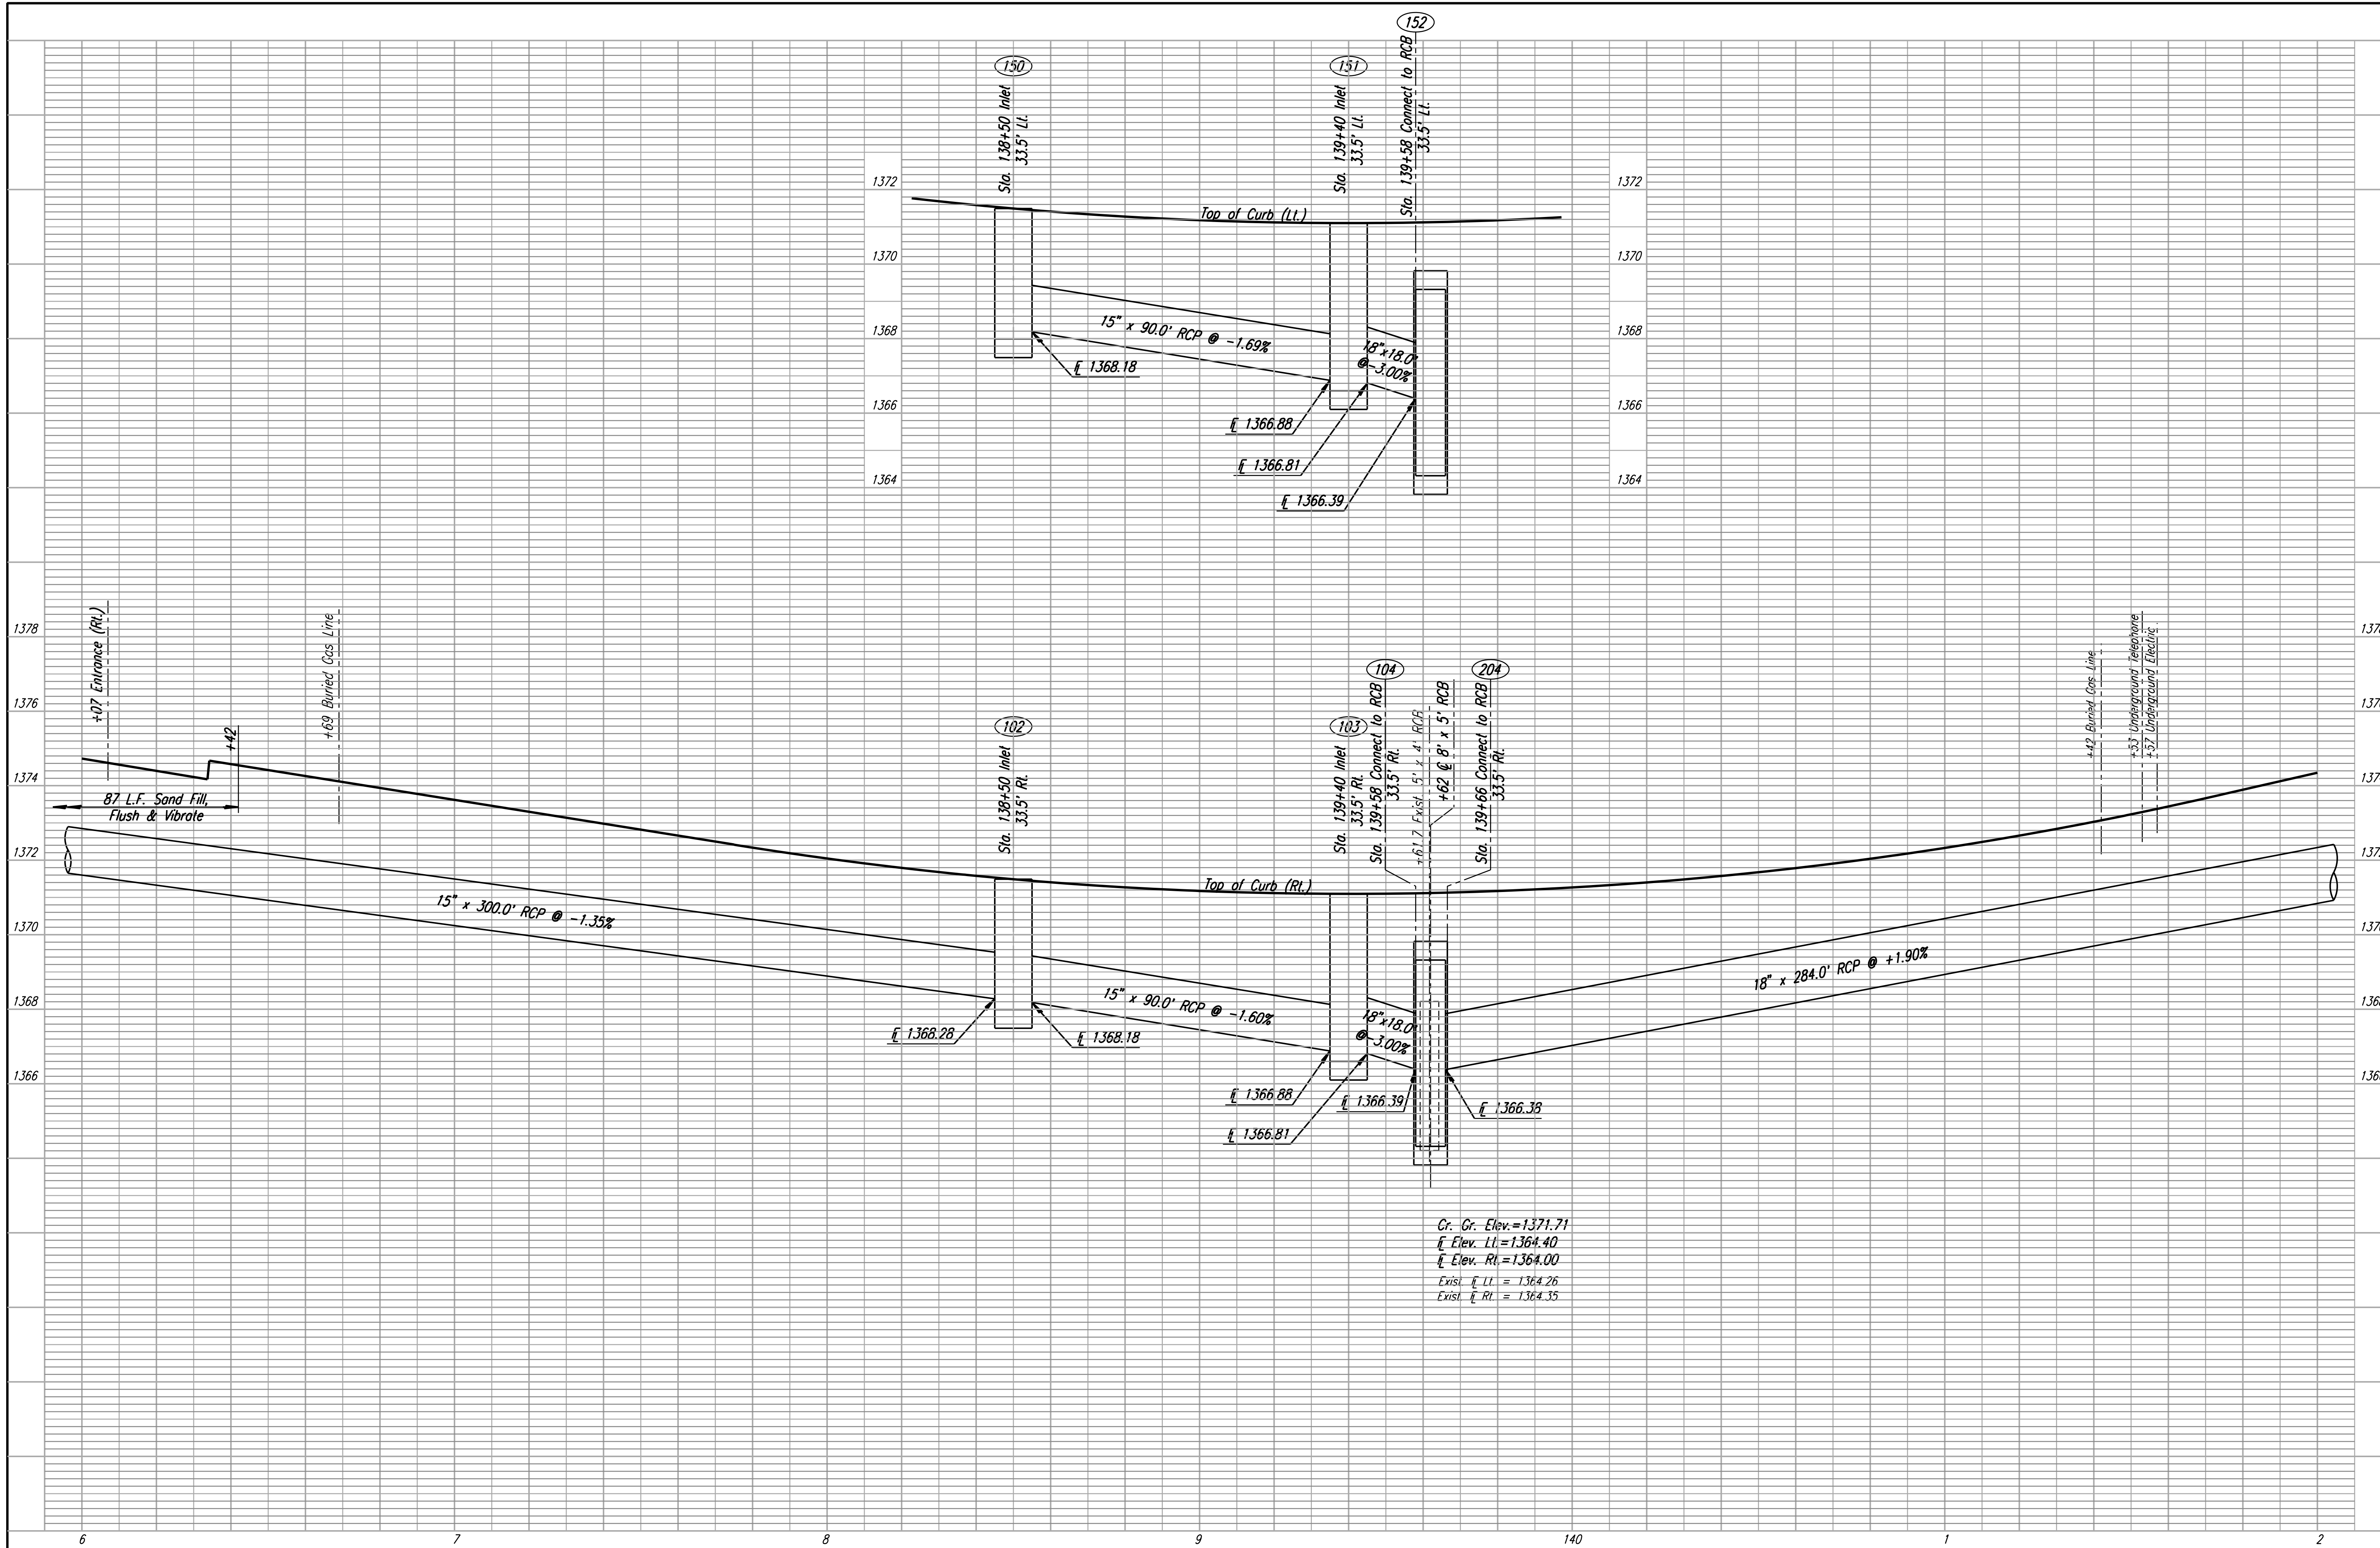

Gr. Gr. Elev. = 1371.71
 Elev. Lt. = 1364.40
 Elev. Rt. = 1364.00
 Exist. Elev. Lt. = 1364.26
 Exist. Elev. Rt. = 1364.35

21ST STREET
STORM SEWER PROFILE
 STA. 136+00 TO STA. 142+00
 C.O.W. PROJ. NO. 472-84636

Professional Engineering Consultants, P.A.
 303 S. TOPEKA AVENUE, KANSAS CITY, MO 64108
 816-262-2291 • FAX 816-262-3600

Designed by: JPS
 Drawn by: SVB

Job No. 01616
 Date: August, 2008