


DSNR: JPS OPER: SVB SCALE: 1"=20'
 I:/2001/01616/PROFILE/PR154.DGN 3-30-2007 10:14:51 LAST REV: 5-19-2008 BY: svb

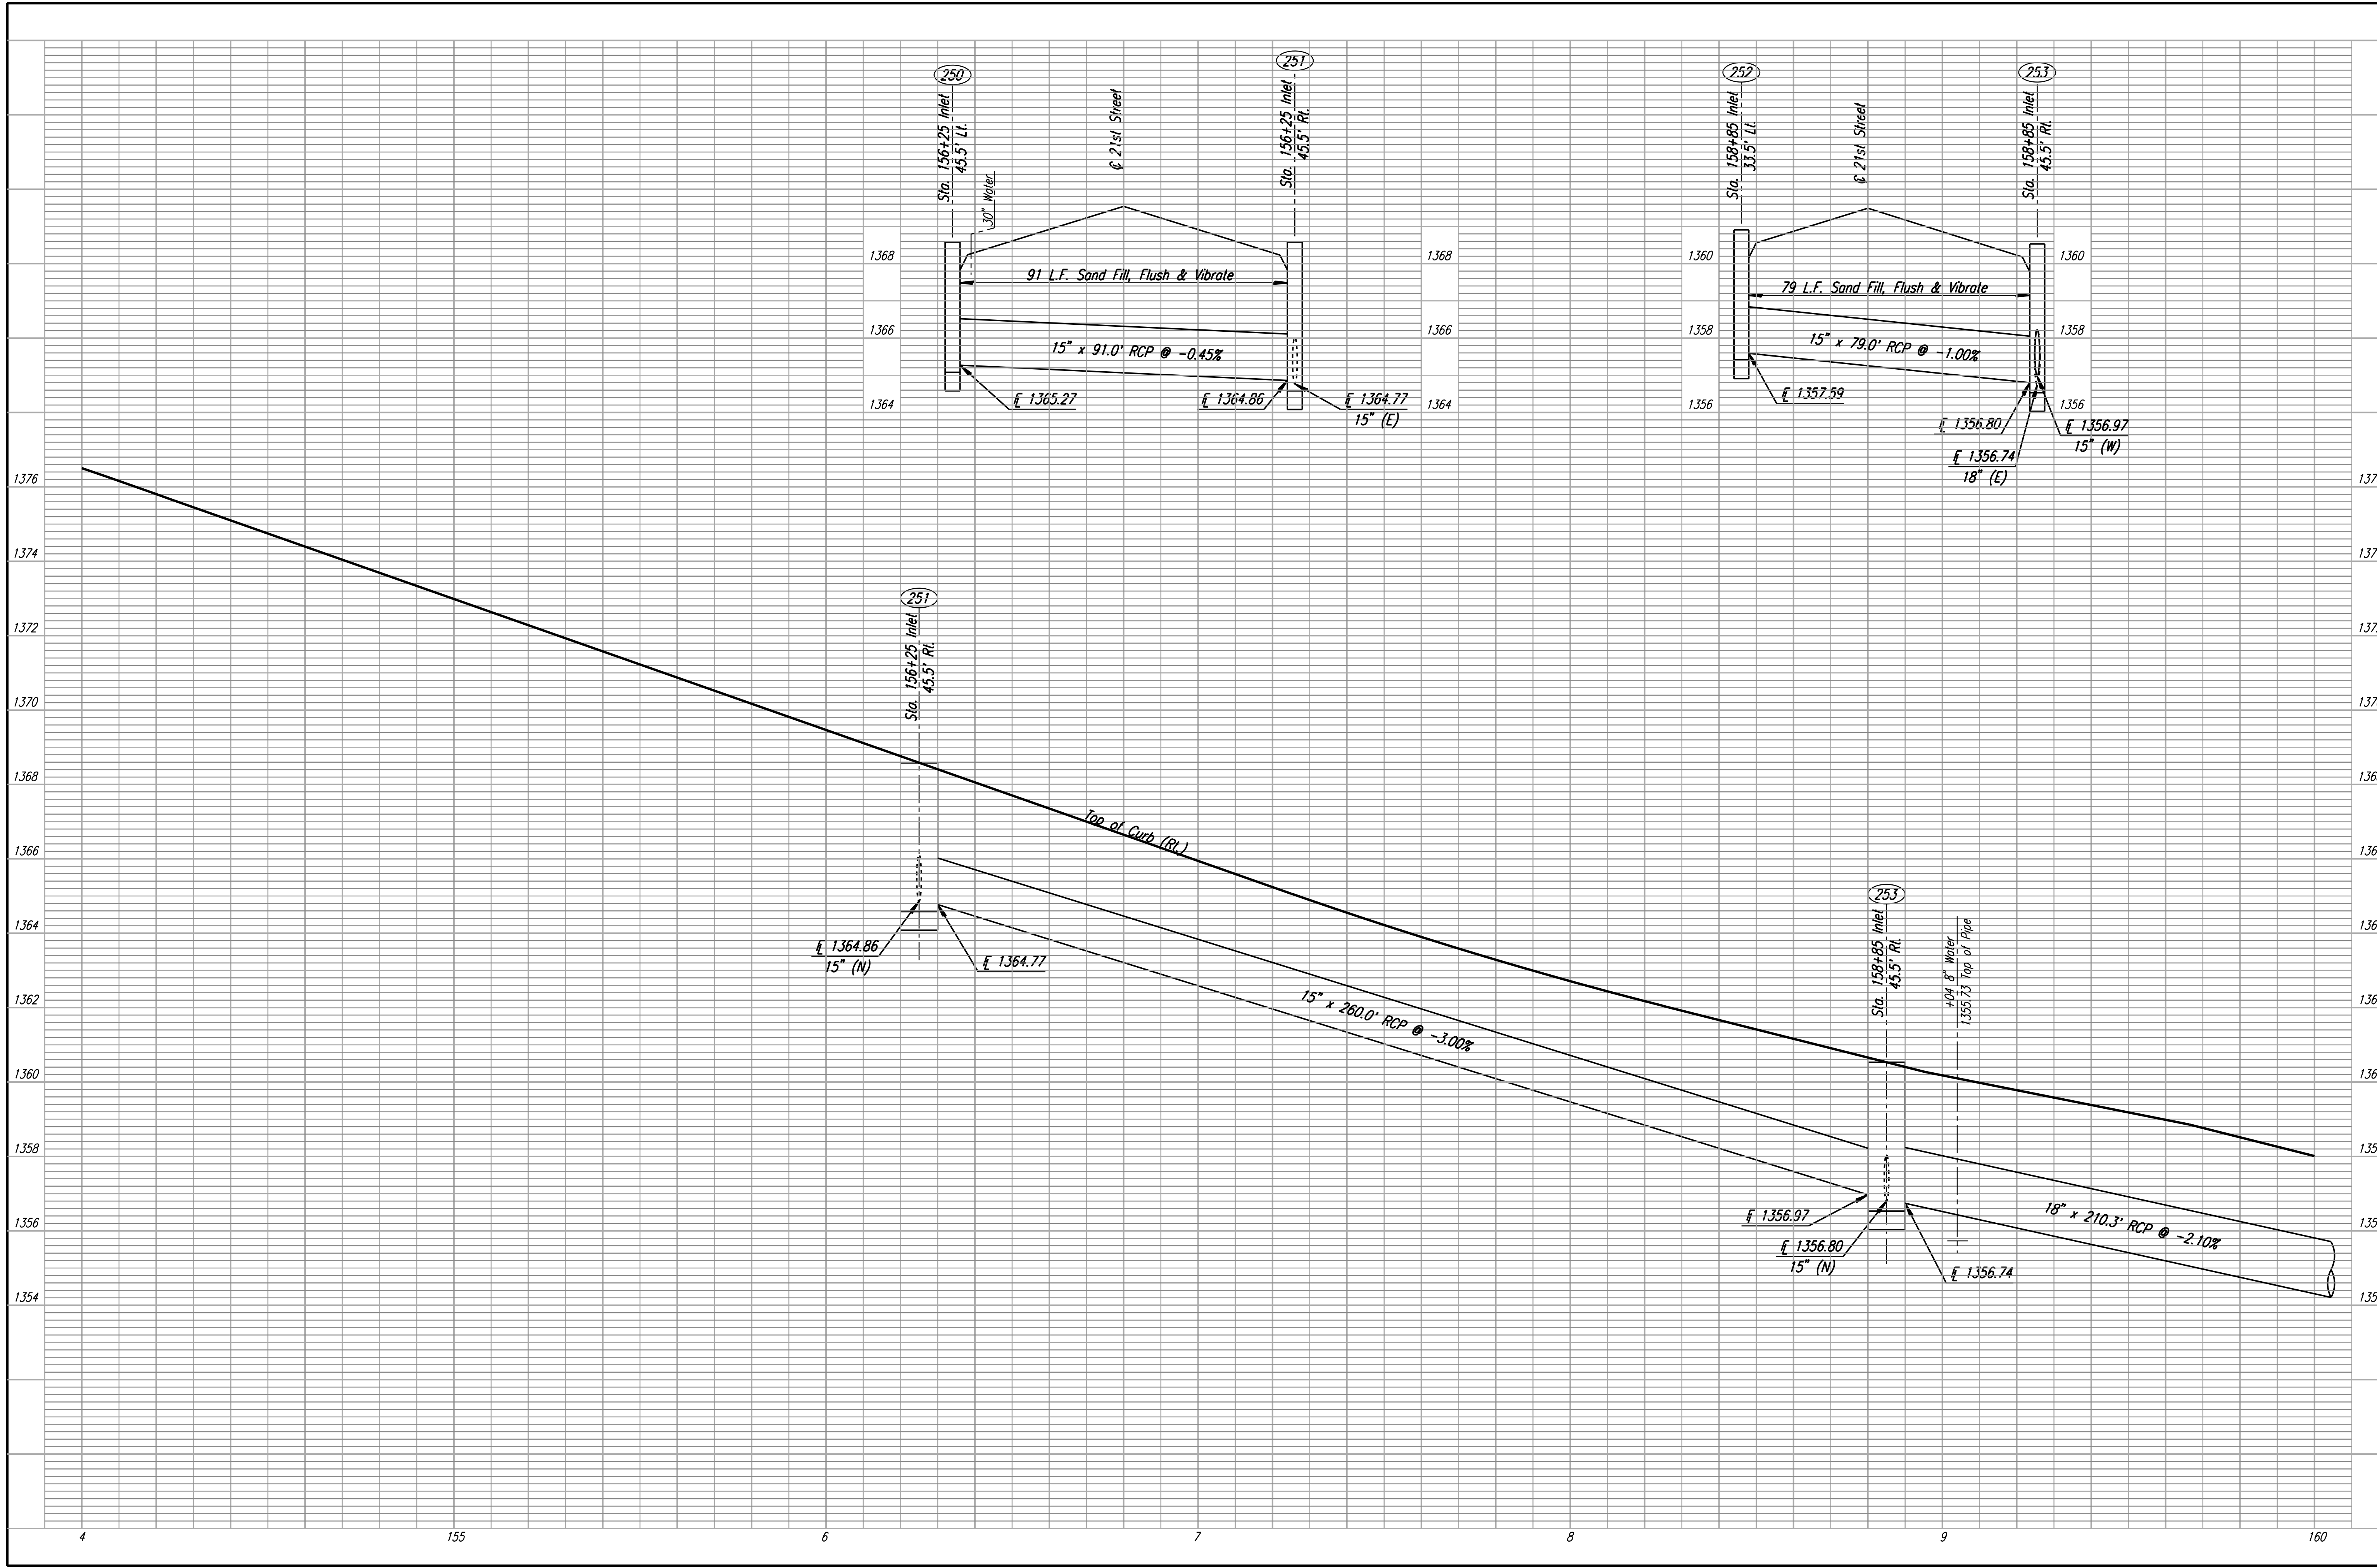

21ST STREET
STORM SEWER PROFILE
 STA. 154+00 TO STA. 160+00
 C.O.W. PROJ. NO. 472-84636

Professional Engineering Consultants, P.A.
 303 S. TOPEKA AVENUE, KANSAS CITY, MO 64108
 316.262.2291 • FAX 316.262.3600

Designed by JPS
 Drawn by SVB

Job No. 01616
 Date August, 2008