


DSNR: JPS OPER: SVB SCALE: 1"=20'
 I:/2001/01616/PROFILE/PR160.DGN 4-3-2007 10:14:51 LAST REV: 5-19-2008 BY: svb

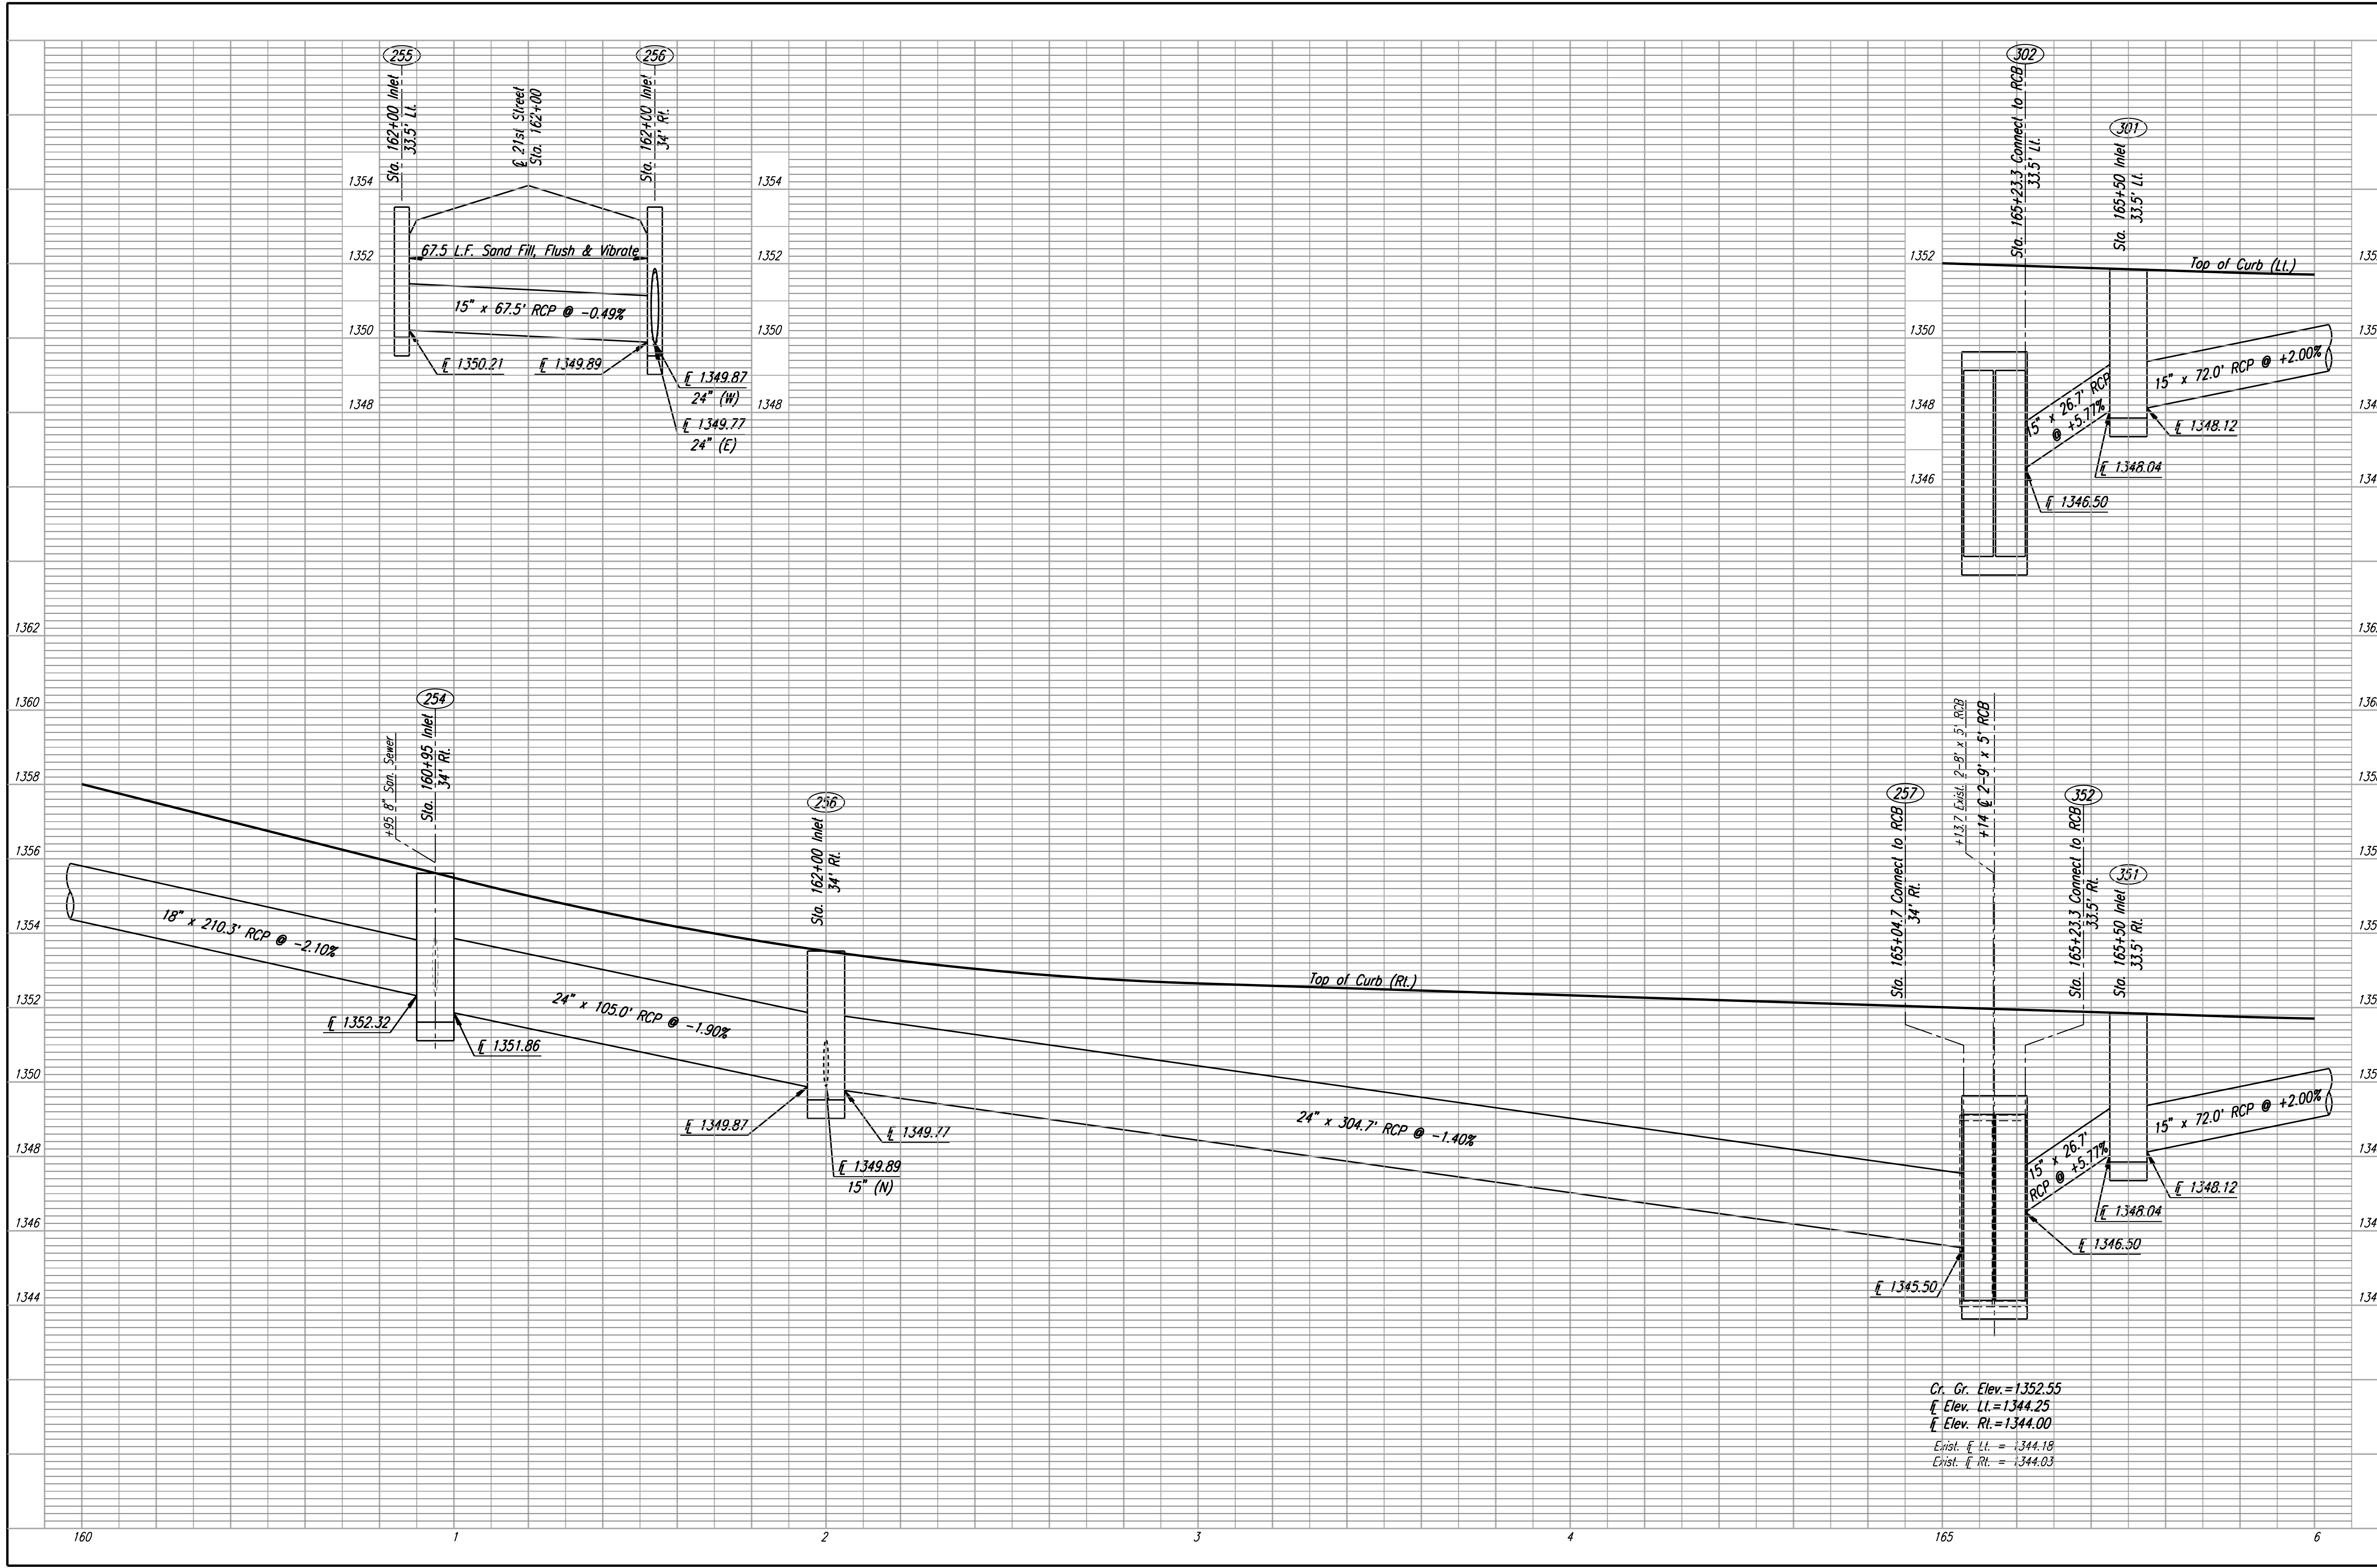

Cr. Gr. Elev. = 1352.55
 Elev. Lt. = 1344.25
 Elev. Rt. = 1344.00
 Exist. Elev. Lt. = 1344.18
 Exist. Elev. Rt. = 1344.03

21ST STREET
STORM SEWER PROFILE
 STA. 160+00 TO STA. 166+00
 C.O.W. PROJ. NO. 472-84636

Professional Engineering Consultants, P.A.
 303 S. TOPEKA AVENUE, KANSAS CITY, MO 64108
 816-262-2291 • FAX 816-262-3600

Job No. 01616
 Date August, 2008

Designed by JPS
 Drawn by SVB