


DSNR: JPS OPER: SVB SCALE: 1"=20'
 I:/2001/01616/PROFILE/PR166.DGN 4-3-2007 10:14:51 LAST REV: 5-19-2008 BY: svb

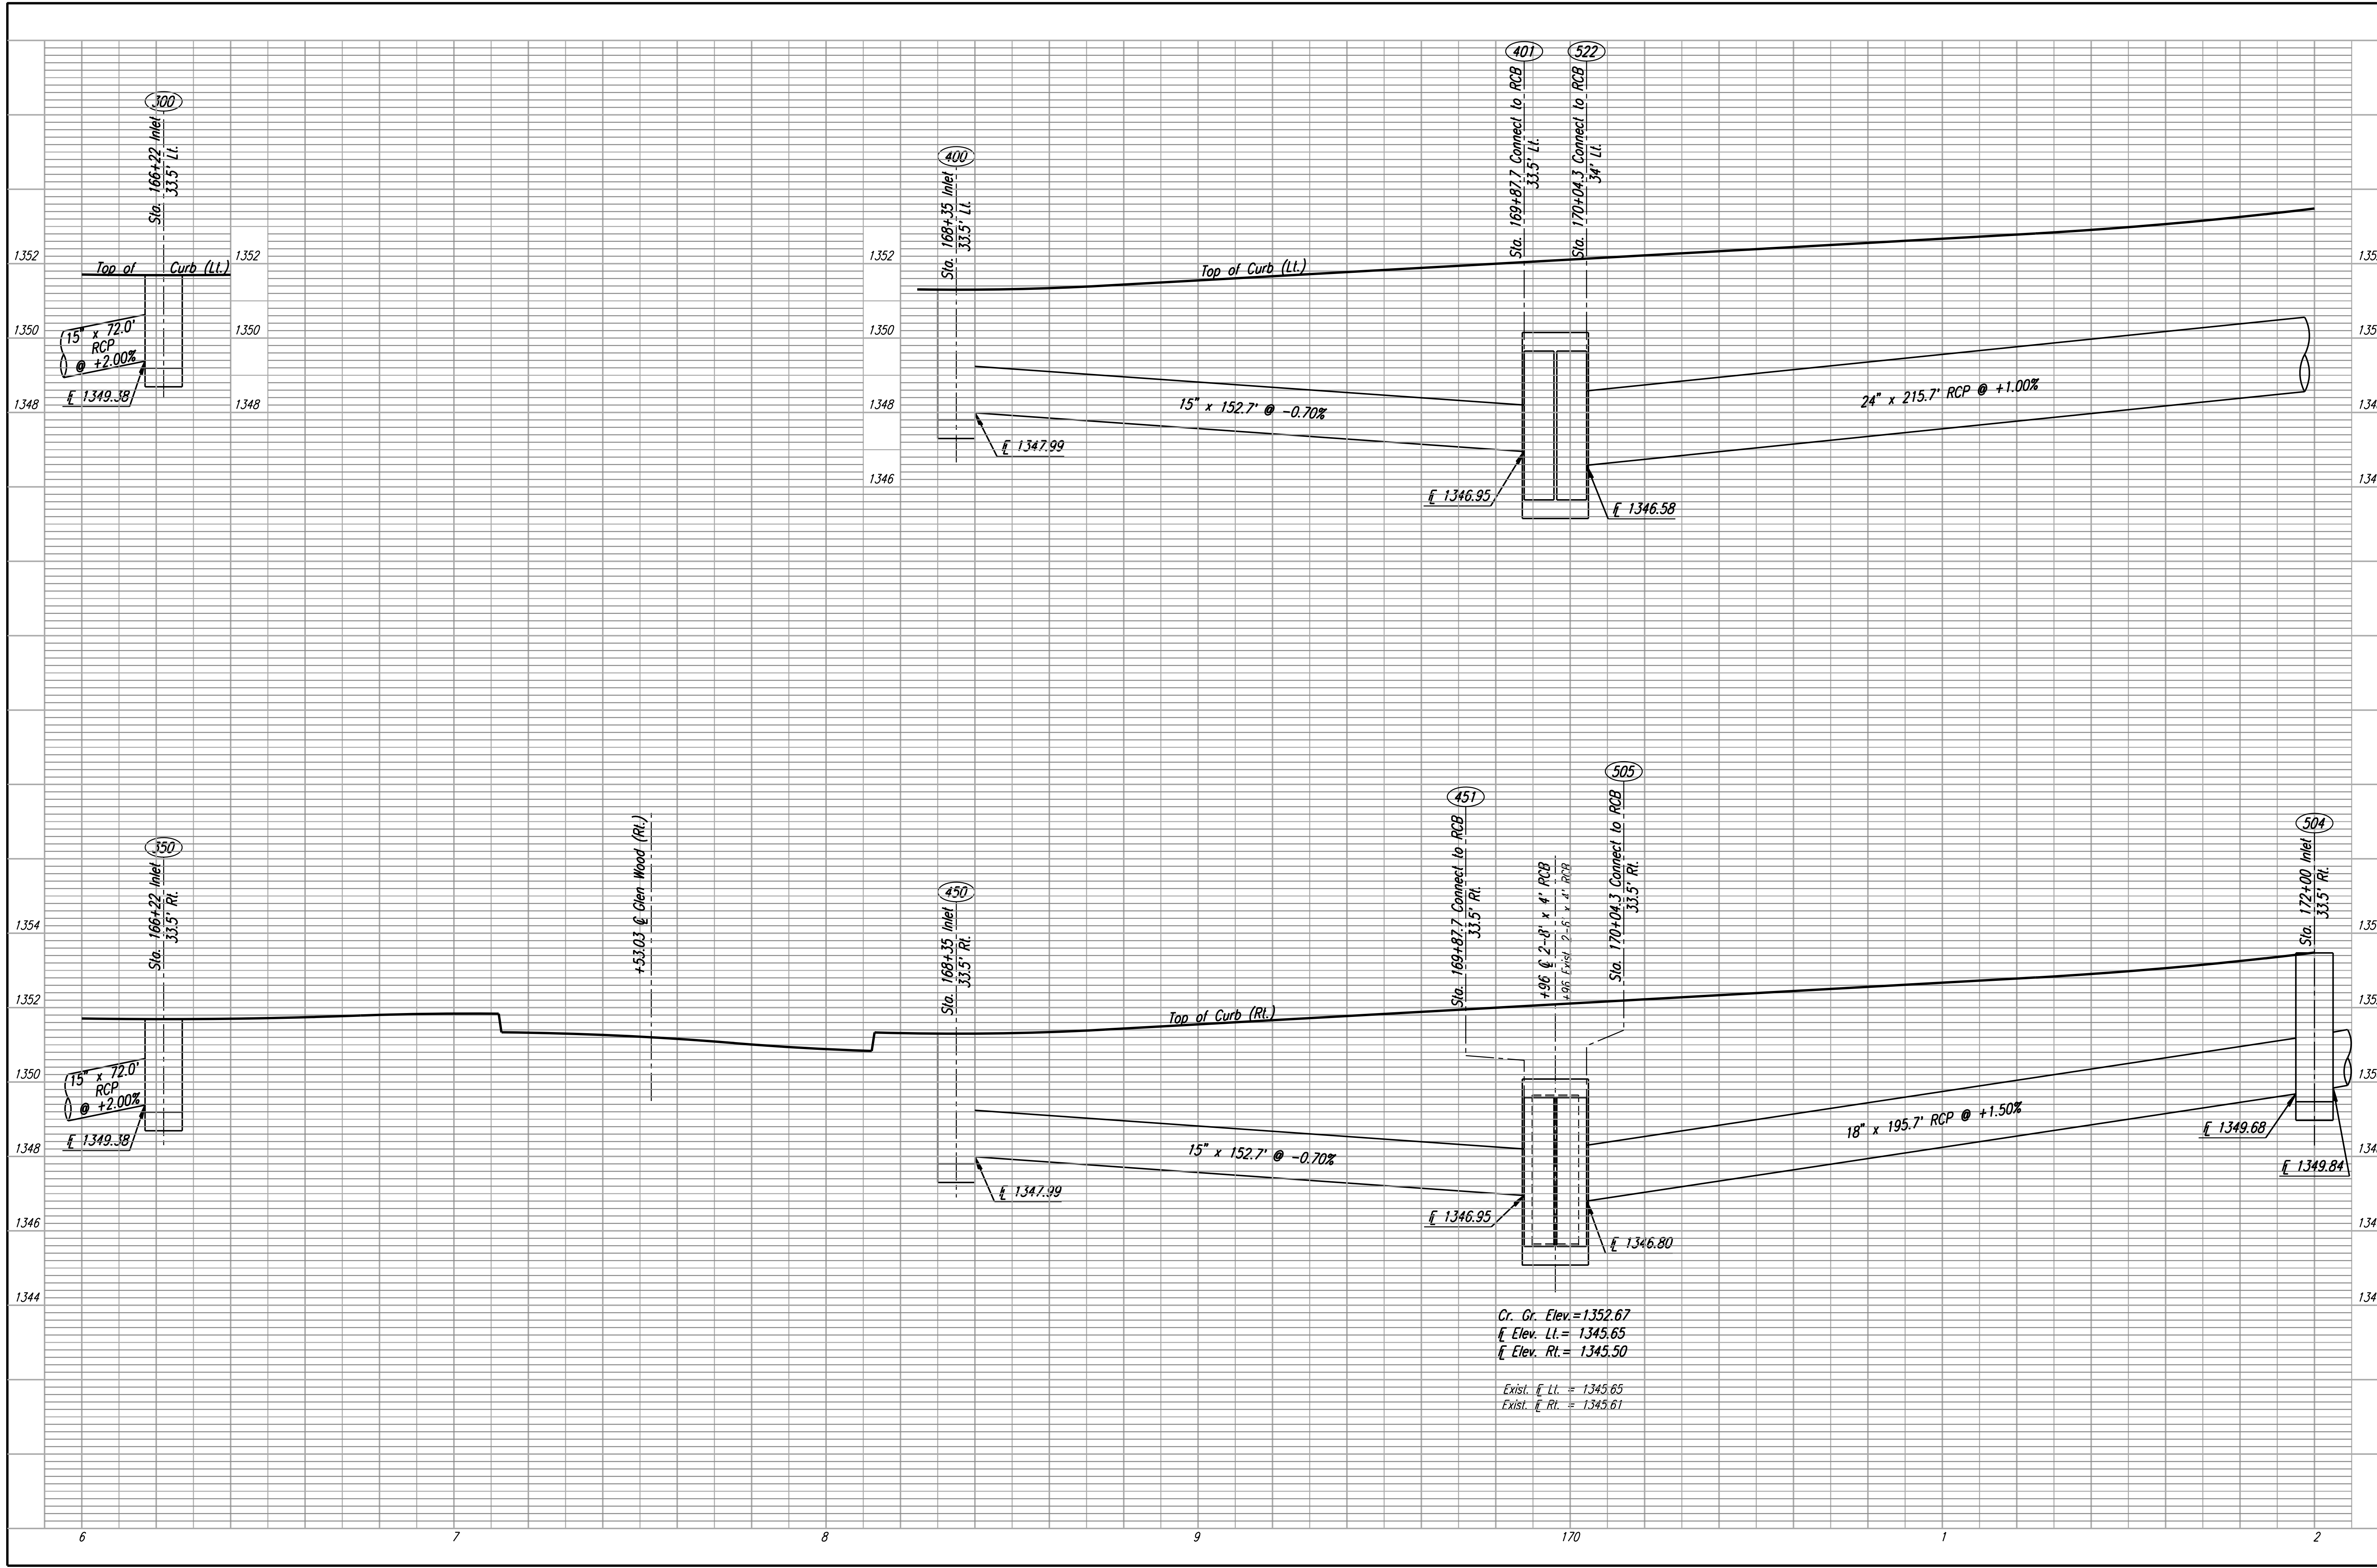

Cr. Gr. Elev. = 1352.67
 ELEV. LL. = 1345.65
 ELEV. RT. = 1345.50

EXIST. ELEV. LL. = 1345.65
 EXIST. ELEV. RT. = 1345.61

21ST STREET
STORM SEWER PROFILE
 STA. 166+00 TO STA. 172+00

Professional Engineering Consultants, P.A.
 303 S. TOPEKA AVENUE, KANSAS CITY, MO 64108
 816-262-2291 • FAX 816-262-3660

Job No. 01616 Date August, 2008
 Designed by JPS
 Drawn by SVB