


DSNR: JPS OPER: SVB SCALE: 1"=20'  
 I:/2001/01616/PROFILE/PR214.DGN 4-5-2007 10:14:51 LAST REV: 5-20-2008 BY: svb

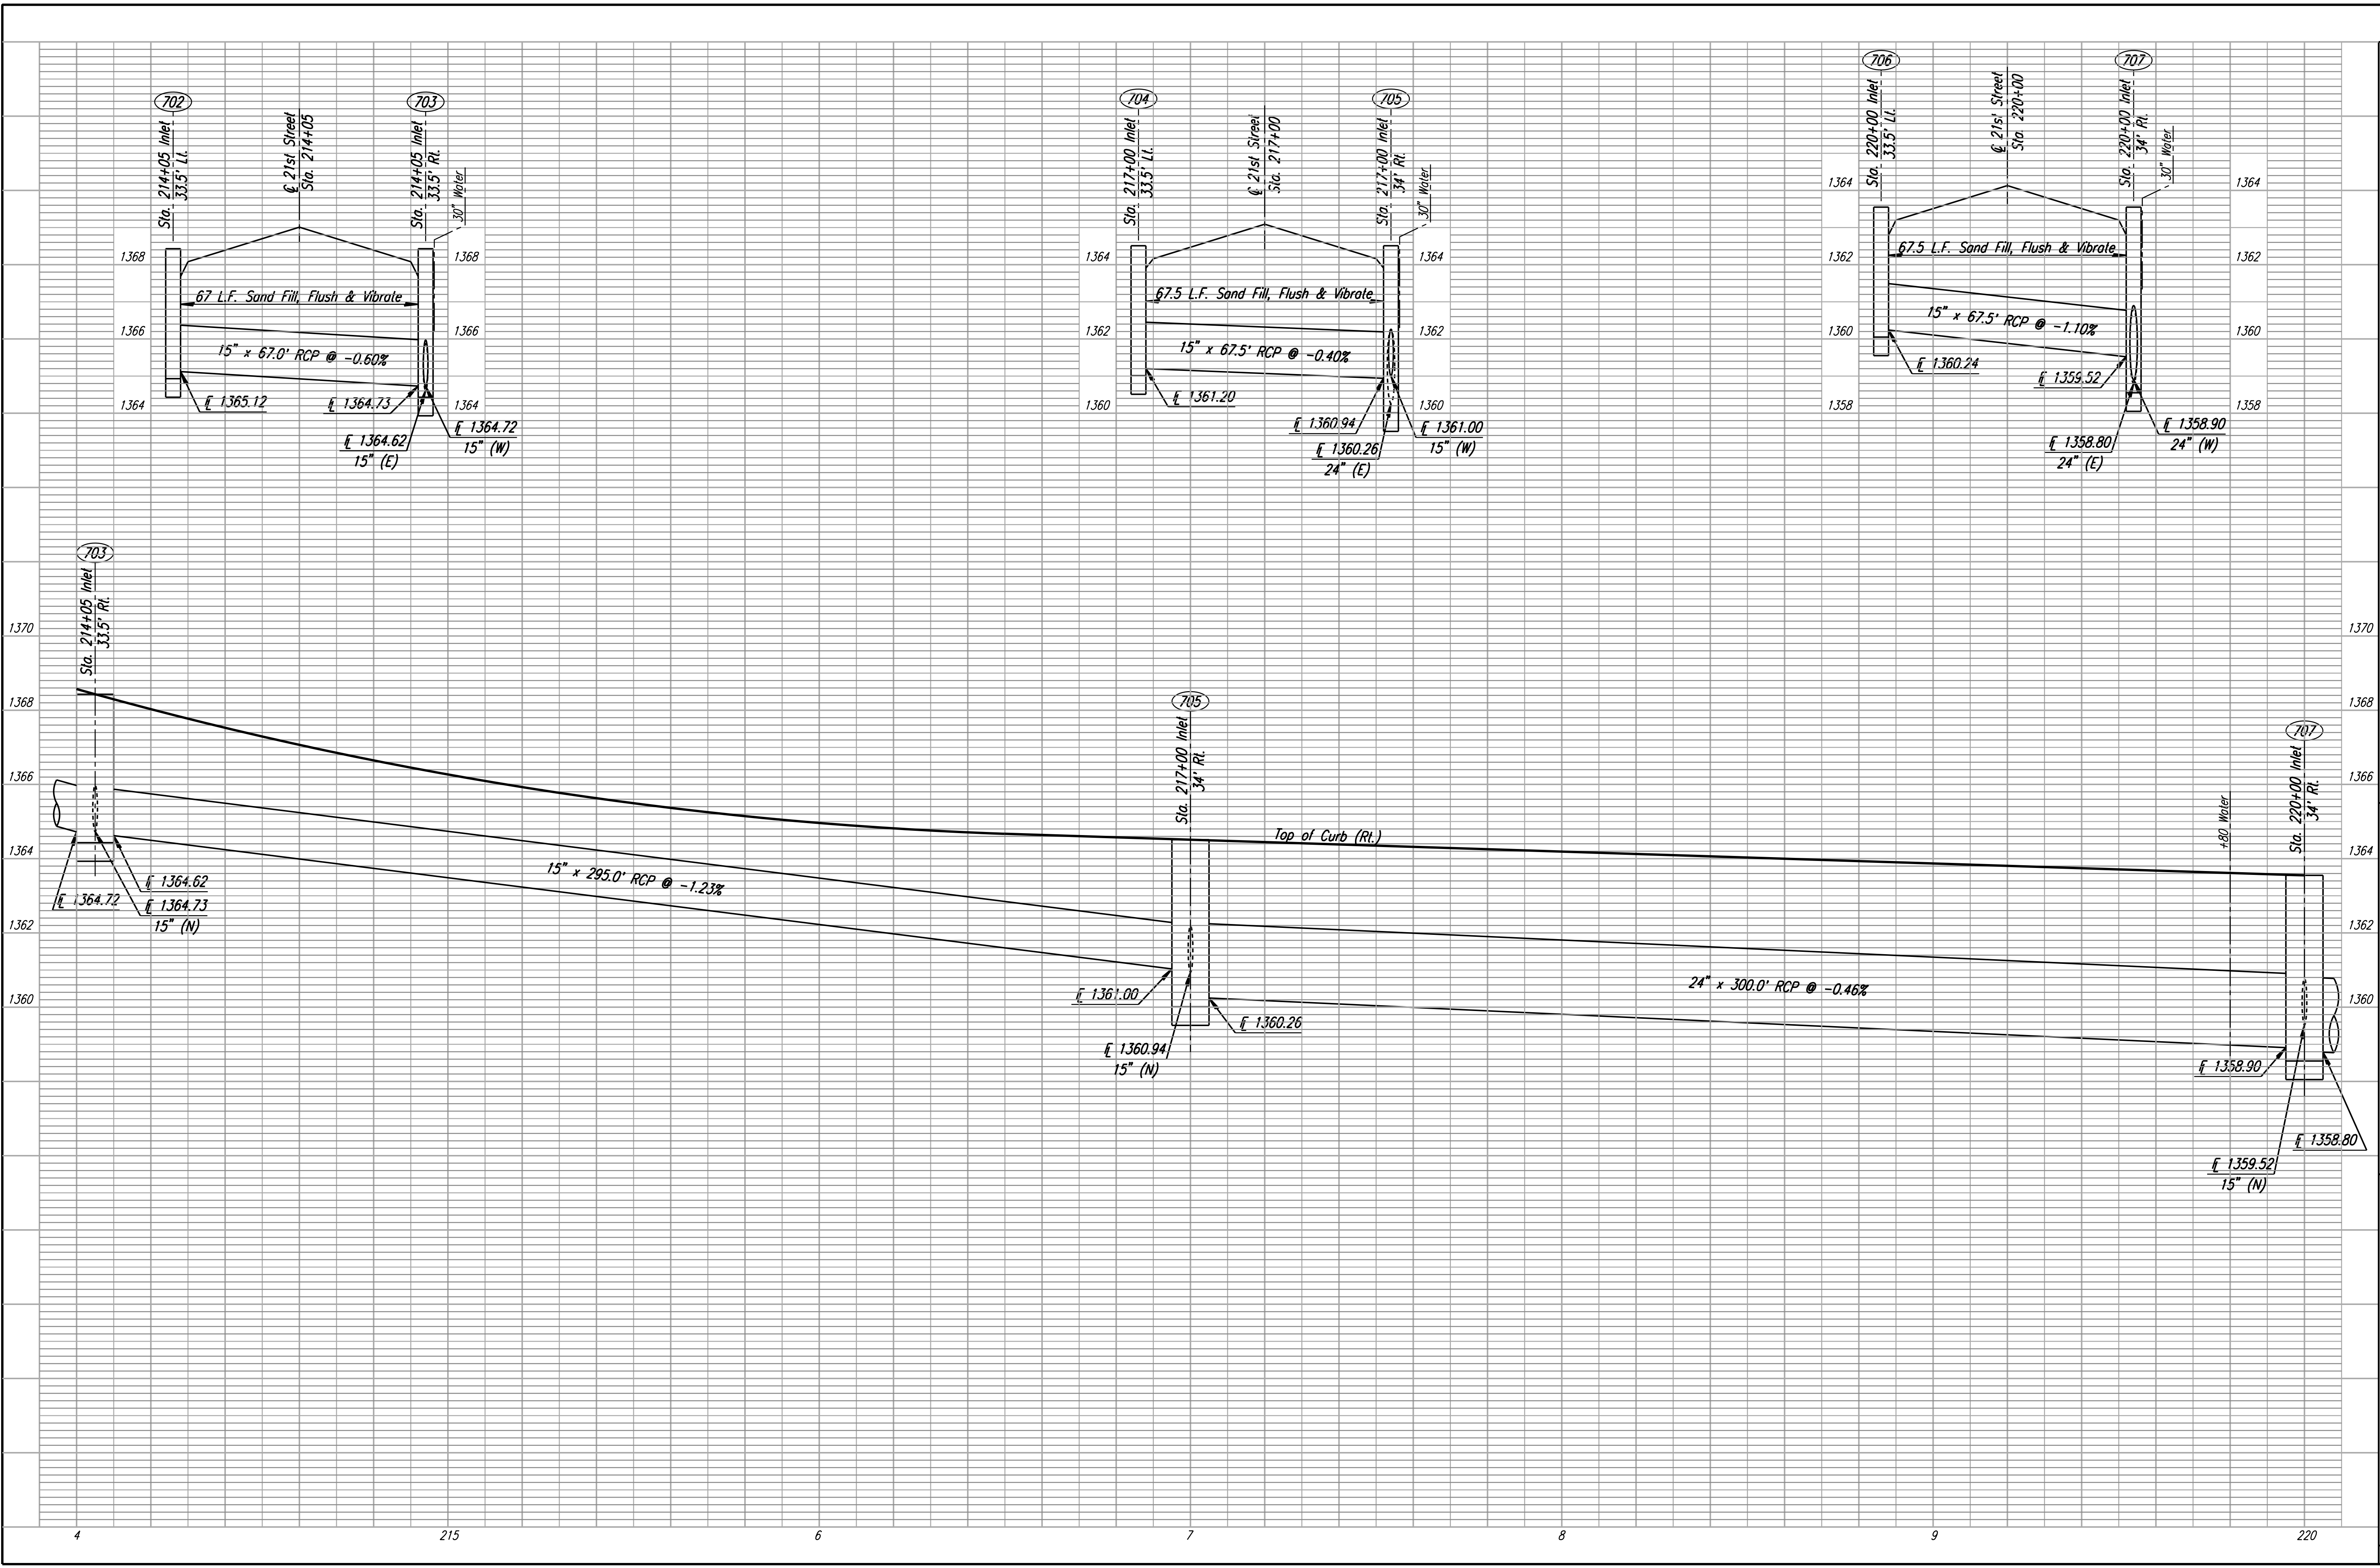

21ST STREET  
**STORM SEWER PROFILE**  
 STA. 214+00 TO STA. 220+00  
 C.O.W. PROJ. NO. 472-84636

**Professional Engineering Consultants, P.A.**  
 303 S. TOPEKA AVENUE, KANSAS CITY, MO 64108  
 816.262.2291 • FAX 816.262.2600

Designed by: JPS  
 Drawn by: SVB

Job No. 01616  
 Date: August, 2008