


DSNR: JPS OPER: SVB SCALE: 1"=20'
 I:/2001/01616/PROFILE/PR238.DGN 5-3-2007 10:14:51 LAST REV: 5-20-2008 BY: svb

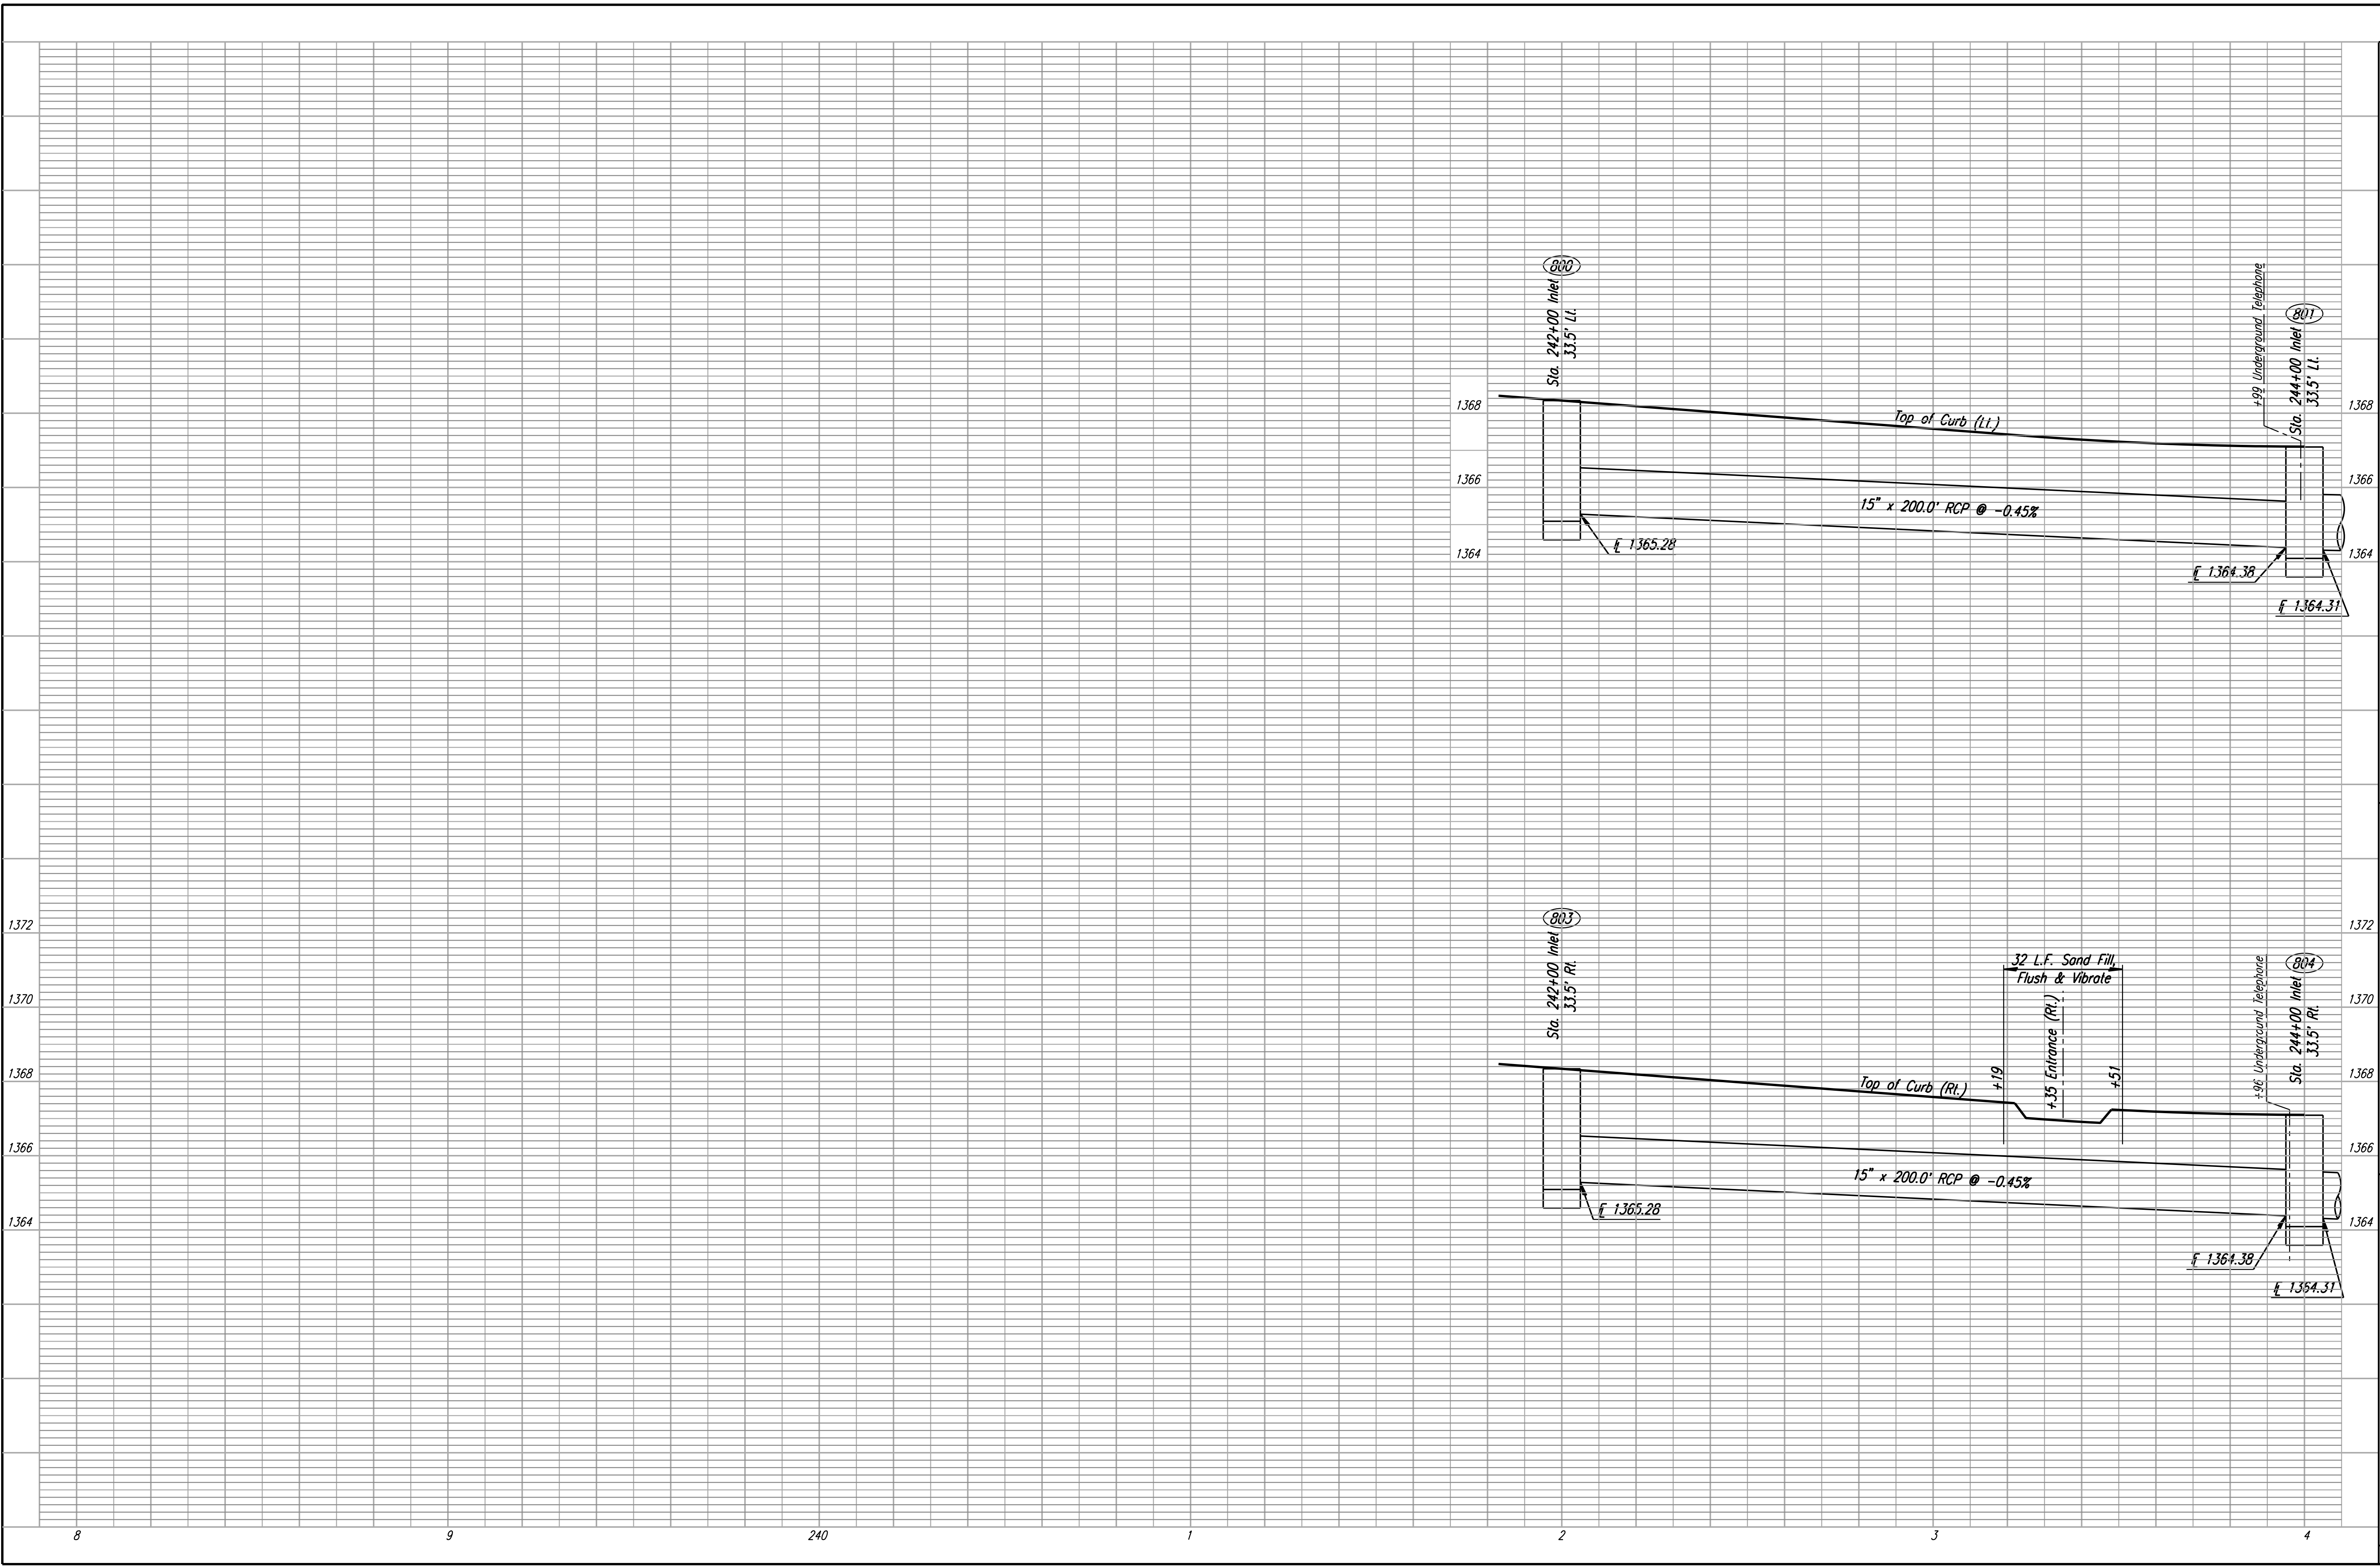

21ST STREET
STORM SEWER PROFILE
 STA. 238+00 TO STA. 244+00
 C.O.W. PROJ. NO. 472-84636