


DSNR: JPS OPER: SVB SCALE: 1"=20'
 I:/2001/01616/PROFILE/PR127th 21.DGN 5-14-2008 10:14:51 LAST REV: 5-20-2008 BY: svb

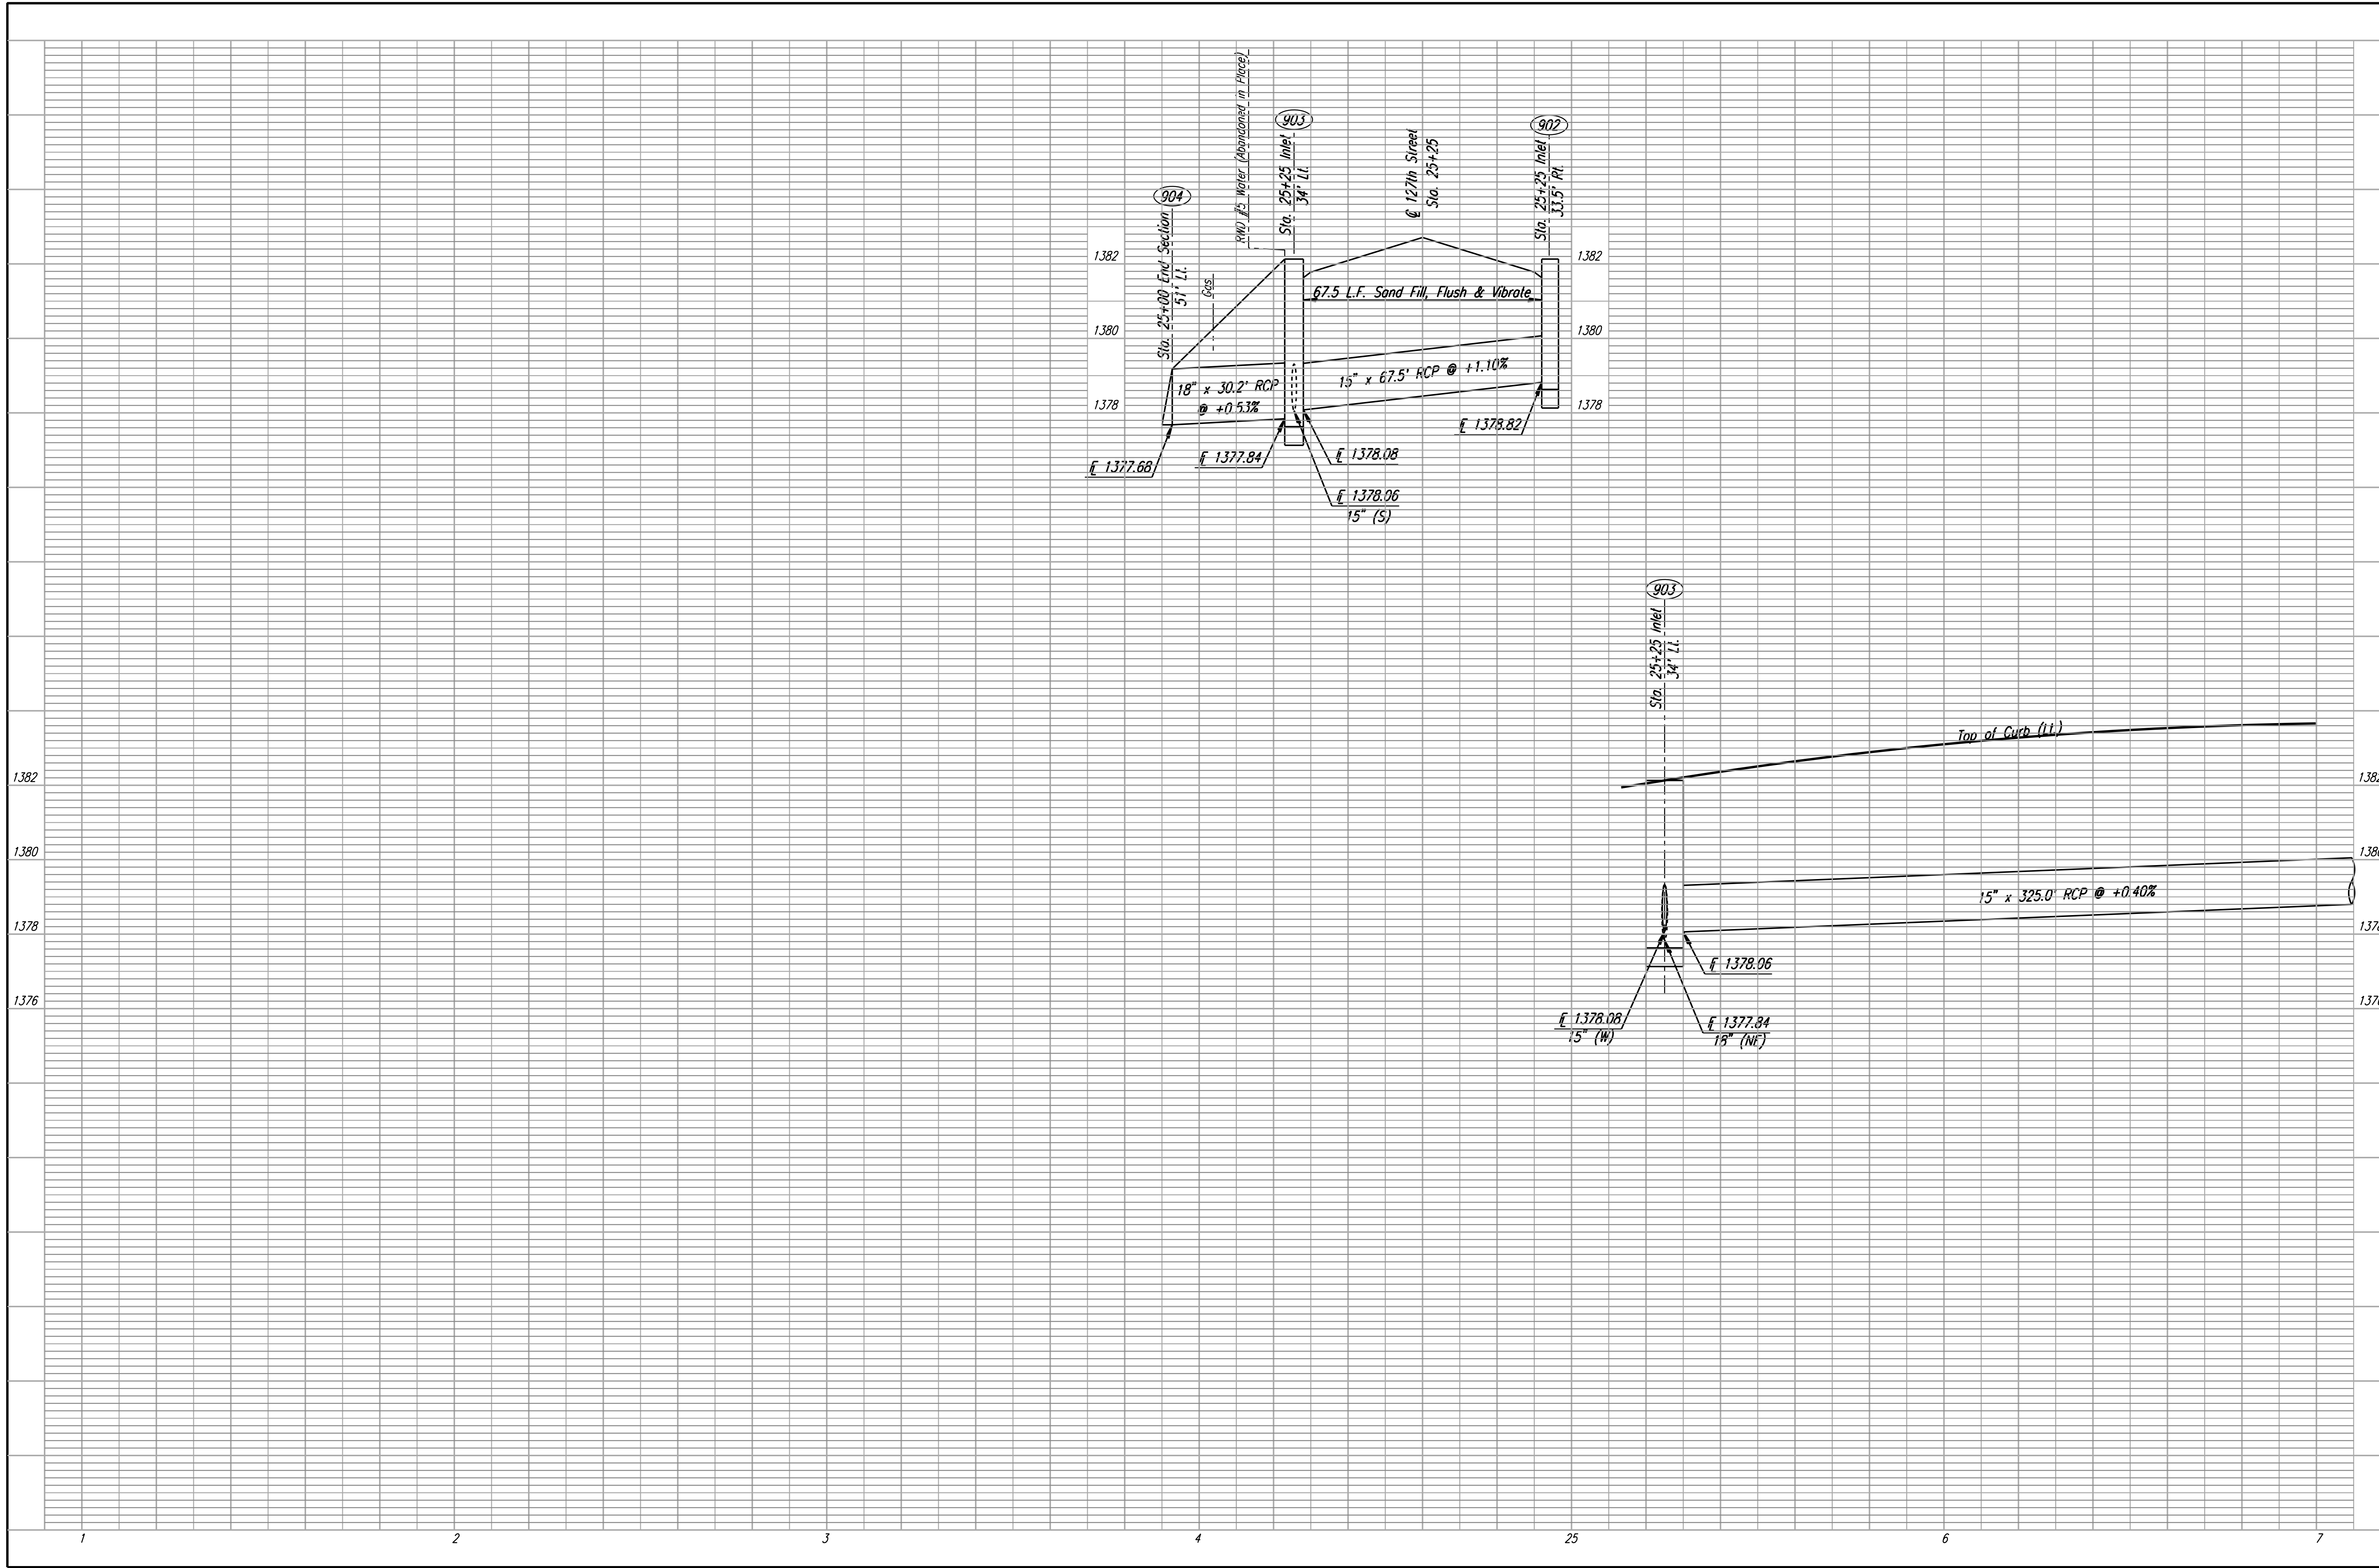

127TH STREET
STORM SEWER PROFILE
 STA. 21+00 TO STA. 27+00
 C.O.W. PROJ. NO. 472-84636

Professional Engineering Consultants, P.A.
 303 S. TOPEKA AVENUE, WICHITA, KANSAS 67202
 316.262.2291 • FAX 316.262.2600

Designed by: JPS
 Drawn by: SVB

Job No. 01616
 Date August, 2008