


DSNR: JPS OPER: SVB SCALE: 1"=20'
 I:/2001/01616/PROFILE/PR143rd 47.DGN 5-1-2007 10:14:51 LAST REV: 5-20-2008 BY: svb

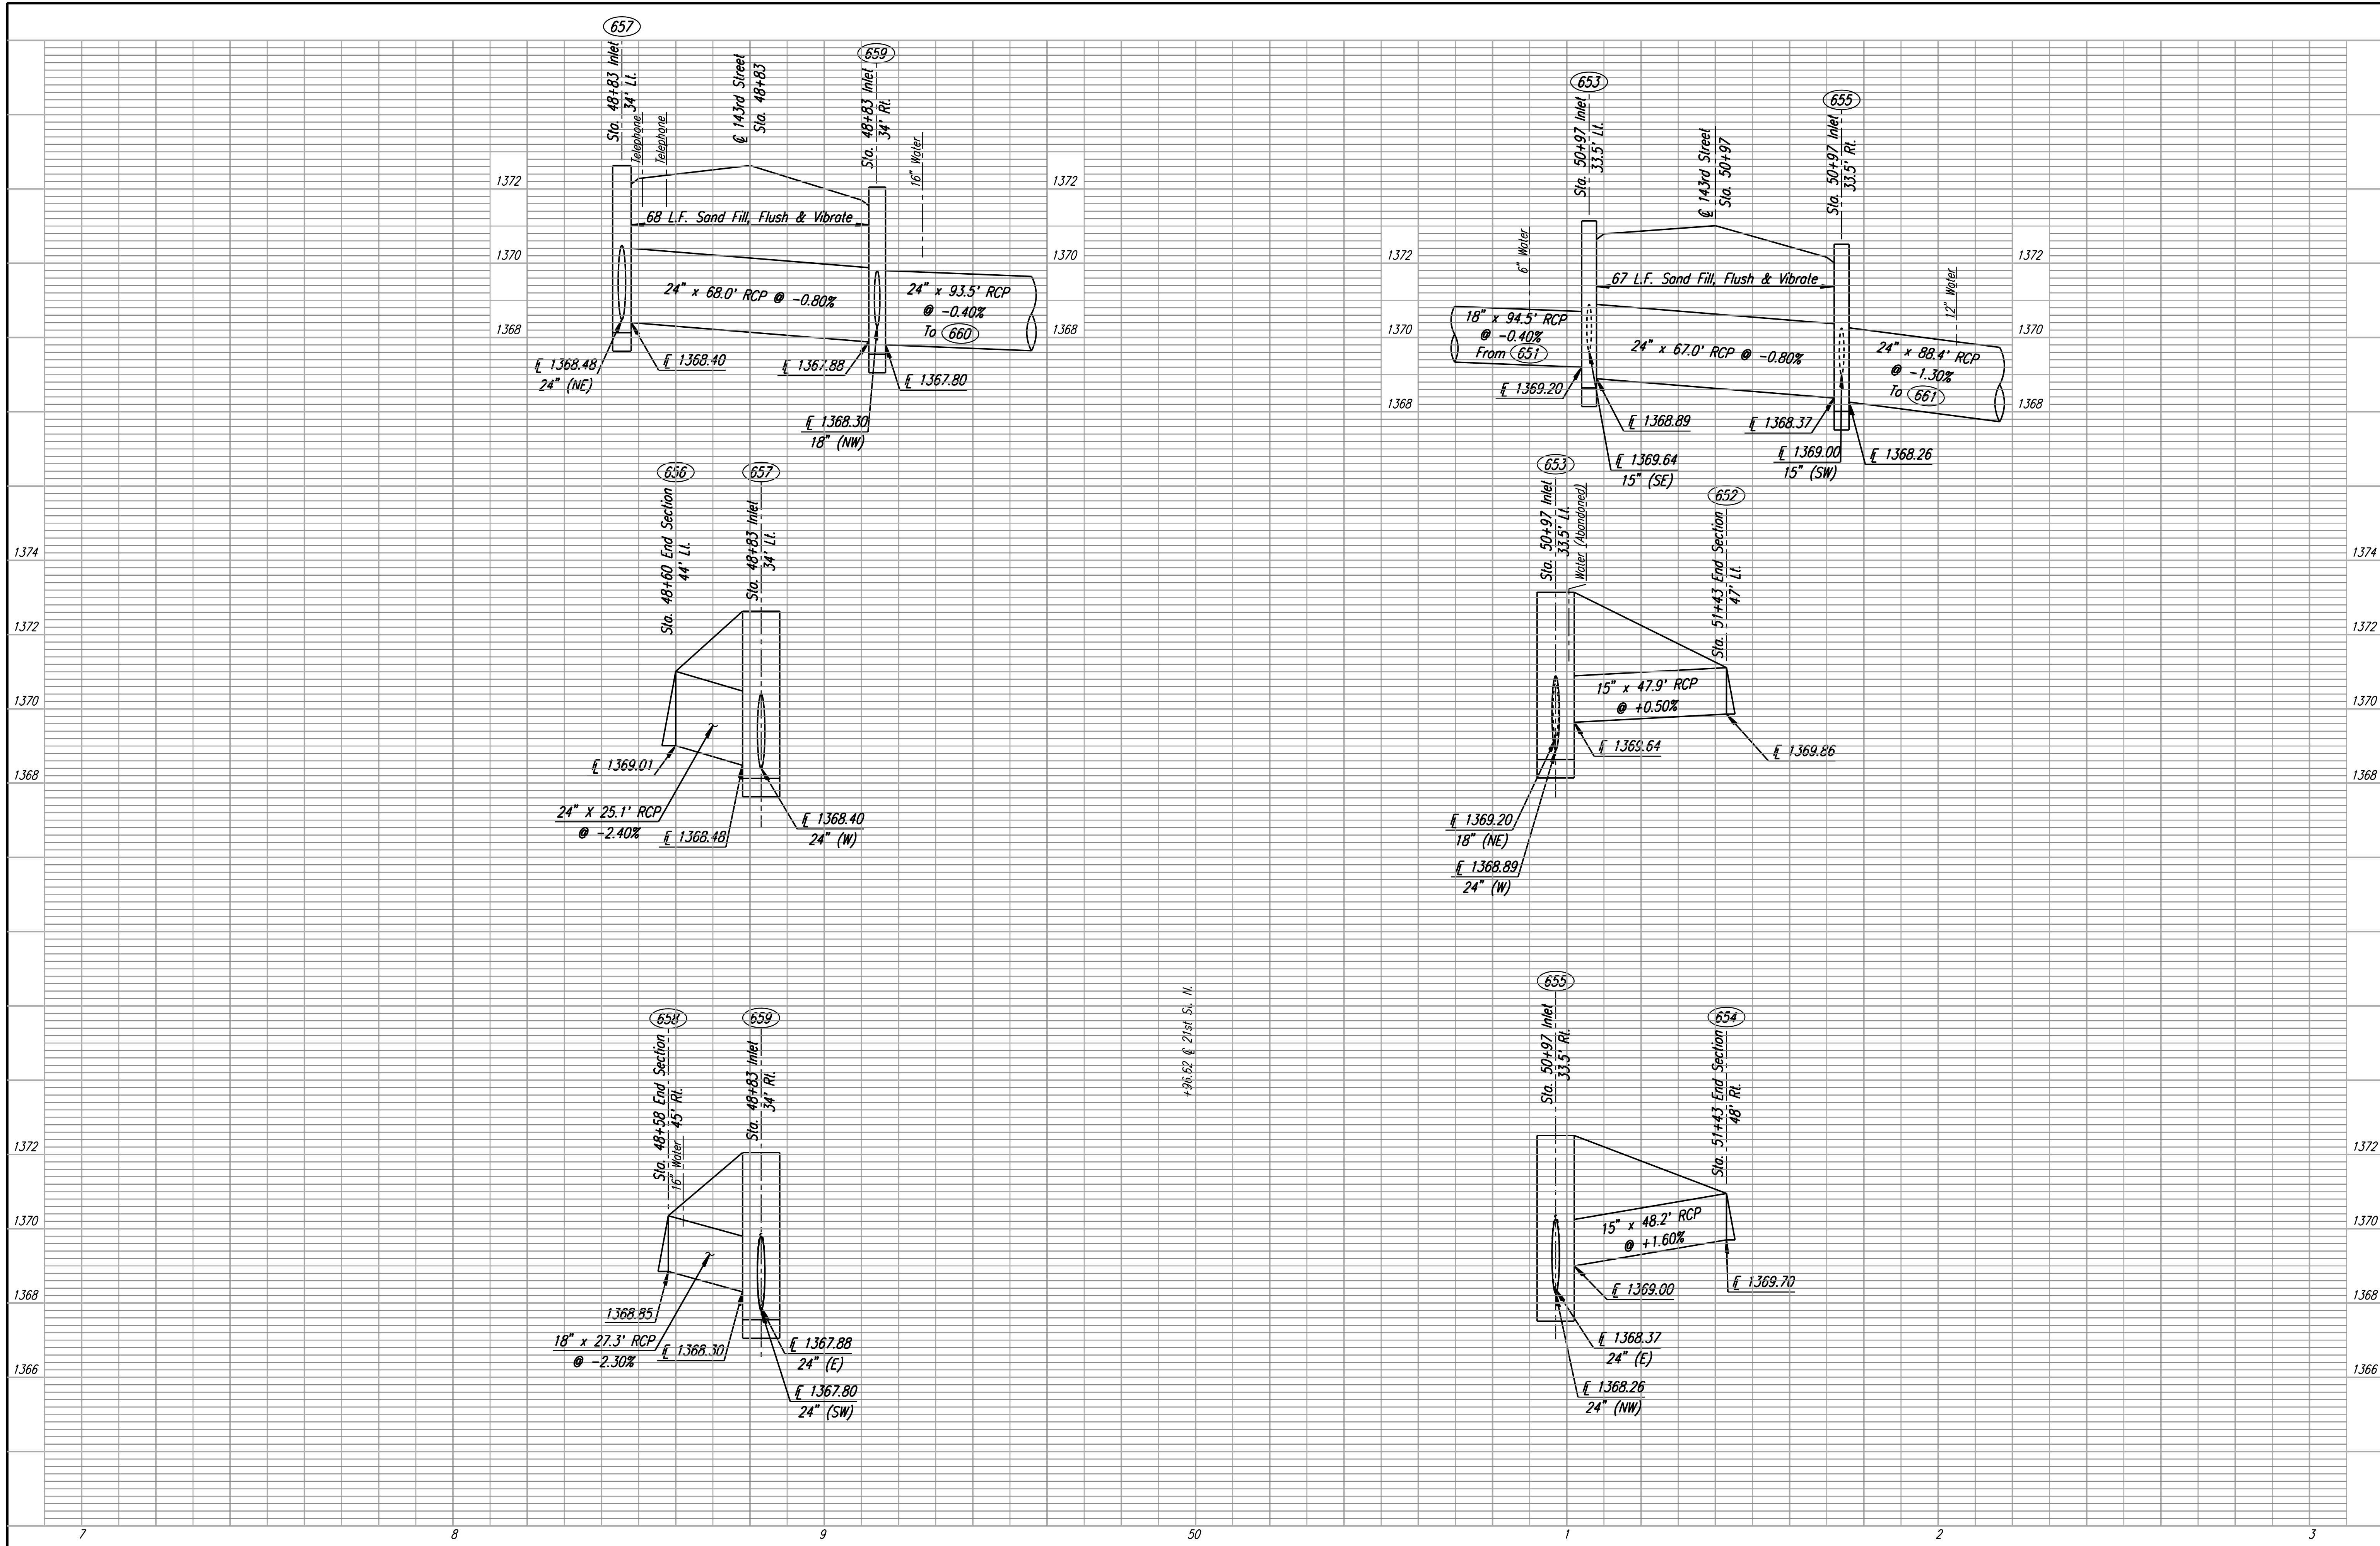

143RD STREET
STORM SEWER PROFILE
 STA. 47+00 TO STA. 53+00
 C.O.W. PROJ. NO. 472-84636

Professional Engineering Consultants, P.A.
 303 S. TORRECA WICHITA, KANSAS 67202
 316-268-2291 • FAX 316-268-3600

Designed by JPS
 Drawn by SVB

Job No. 01616
 Date August, 2008