



DSNR: JPS OPER: SVB SCALE: 1"=100'
 I:/2001/01616/Geometry/01616-COGO 240.DGN 8-7-2007 14:36:46 LAST REV: 5-20-2008 BY: svb

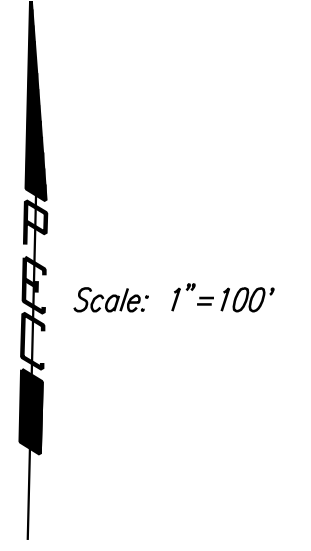

No.	Revision	By	Date
	21ST ST.		
COORDINATE GEOMETRY PLAN STA. 240+00 TO STA. 260+00			
JAMES L. ARMOUR, P.E. - CITY ENGINEER CITY OF WICHITA PROJECT NO. 472-84636			
Professional Engineering Consultants, P.A. 303 S. TOPEKA • WICHITA, KANSAS 67202 316-262-2691 • FAX 316-262-3003			
Designed by	JPS	Job No.	01616
Drawn by	SVB	Date	August, 2008
			SH. 61 of 282

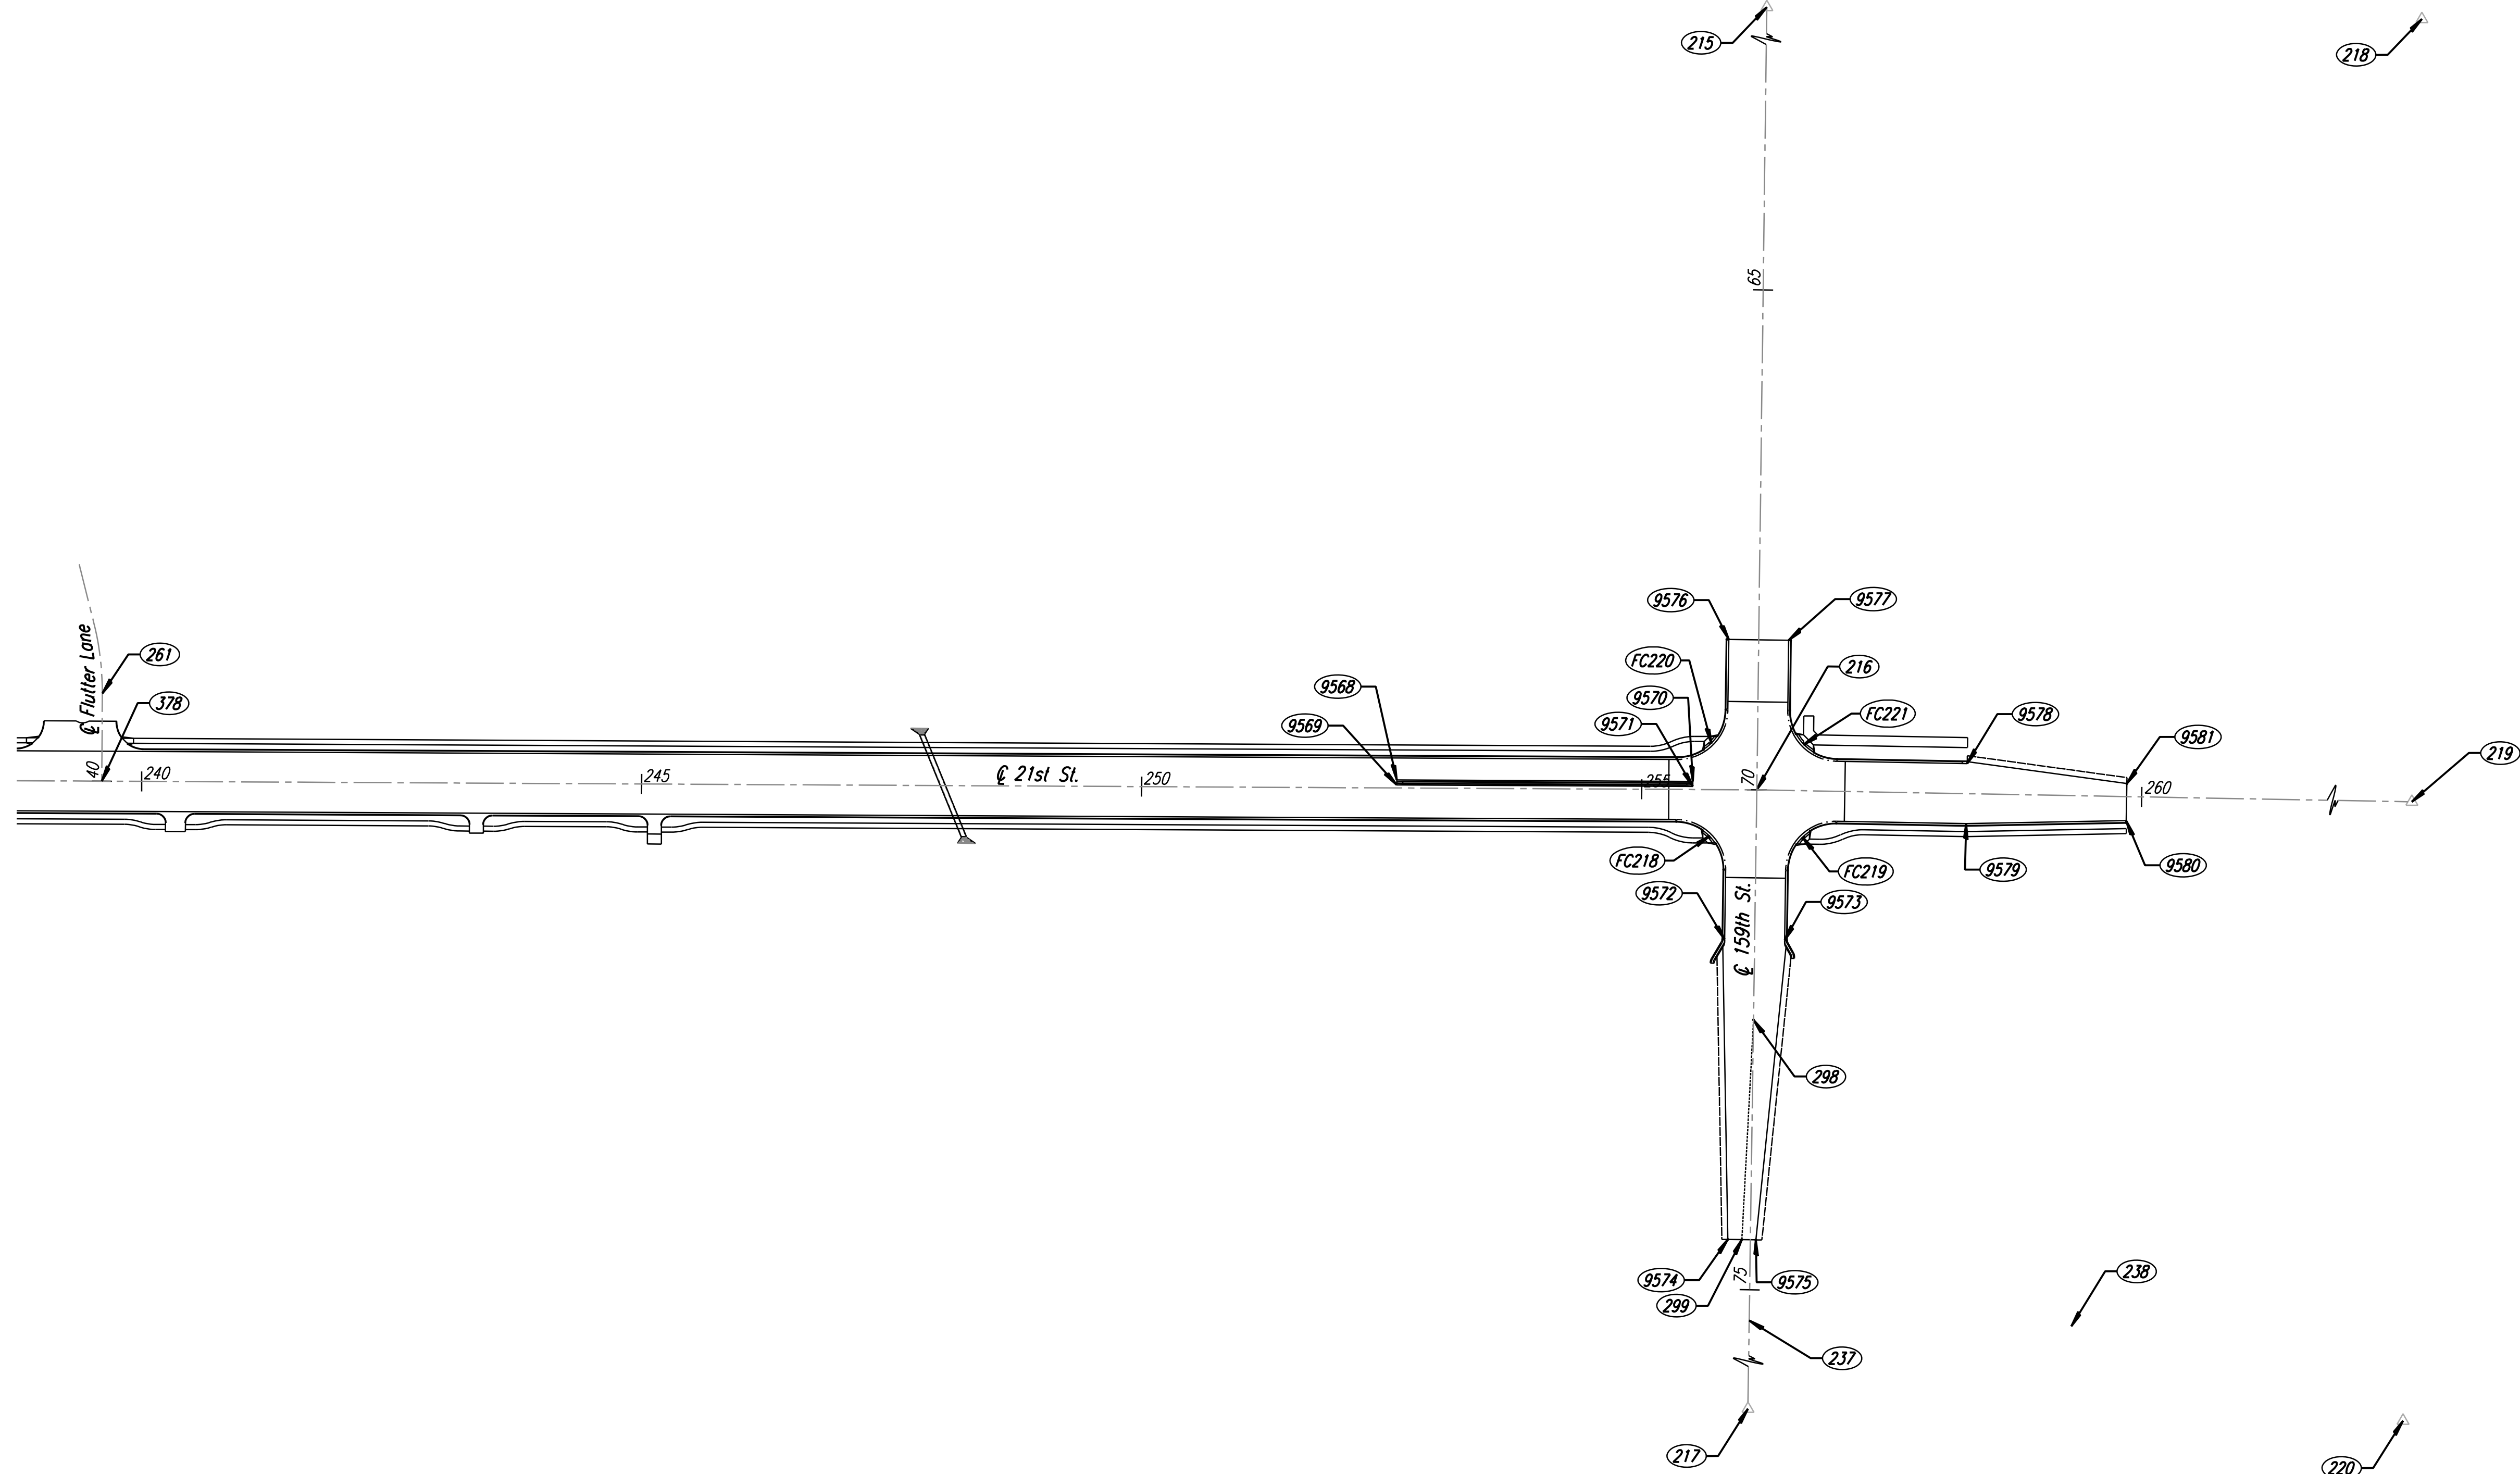