


DSNR: MJW OPER: SVB SCALE: 1"=100'
 I:/2001/01616/SWPPP/01616-SWPPP 125.DGN 8-17-2007 14:36:46 LAST REV: 5-21-2008 BY: svb

Scale: 1"=100'

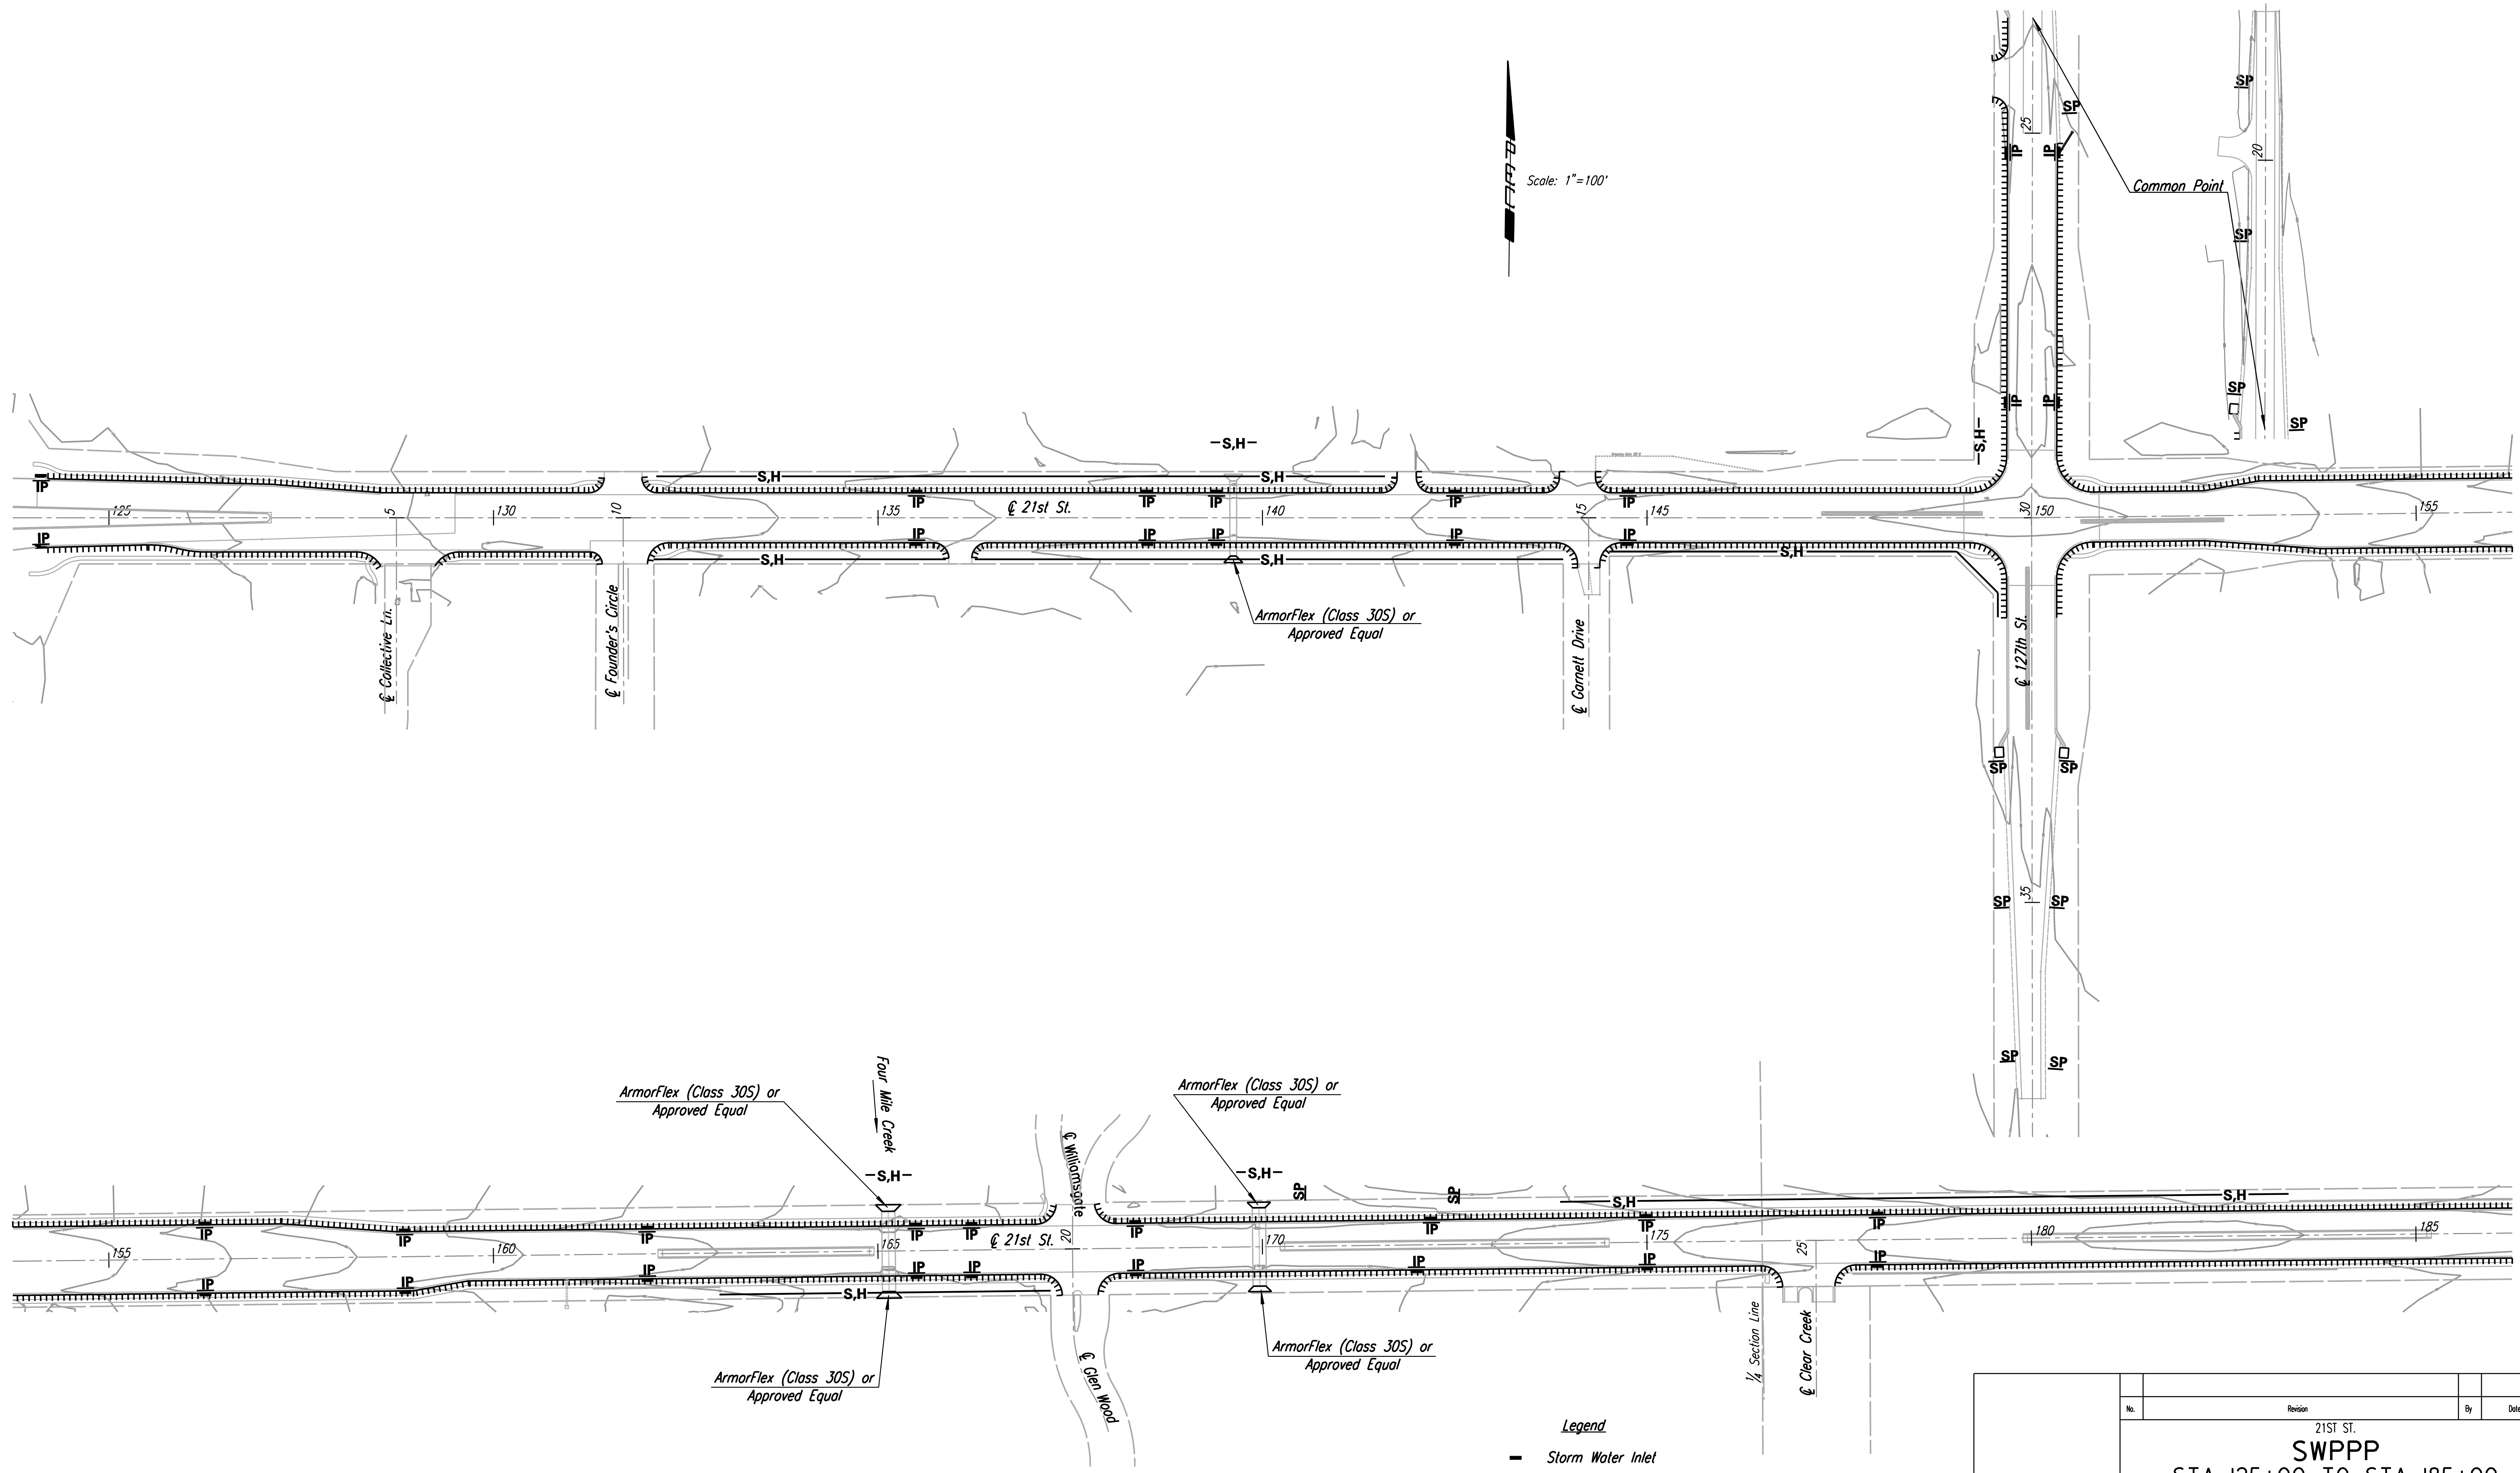

- Legend**
- Storm Water Inlet
 - IP Inlet Protection
 - S,H- Silt Fence or Haybale BMP
 - SP Stream Protection
 - ||||| Back of Curb Protection

See Sh. No. 117 for additional notes.

No.	Revision	By	Date
	21ST ST.		
SWPPP			
STA. 125+00 TO STA. 185+00			
JAMES L. ARMOUR, P.E. - CITY ENGINEER CITY OF WICHITA PROJECT NO. 472-84636			
Professional Engineering Consultants, P.A. 303 S. TOPEKA • WICHITA, KANSAS 67202 316-262-2691 • FAX 316-262-3003			
Designed by	MJW	Job No.	01616
Drawn by	SVB	Date	August, 2008
			Sht. 122 of 282

