



DSNR: JPS OPER: SVB SCALE: 1"=40'
 I:/2001/01616/Landscape/01616-Landscape 124.DGN 8-1-2007 14:36:46 LAST REV: 5-21-08 BY: svb

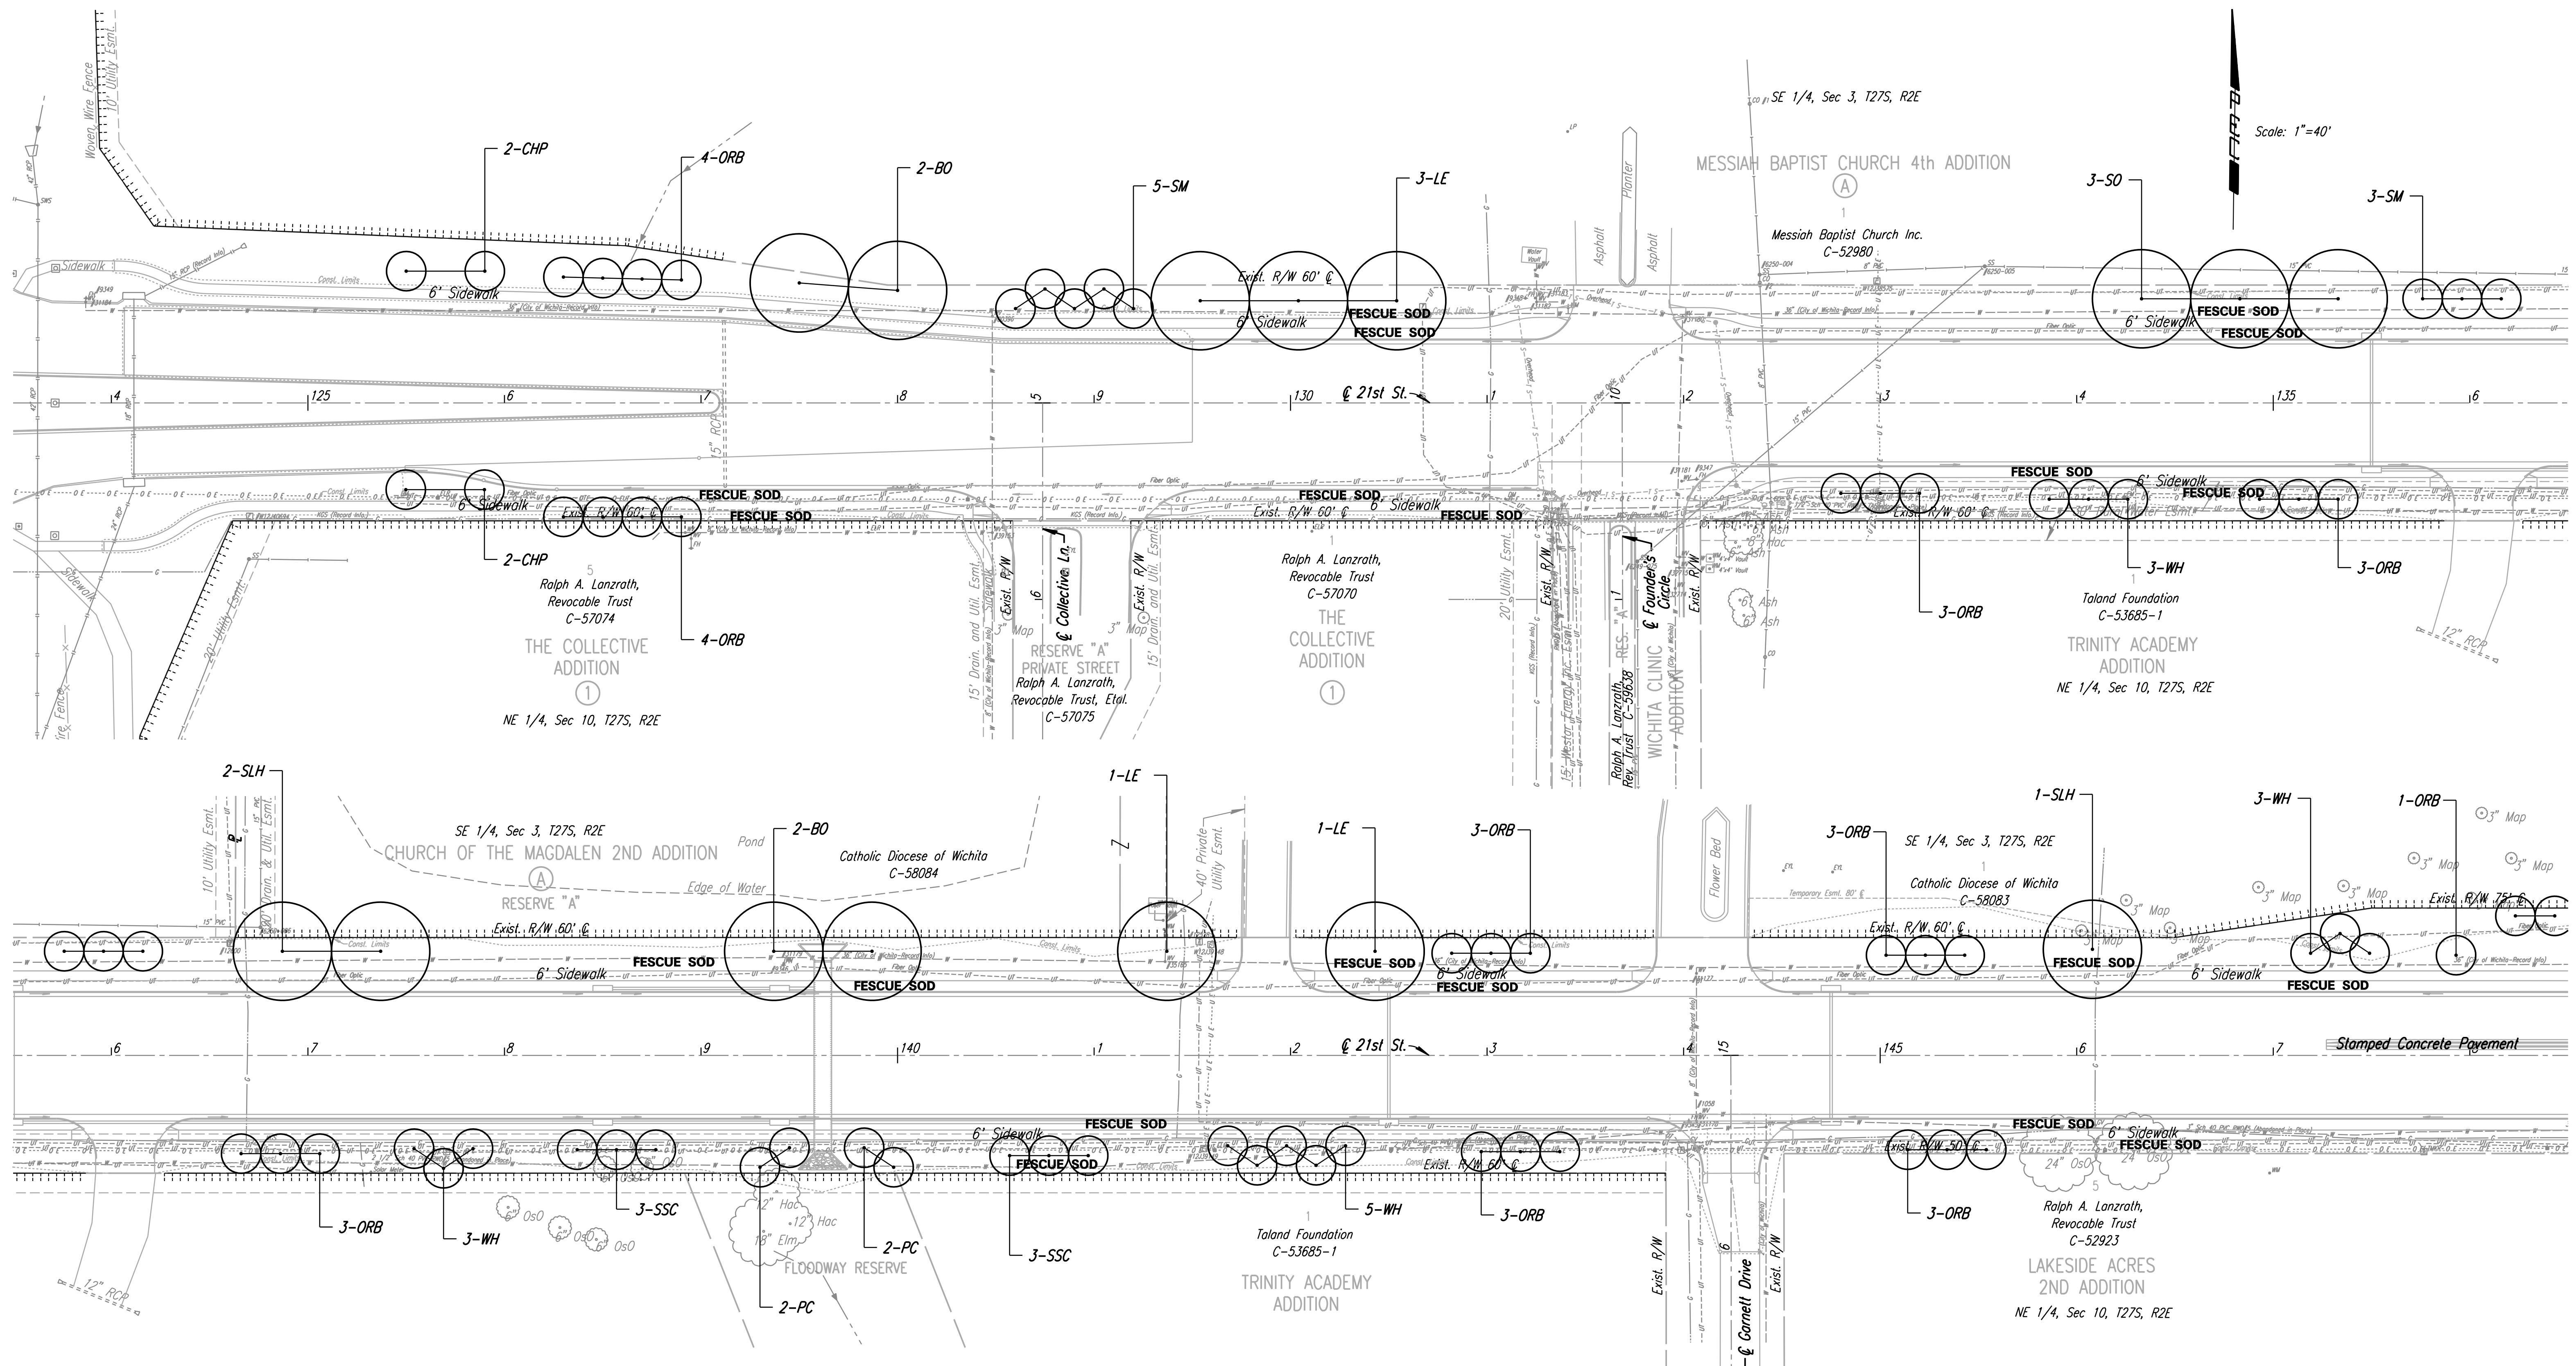

Scale: 1"=40'

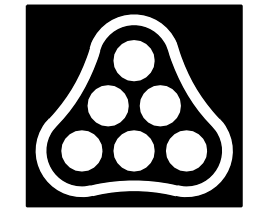

No.	Revision	By	Date

21ST ST.
LANDSCAPE PLAN
 STA. 124+00 TO STA. 148+00
 JAMES L. ARMOUR, P.E. - CITY ENGINEER
 CITY OF WICHITA PROJECT NO. 472-84636
Professional Engineering Consultants, P.A.
 303 S. TOPEKA • WICHITA, KANSAS 67202
 316-262-2691 • FAX 316-262-3003

Designed by	JPS	Job No.	01616
Drawn by	SVB	Date	August, 2008

SH. 125 of 282