


DSNR: JPS OPER: SVB SCALE: 1"=40' I:\2001\01616\01616-Landscape\148.DGN 8-6-2007 14:36:46 LAST REV: 5-21-08 BY: svb

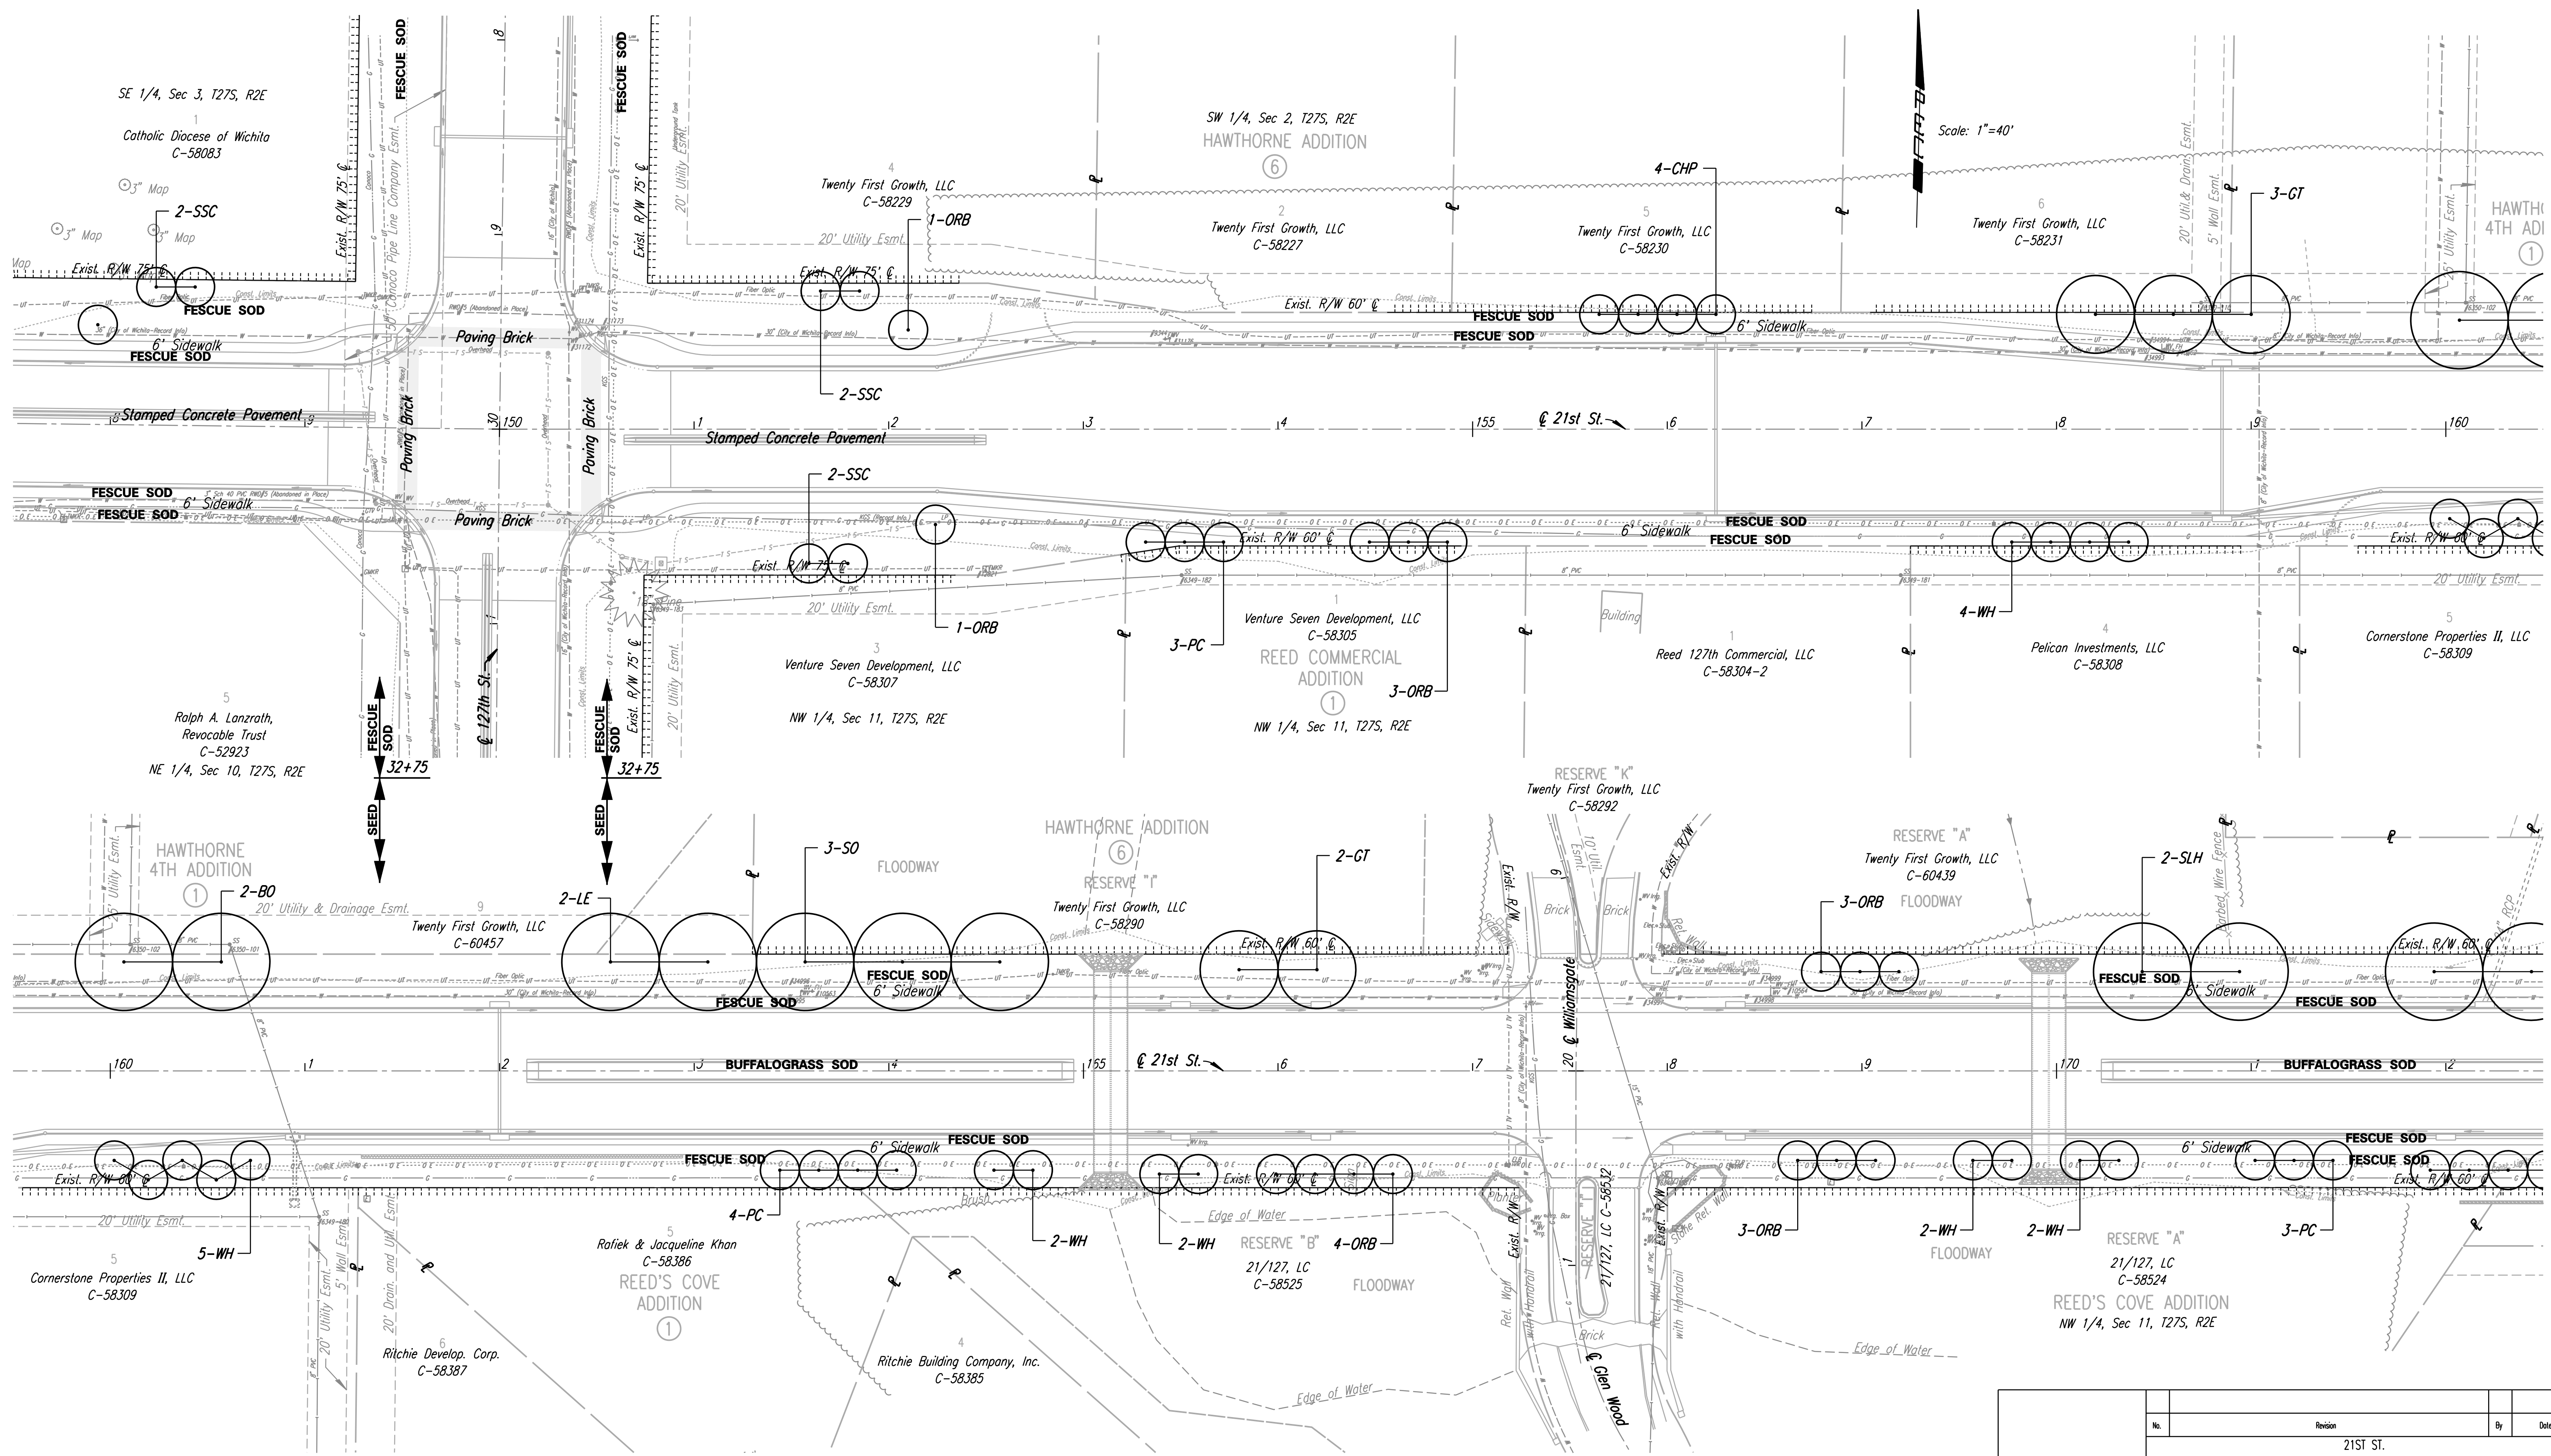

No.	Revision	By	Date
	21ST ST.		
LANDSCAPE PLAN STA. 148+00 TO STA. 172+00 JAMES L. ARMOUR, P.E. - CITY ENGINEER CITY OF WICHITA PROJECT NO. 472-84636 Professional Engineering Consultants, P.A. 303 S. TOPEKA • WICHITA, KANSAS 67202 316-262-2691 • FAX 316-262-3003			
Designed by	JPS	Job No.	01616
Drawn by	SVB	Date	August, 2008
			SH. 126 of 282