
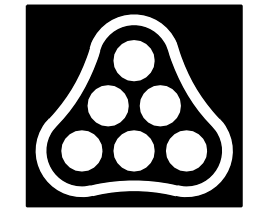


DSNR: JPS OPER: SVB SCALE: 1"=40'  
 I:/2001/01616/Landscape/01616-Landscape 244.DGN 8-6-2007 14:36:46 LAST REV: 5-21-2008 BY: svb

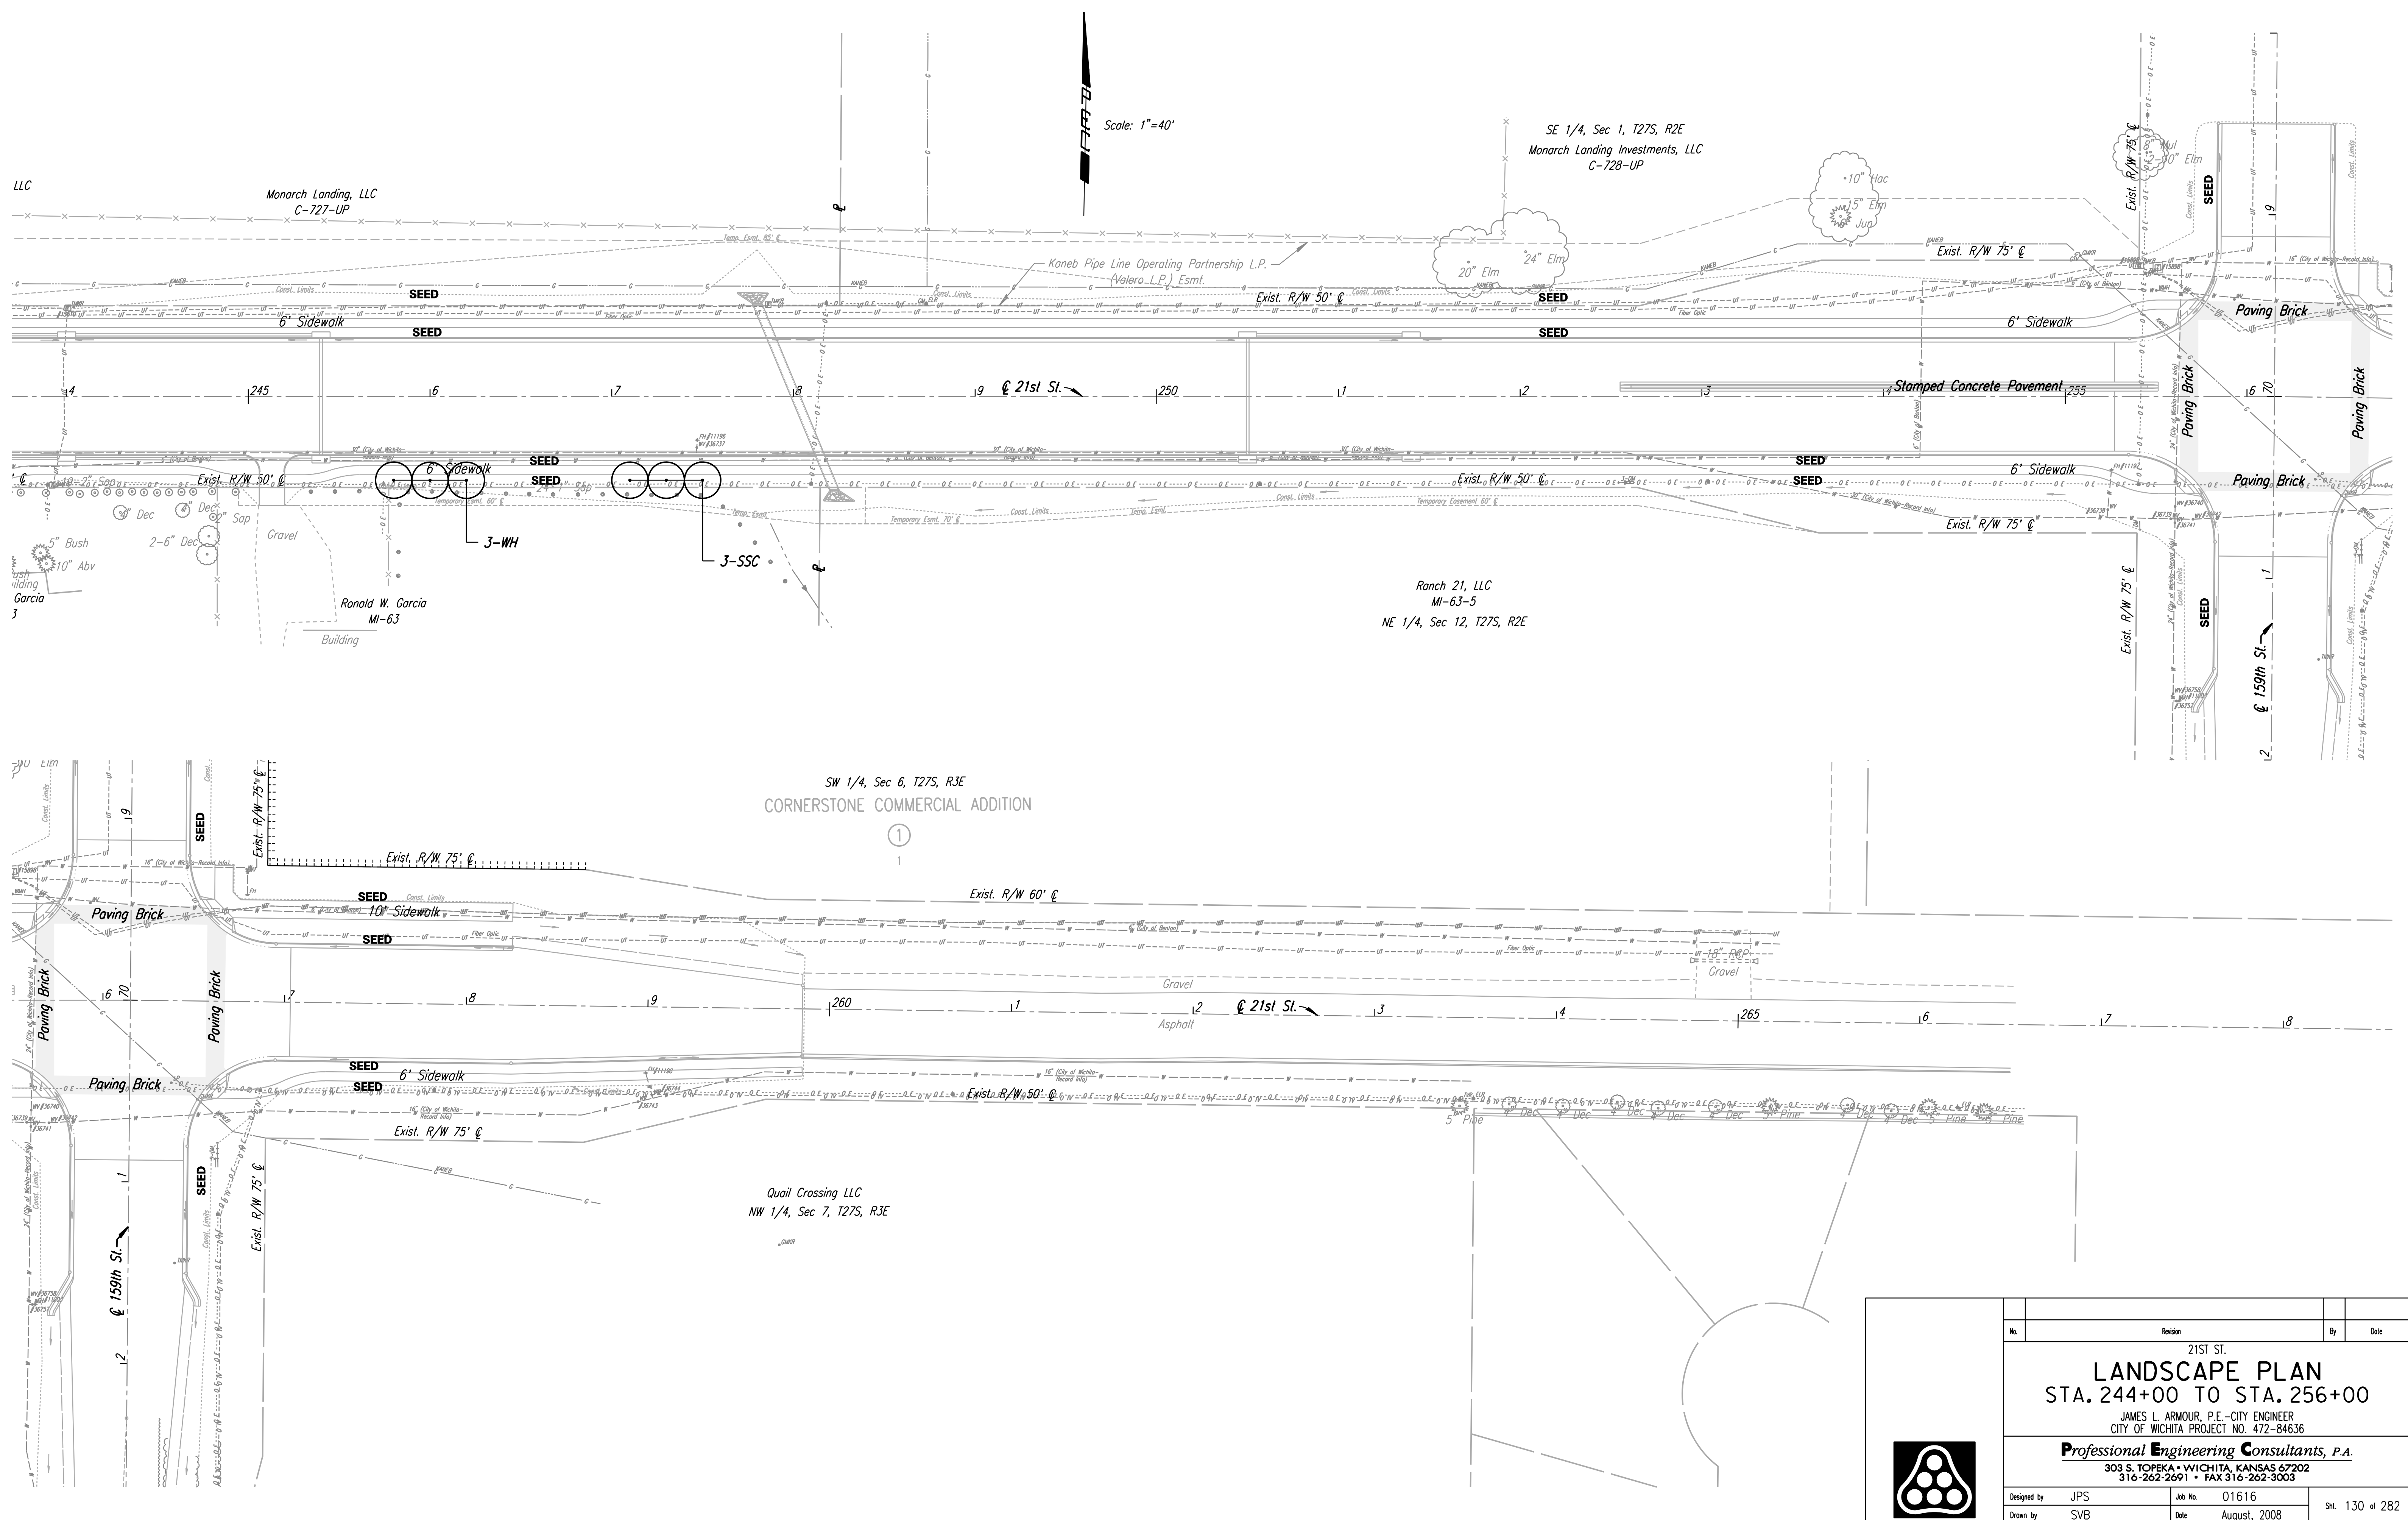

No.	Revision	By	Date
	21ST ST.		
<b>LANDSCAPE PLAN</b>			
<b>STA. 244+00 TO STA. 256+00</b>			
JAMES L. ARMOUR, P.E. - CITY ENGINEER CITY OF WICHITA PROJECT NO. 472-84636			
<b>Professional Engineering Consultants, P.A.</b>			
303 S. TOPEKA • WICHITA, KANSAS 67202 316-262-2691 • FAX 316-262-3003			
Designed by	JPS	Job No.	01616
Drawn by	SVB	Date	August, 2008