
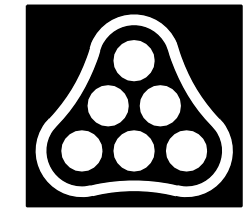


DSNR: JPS OPER: SVB SCALE: 1"=40'
 I:\2001\01616\MARKING\01616-Sign & Mark 187.DGN 7-16-2007 14:36:46 LAST REV: 5-22-2008 BY: svb

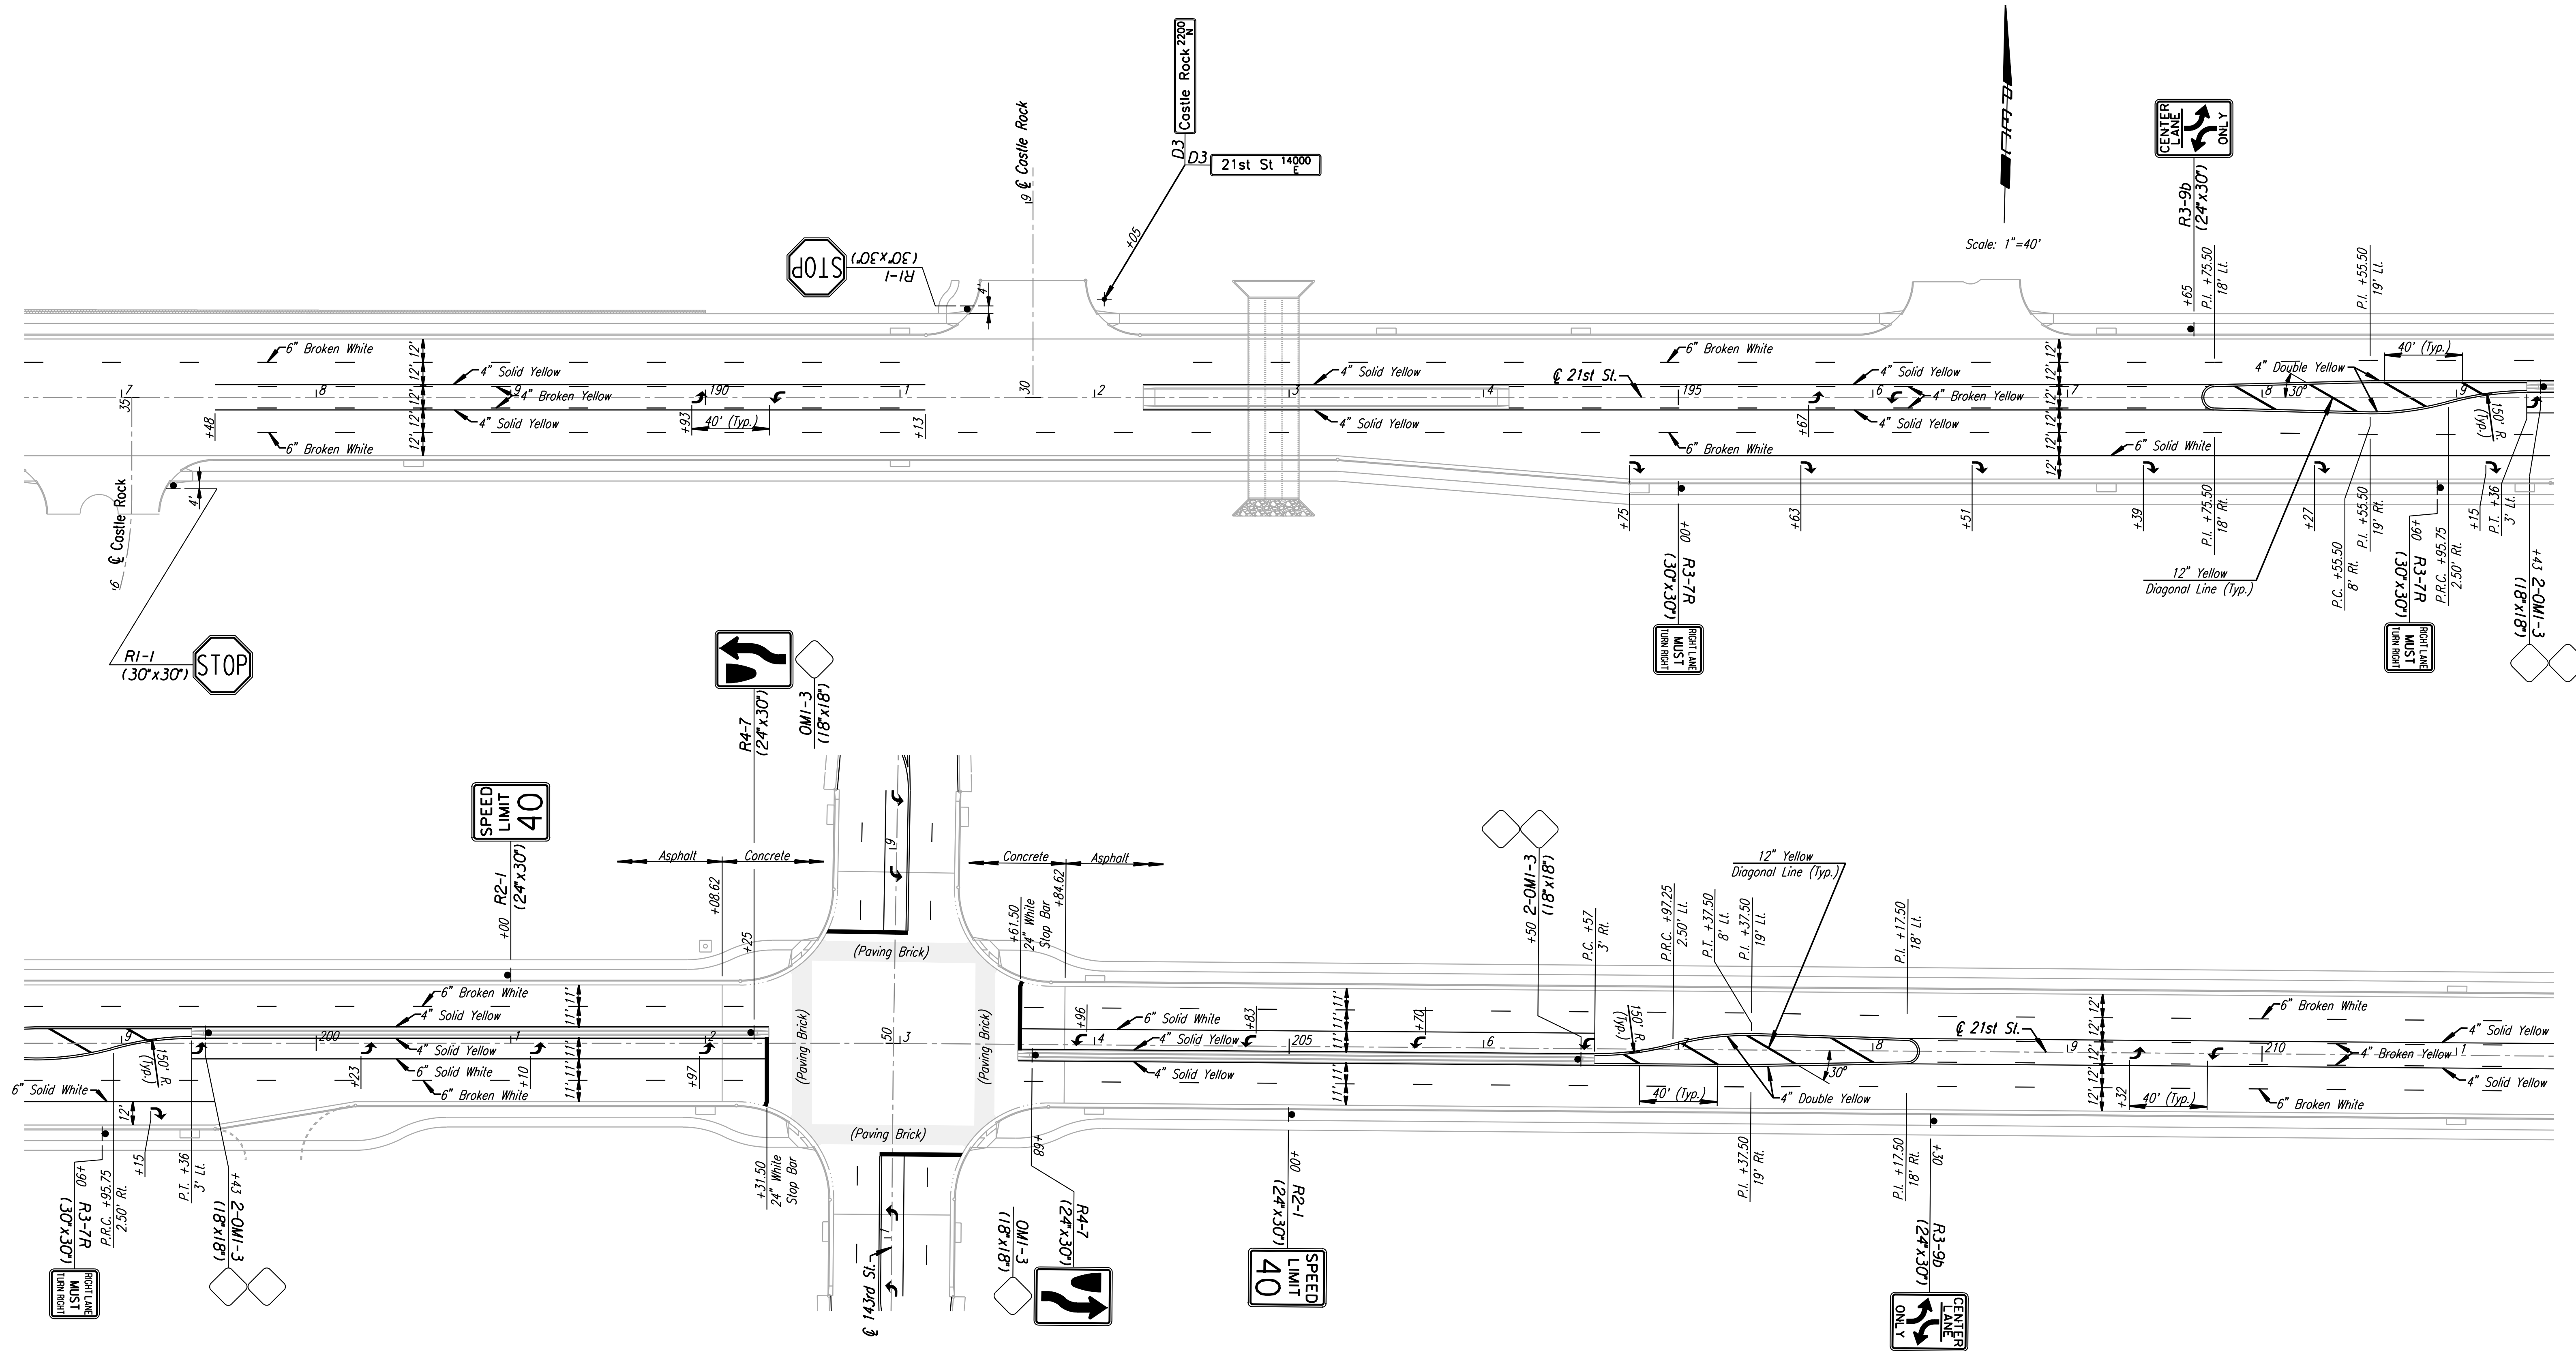

No.	Revision	By	Date
21ST ST.			
SIGNING & MARKING PLAN			
STA. 187+00 TO STA. 211+00			
JAMES L. ARMOUR, P.E. - CITY ENGINEER CITY OF WICHITA PROJECT NO. 472-84636			
Professional Engineering Consultants, P.A.			
303 S. TOPEKA • WICHITA, KANSAS 67202 316-262-2691 • FAX 316-262-3003			
Designed by	JPS	Job No.	01616
Drawn by	SVB	Date	August, 2008