


DSNR: JPS OPER: SVB SCALE: 1"=40'  
 I:/2001/01616/MARKING/01616-Sign & Mark 127th.DGN 7-16-2007 14:36:46 LAST REV: 5-22-2008 BY: svb

Scale: 1"=40'

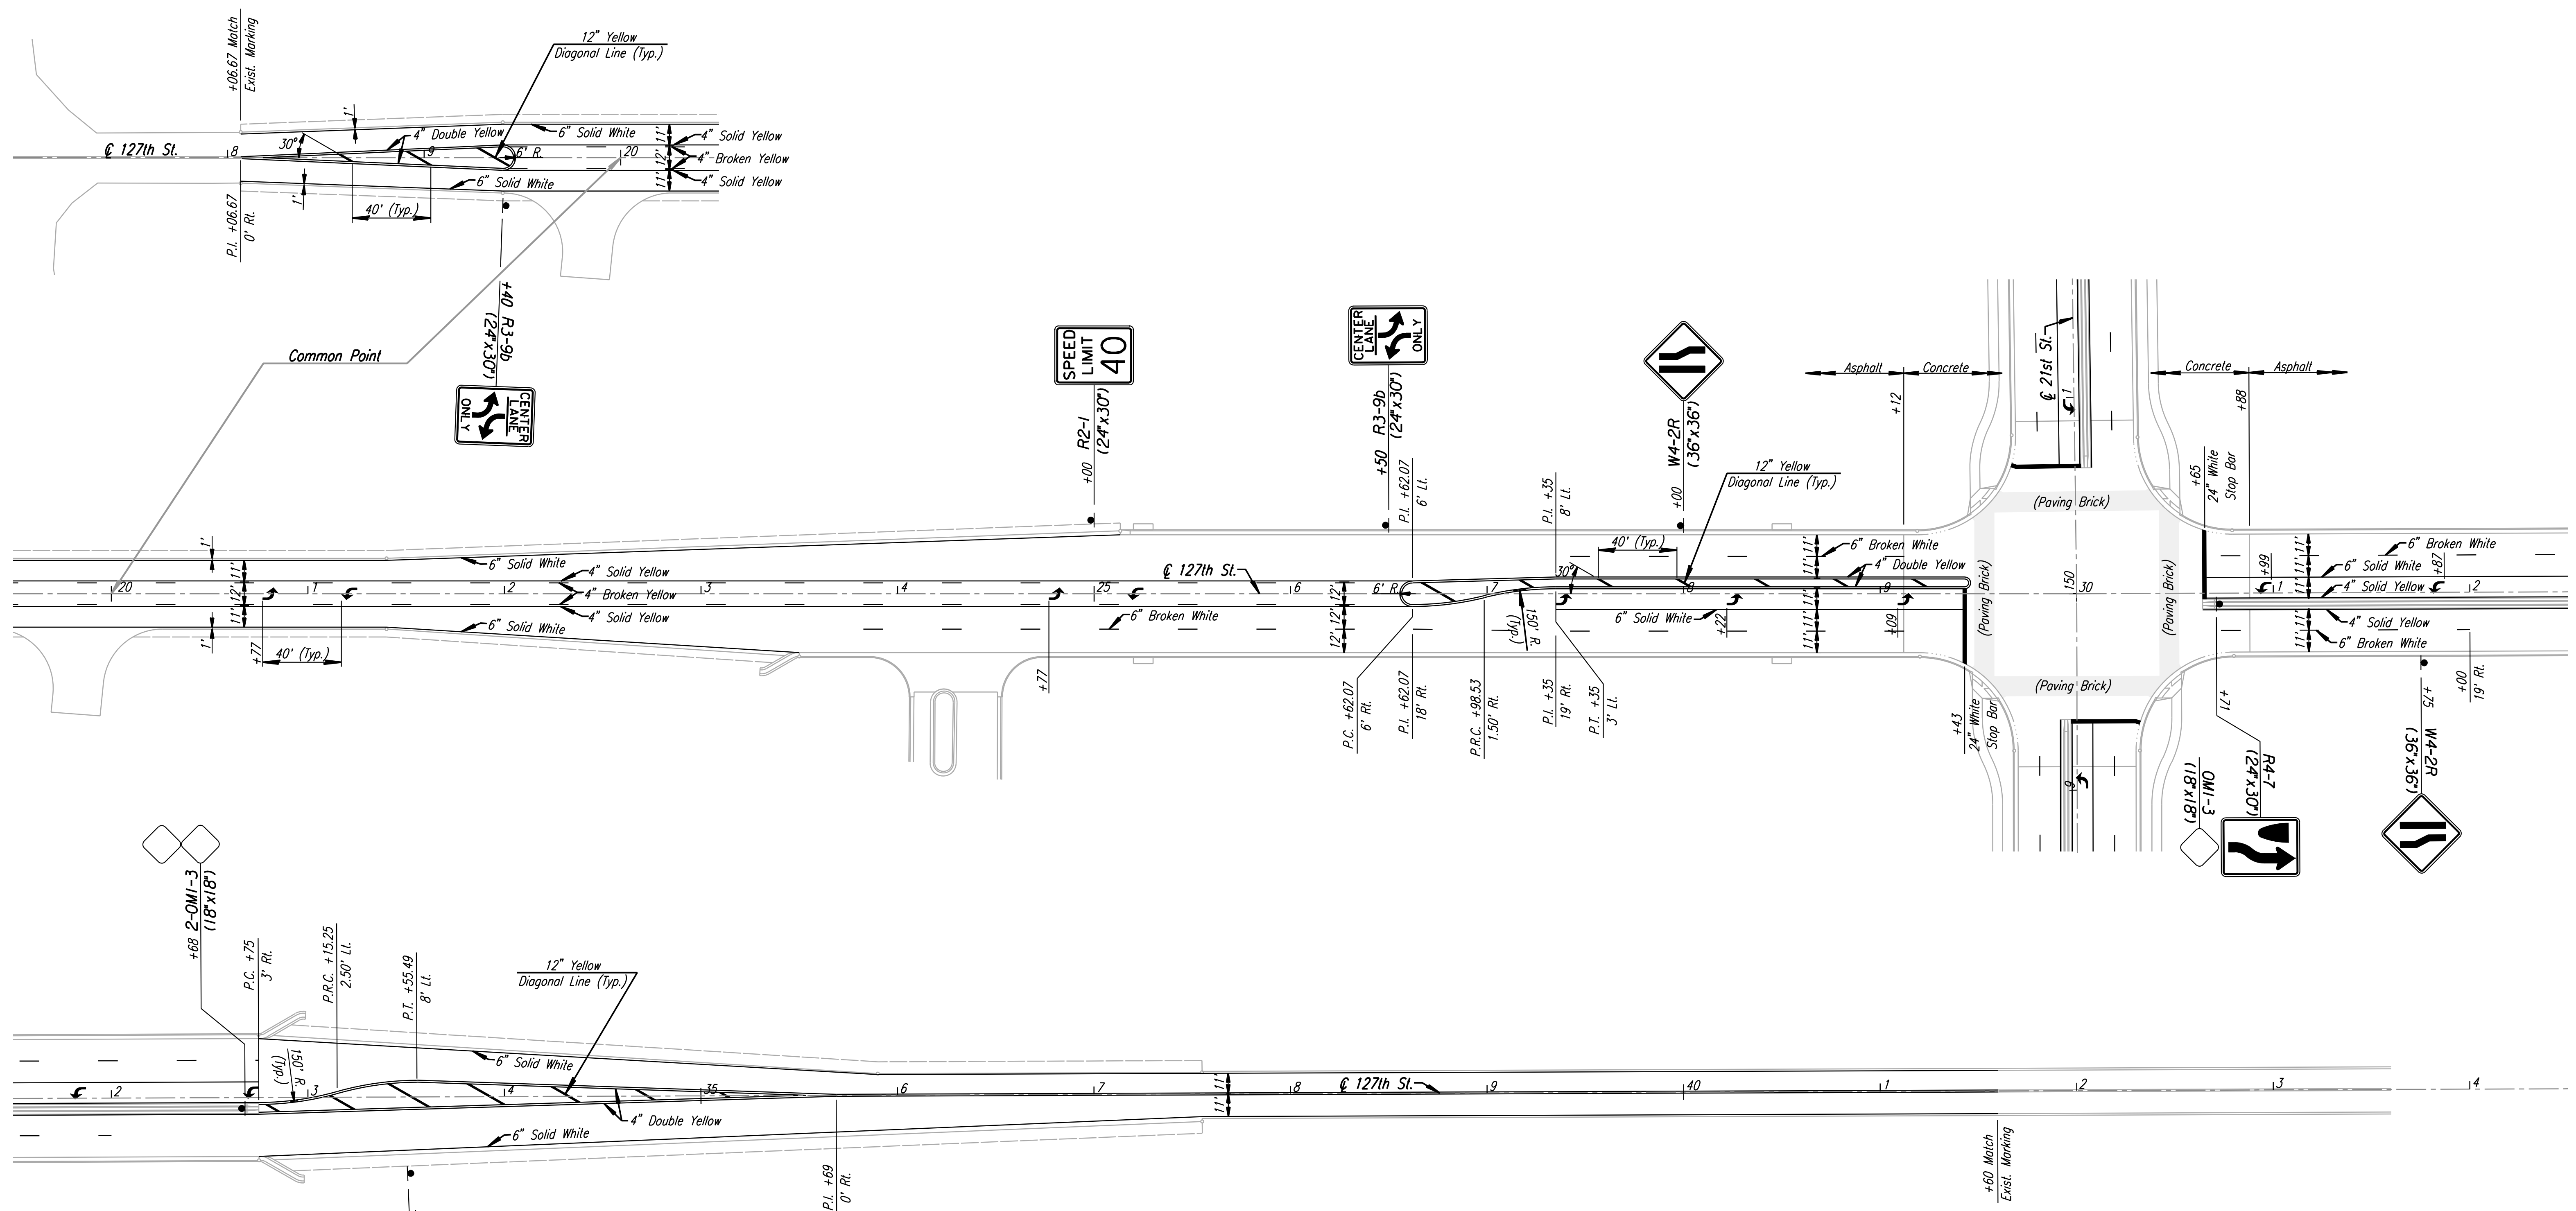

SPEED LIMIT 40


SPEED LIMIT 40

CENTER LANE ONLY

W4-2R (36"x36")

R4-7 (24"x30")

W4-2R (36"x36")

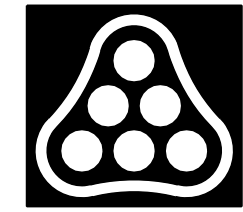

No.	Revision	By	Date
127TH ST. SIGNING & MARKING PLAN STA. 18+00 TO STA. 44+00			
JAMES L. ARMOUR, P.E. - CITY ENGINEER CITY OF WICHITA PROJECT NO. 472-84636			
<b>Professional Engineering Consultants, P.A.</b> 303 S. TOPEKA • WICHITA, KANSAS 67202 316-262-2691 • FAX 316-262-3003			
Designed by	JPS	Job No.	01616
Drawn by	SVB	Date	August, 2008