



DSNR: WDH OPER: SVB SCALE: 1:2001/01616/Traffic Control/01616-T.C. Stage 1A.DGN 2-22-2008 14:36:46 LAST REV: 5-23-2008 BY: svb

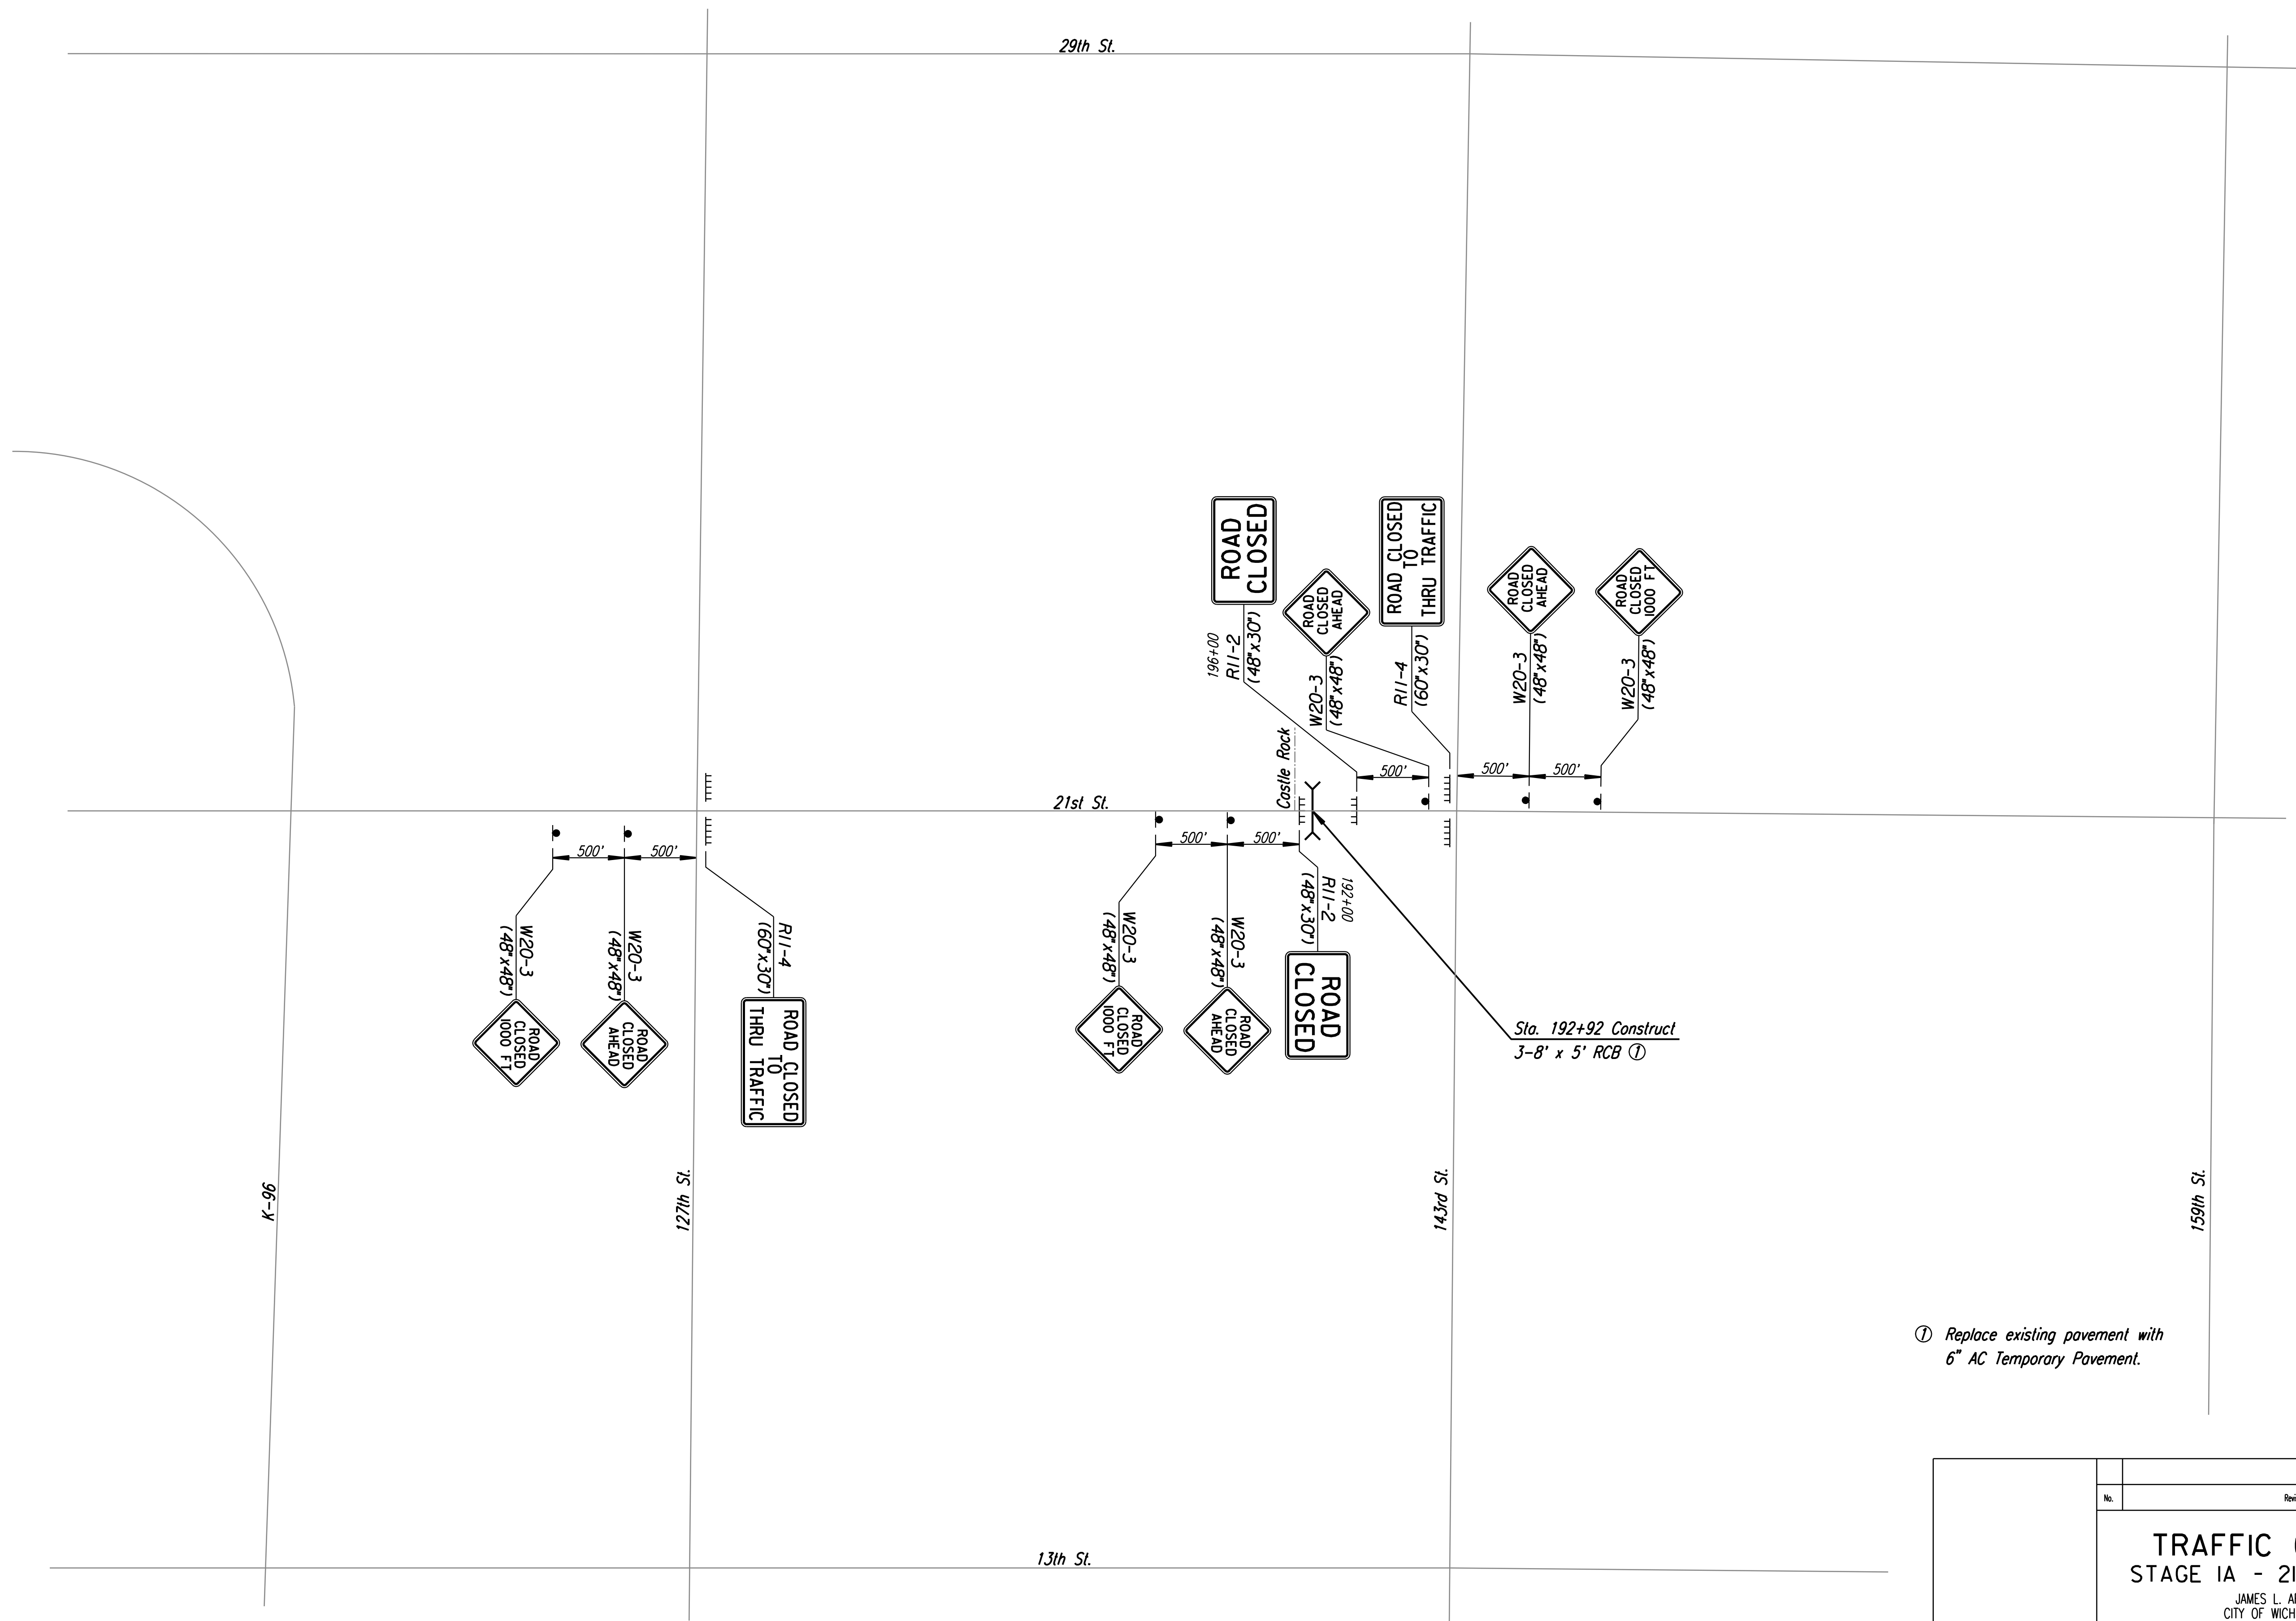

① Replace existing pavement with 6" AC Temporary Pavement.

No.	Revision	By	Date
	21ST ST.		
TRAFFIC CONTROL PLAN			
STAGE IA - 21ST STREET CLOSURE			
JAMES L. ARMOUR, P.E. - CITY ENGINEER CITY OF WICHITA PROJECT NO. 472-84636			
Professional Engineering Consultants, P.A. 303 S. TOPEKA • WICHITA, KANSAS 67202 316-262-2691 • FAX 316-262-3003			
Designed by	WDH	Job No.	01616
Drawn by	SVB	Date	August, 2008
			Sht. 153 of 282

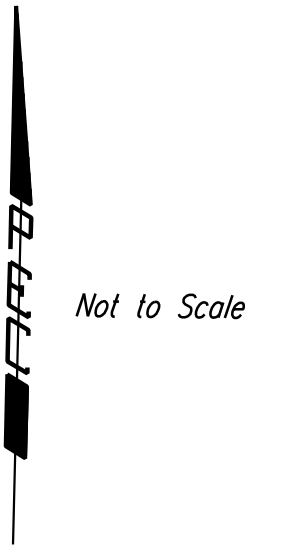