


DSNR: WDH OPER: SVB SCALE: 1"=40'
 I:/2001/01616/Traffic Control/01616-T.C. Stage 1 139.DGN 12-19-2007 14:36:46 LAST REV: 5-23-2008 BY: svb

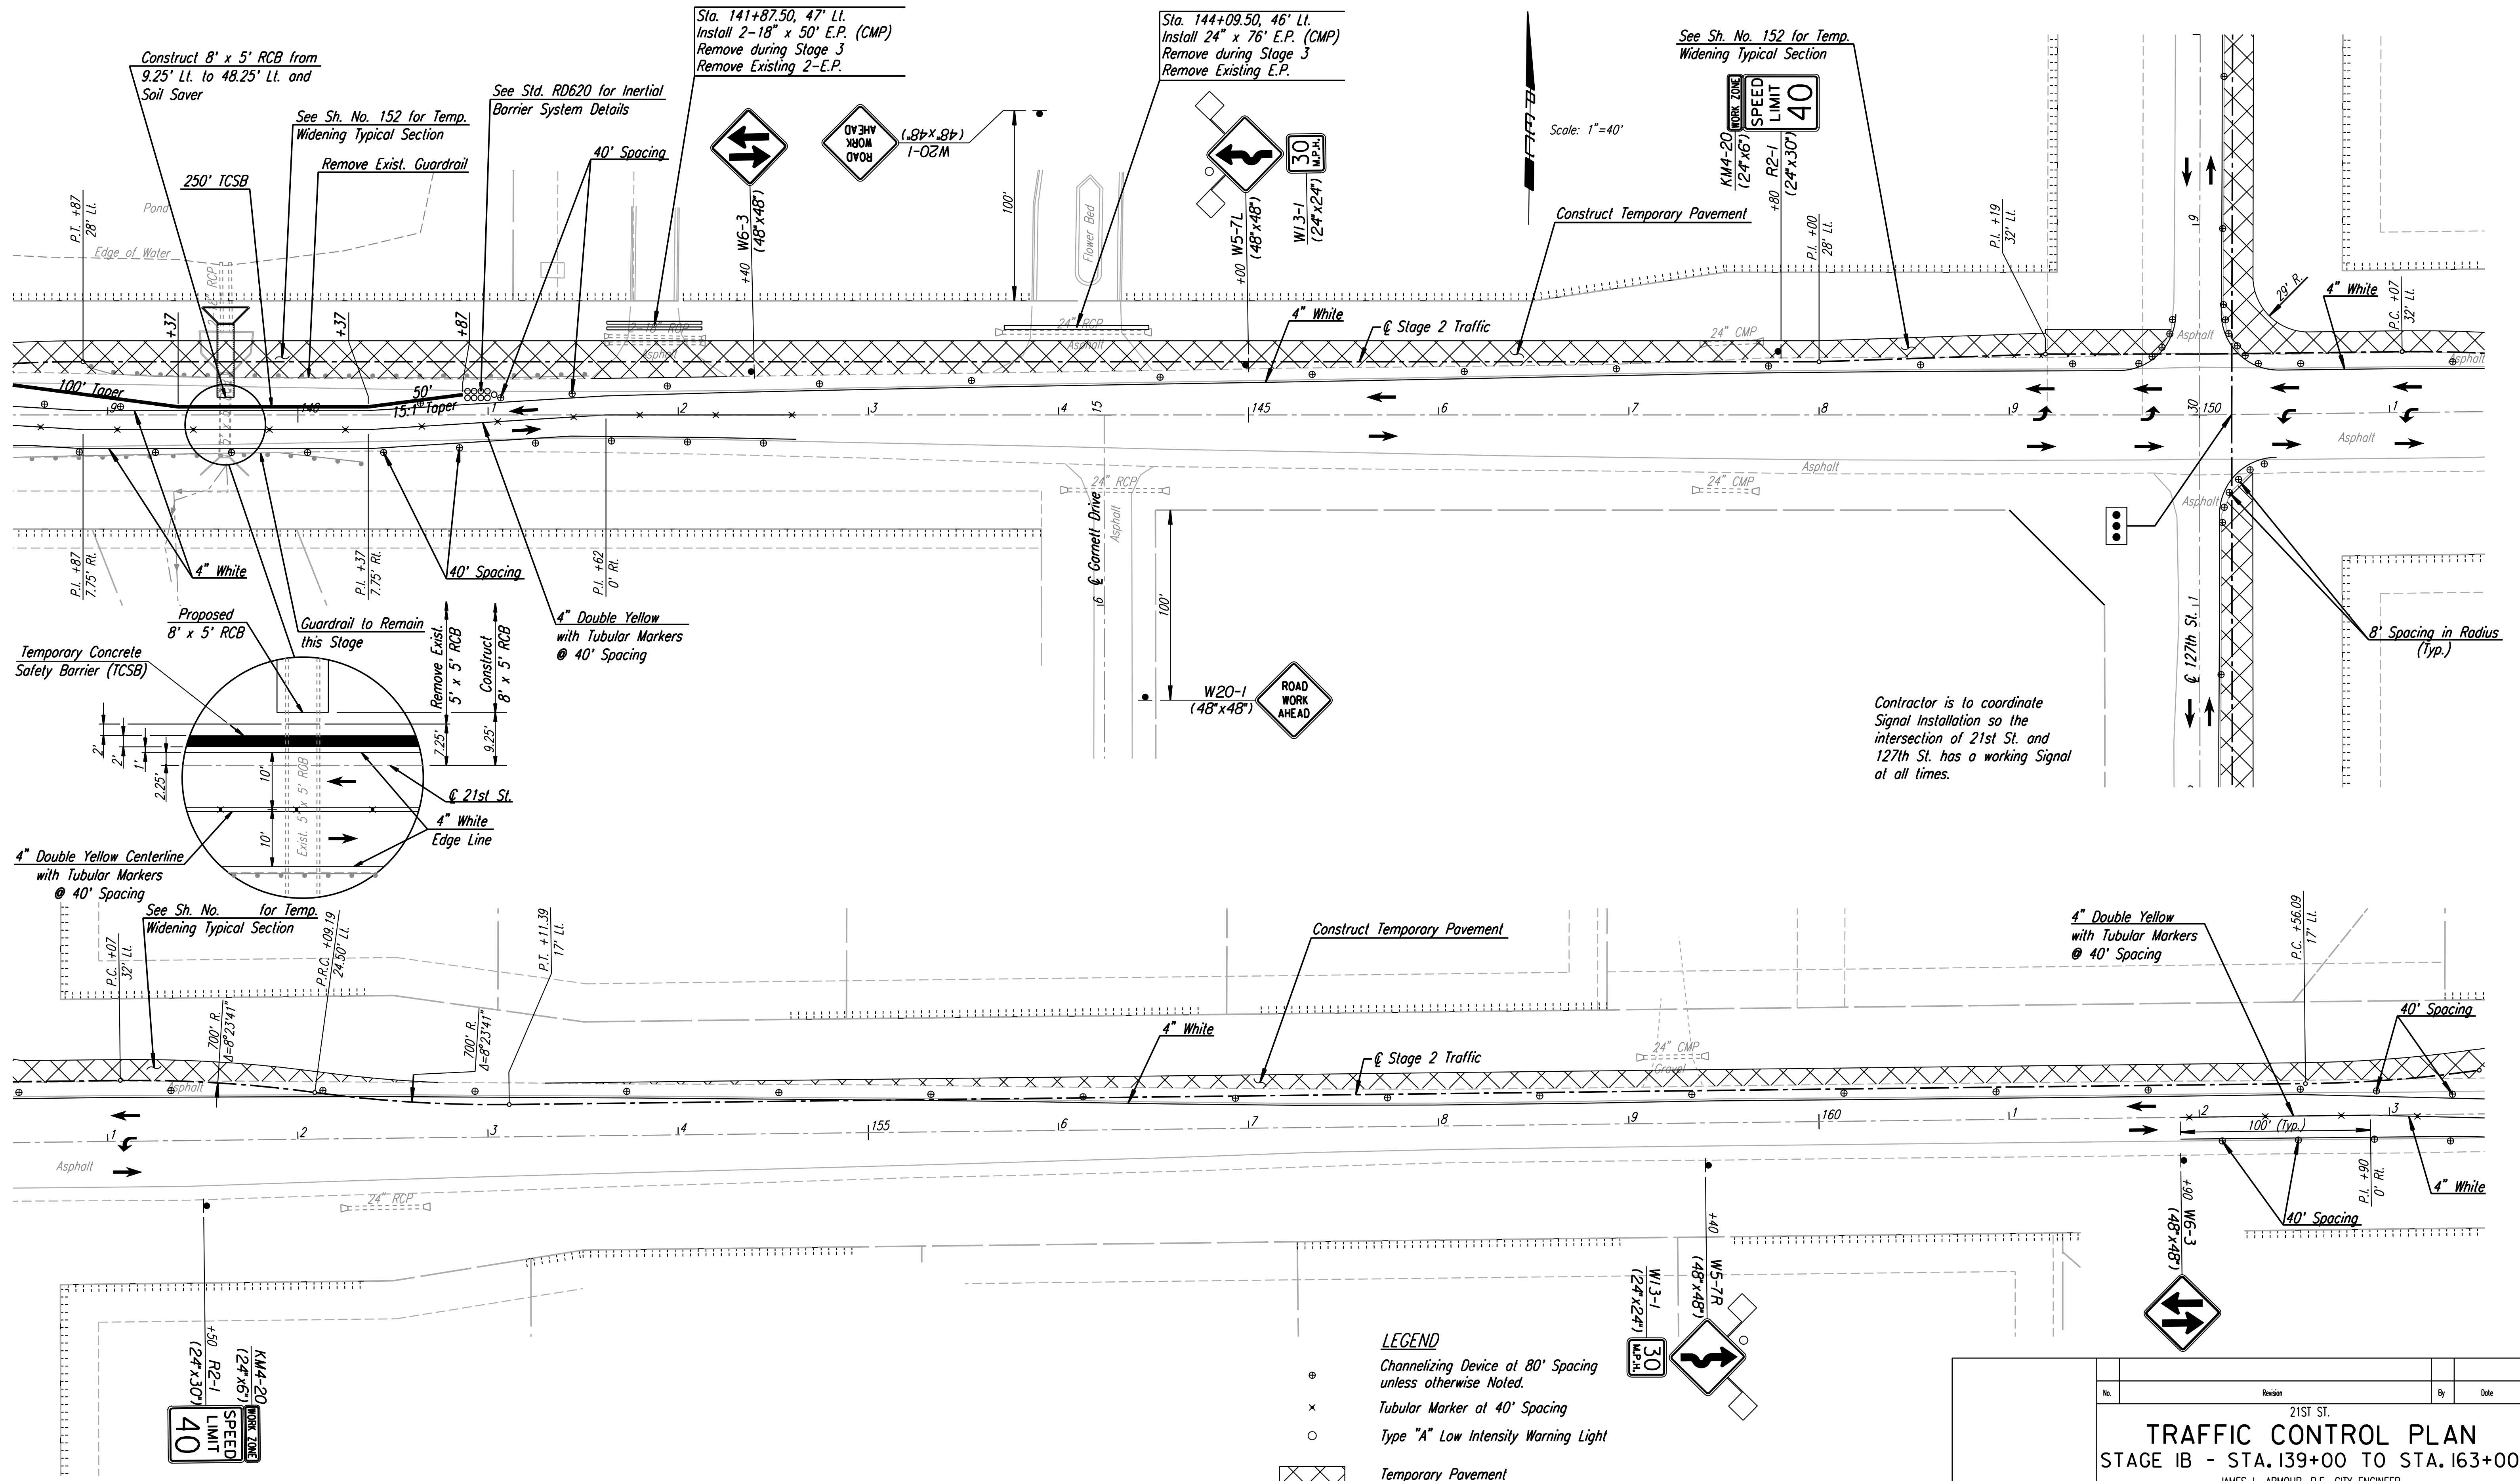

Note: Utilities are not shown on Traffic Control Plans. The Contractor is responsible for verification as to type and location of underground utilities as may be necessary to avoid damage thereto. The Contractor is responsible for repairing any damage to underground utilities.

LEGEND

- ⊕ Channelizing Device at 80' Spacing unless otherwise Noted.
- × Tubular Marker at 40' Spacing
- Type "A" Low Intensity Warning Light
- ▨ Temporary Pavement for Detours
- Direction of Traffic
- Maintain Signalized Intersection

No.		Revision		By		Date	
21ST ST.							
TRAFFIC CONTROL PLAN							
STAGE 1B - STA. 139+00 TO STA. 163+00							
JAMES L. ARMOUR, P.E. - CITY ENGINEER CITY OF WICHITA PROJECT NO. 472-84636							
Professional Engineering Consultants, P.A.							
303 S. TOPEKA • WICHITA, KANSAS 67202 316-262-2691 • FAX 316-262-3003							
Designed by	WDH	Job No.	01616	Sht. No.		155 of 282	
Drawn by	SVB	Date	August, 2008				