


DSNR: WDH OPER: SVB SCALE: 1"=40' 12-19-2007 14:36:46 LAST REV: 5-23-2008 BY: svb  
 i:/2001/01616/Traffic Control/01616-T.C. Stage 1 187.DGN

Scale: 1"=40'

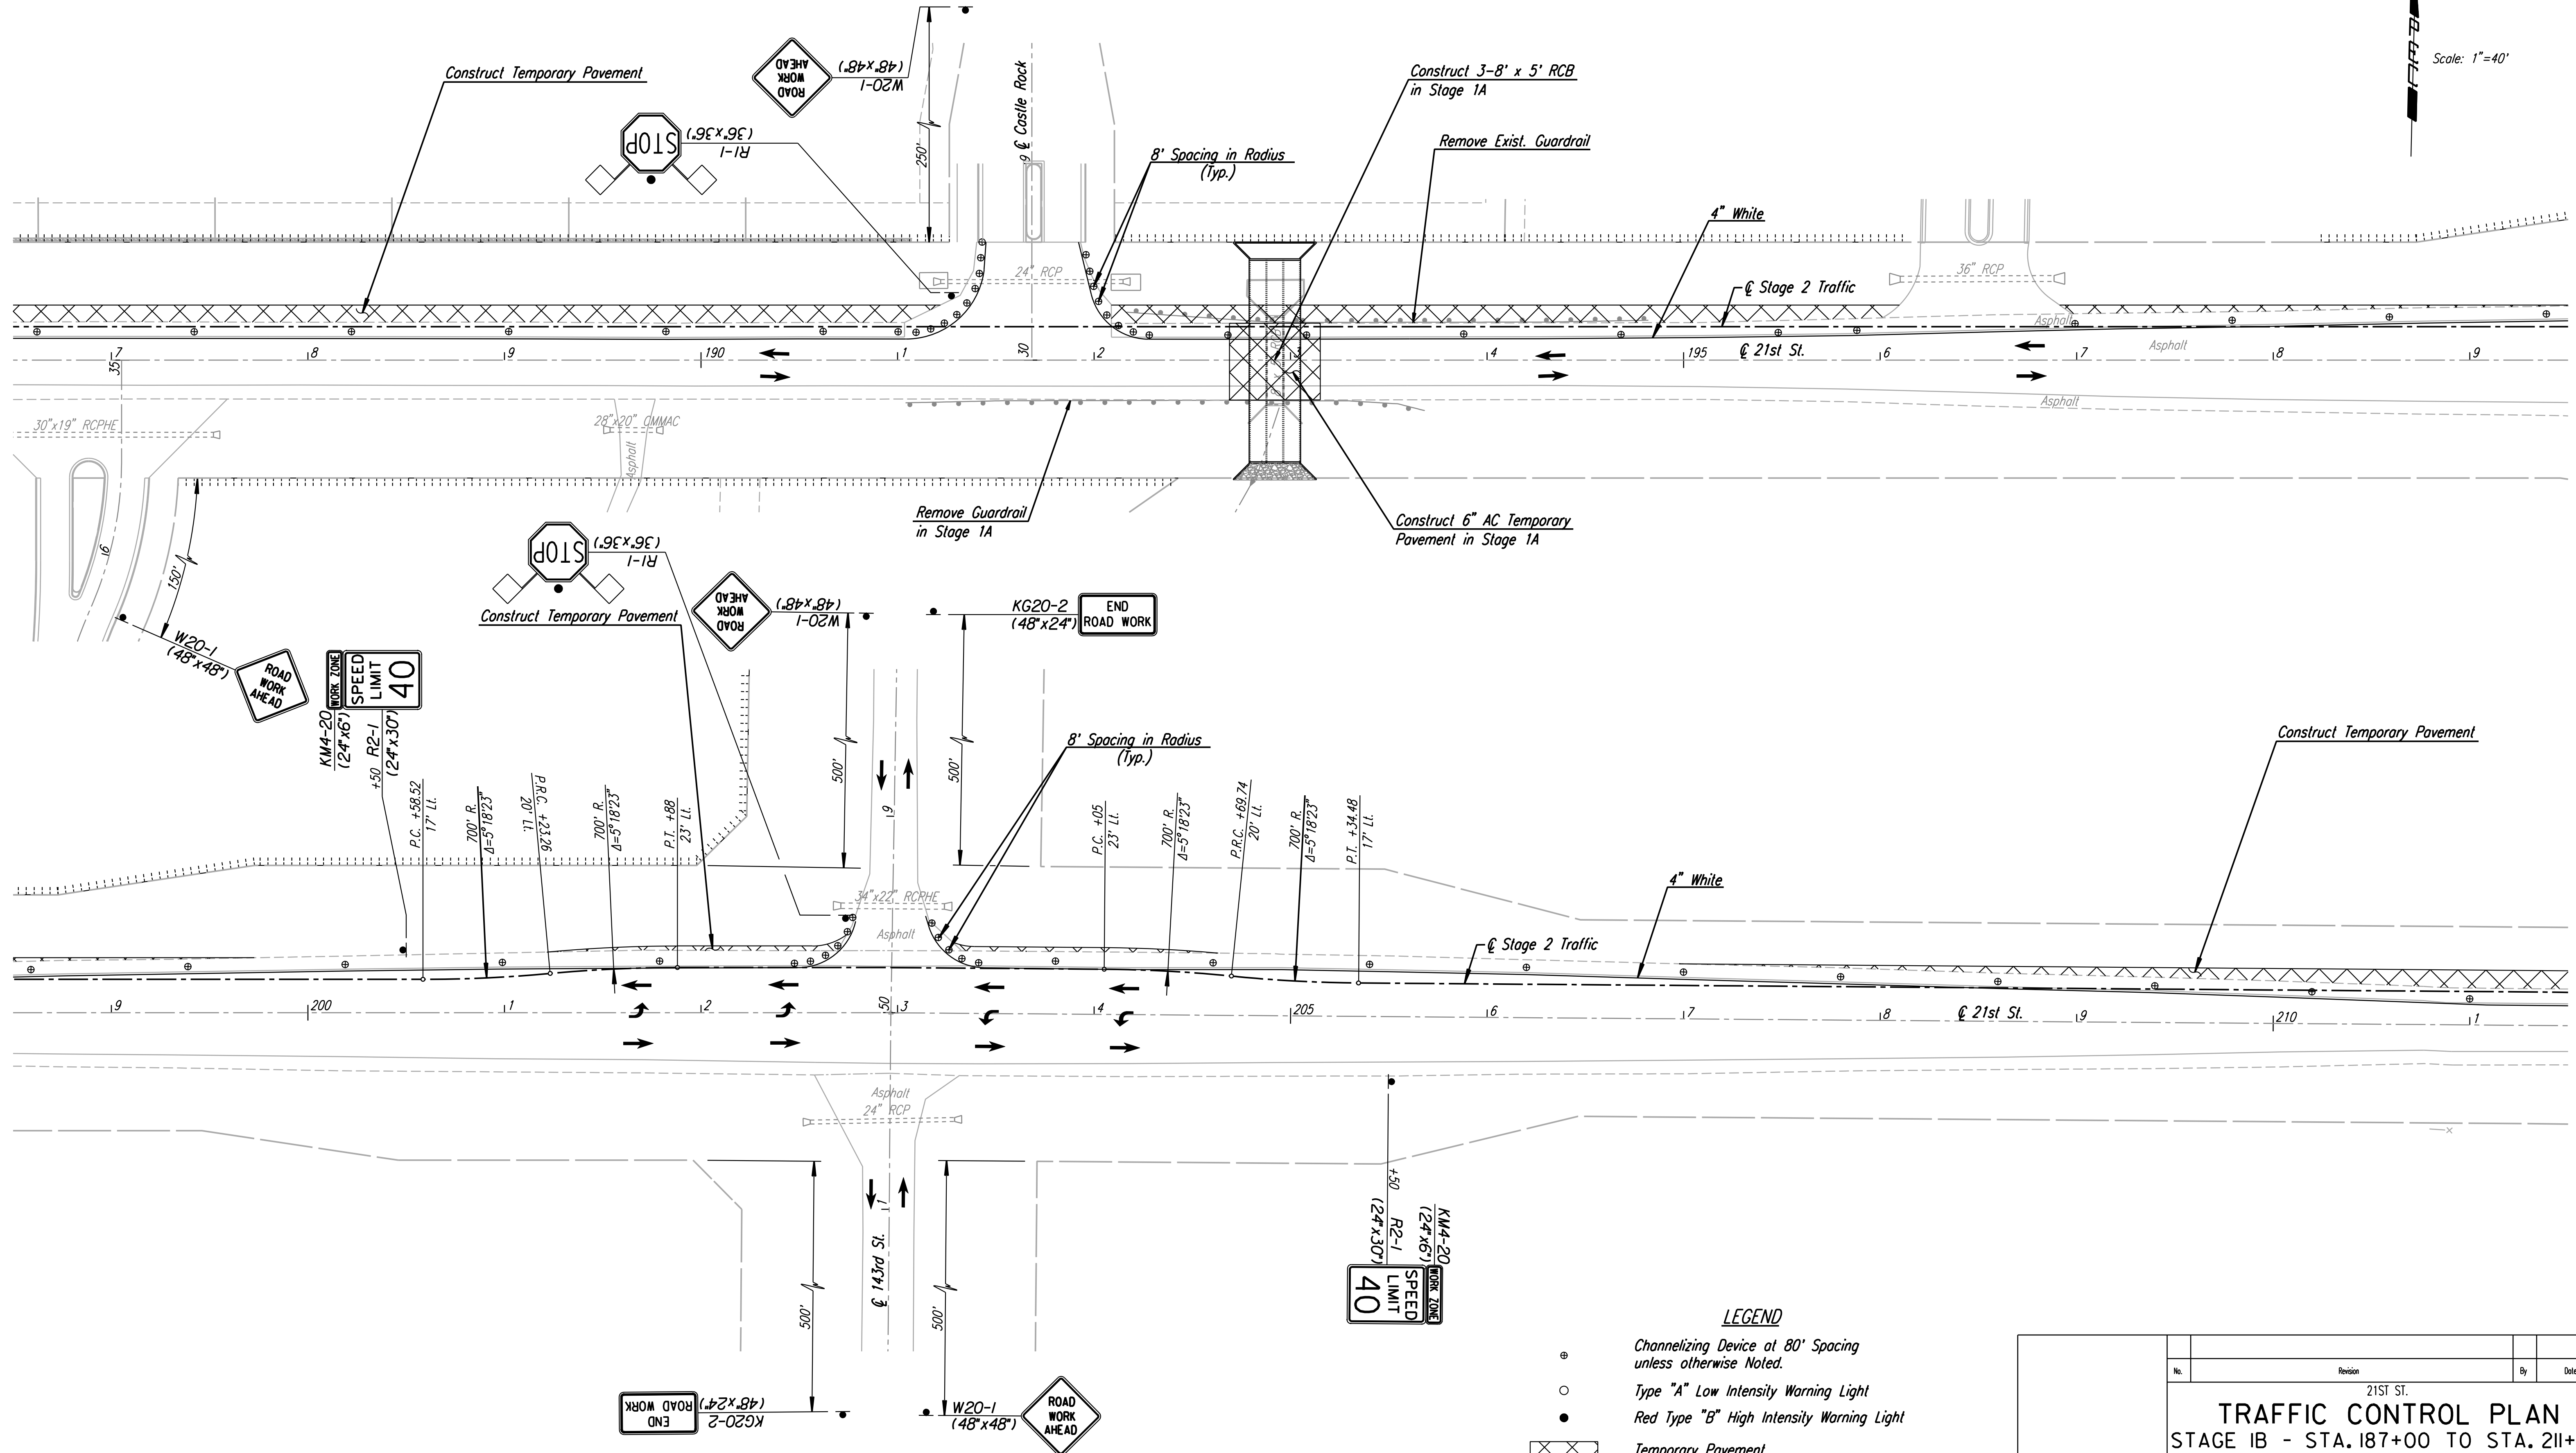

Note: Utilities are not shown on Traffic Control Plans. The Contractor is responsible for verification as to type and location of underground utilities as may be necessary to avoid damage thereto. The Contractor is responsible for repairing any damage to underground utilities.

- LEGEND**
- ⊗ Channelizing Device at 80' Spacing unless otherwise Noted.
  - Type "A" Low Intensity Warning Light
  - Red Type "B" High Intensity Warning Light
  - ▨ Temporary Pavement for Detours
  - ➔ Direction of Traffic

No.	Revision	By	Date
	21ST ST.		
<b>TRAFFIC CONTROL PLAN</b>			
STAGE IB - STA. 187+00 TO STA. 211+00			
JAMES L. ARMOUR, P.E. - CITY ENGINEER CITY OF WICHITA PROJECT NO. 472-84636			
<b>Professional Engineering Consultants, P.A.</b> 303 S. TOPEKA • WICHITA, KANSAS 67202 316-262-2691 • FAX 316-262-3003			
Designed by	WDH	Job No.	01616
Drawn by	SVB	Date	August, 2008
			SH. 157 of 282

