


DSNR: WDH OPER: SVB SCALE: 1"=40' 10-2-2007 14:36:46 LAST REV: 5-23-2008 BY: svb
 I:/2001/01616/Traffic Control/01616-T.C. Stage 3 163.DGN

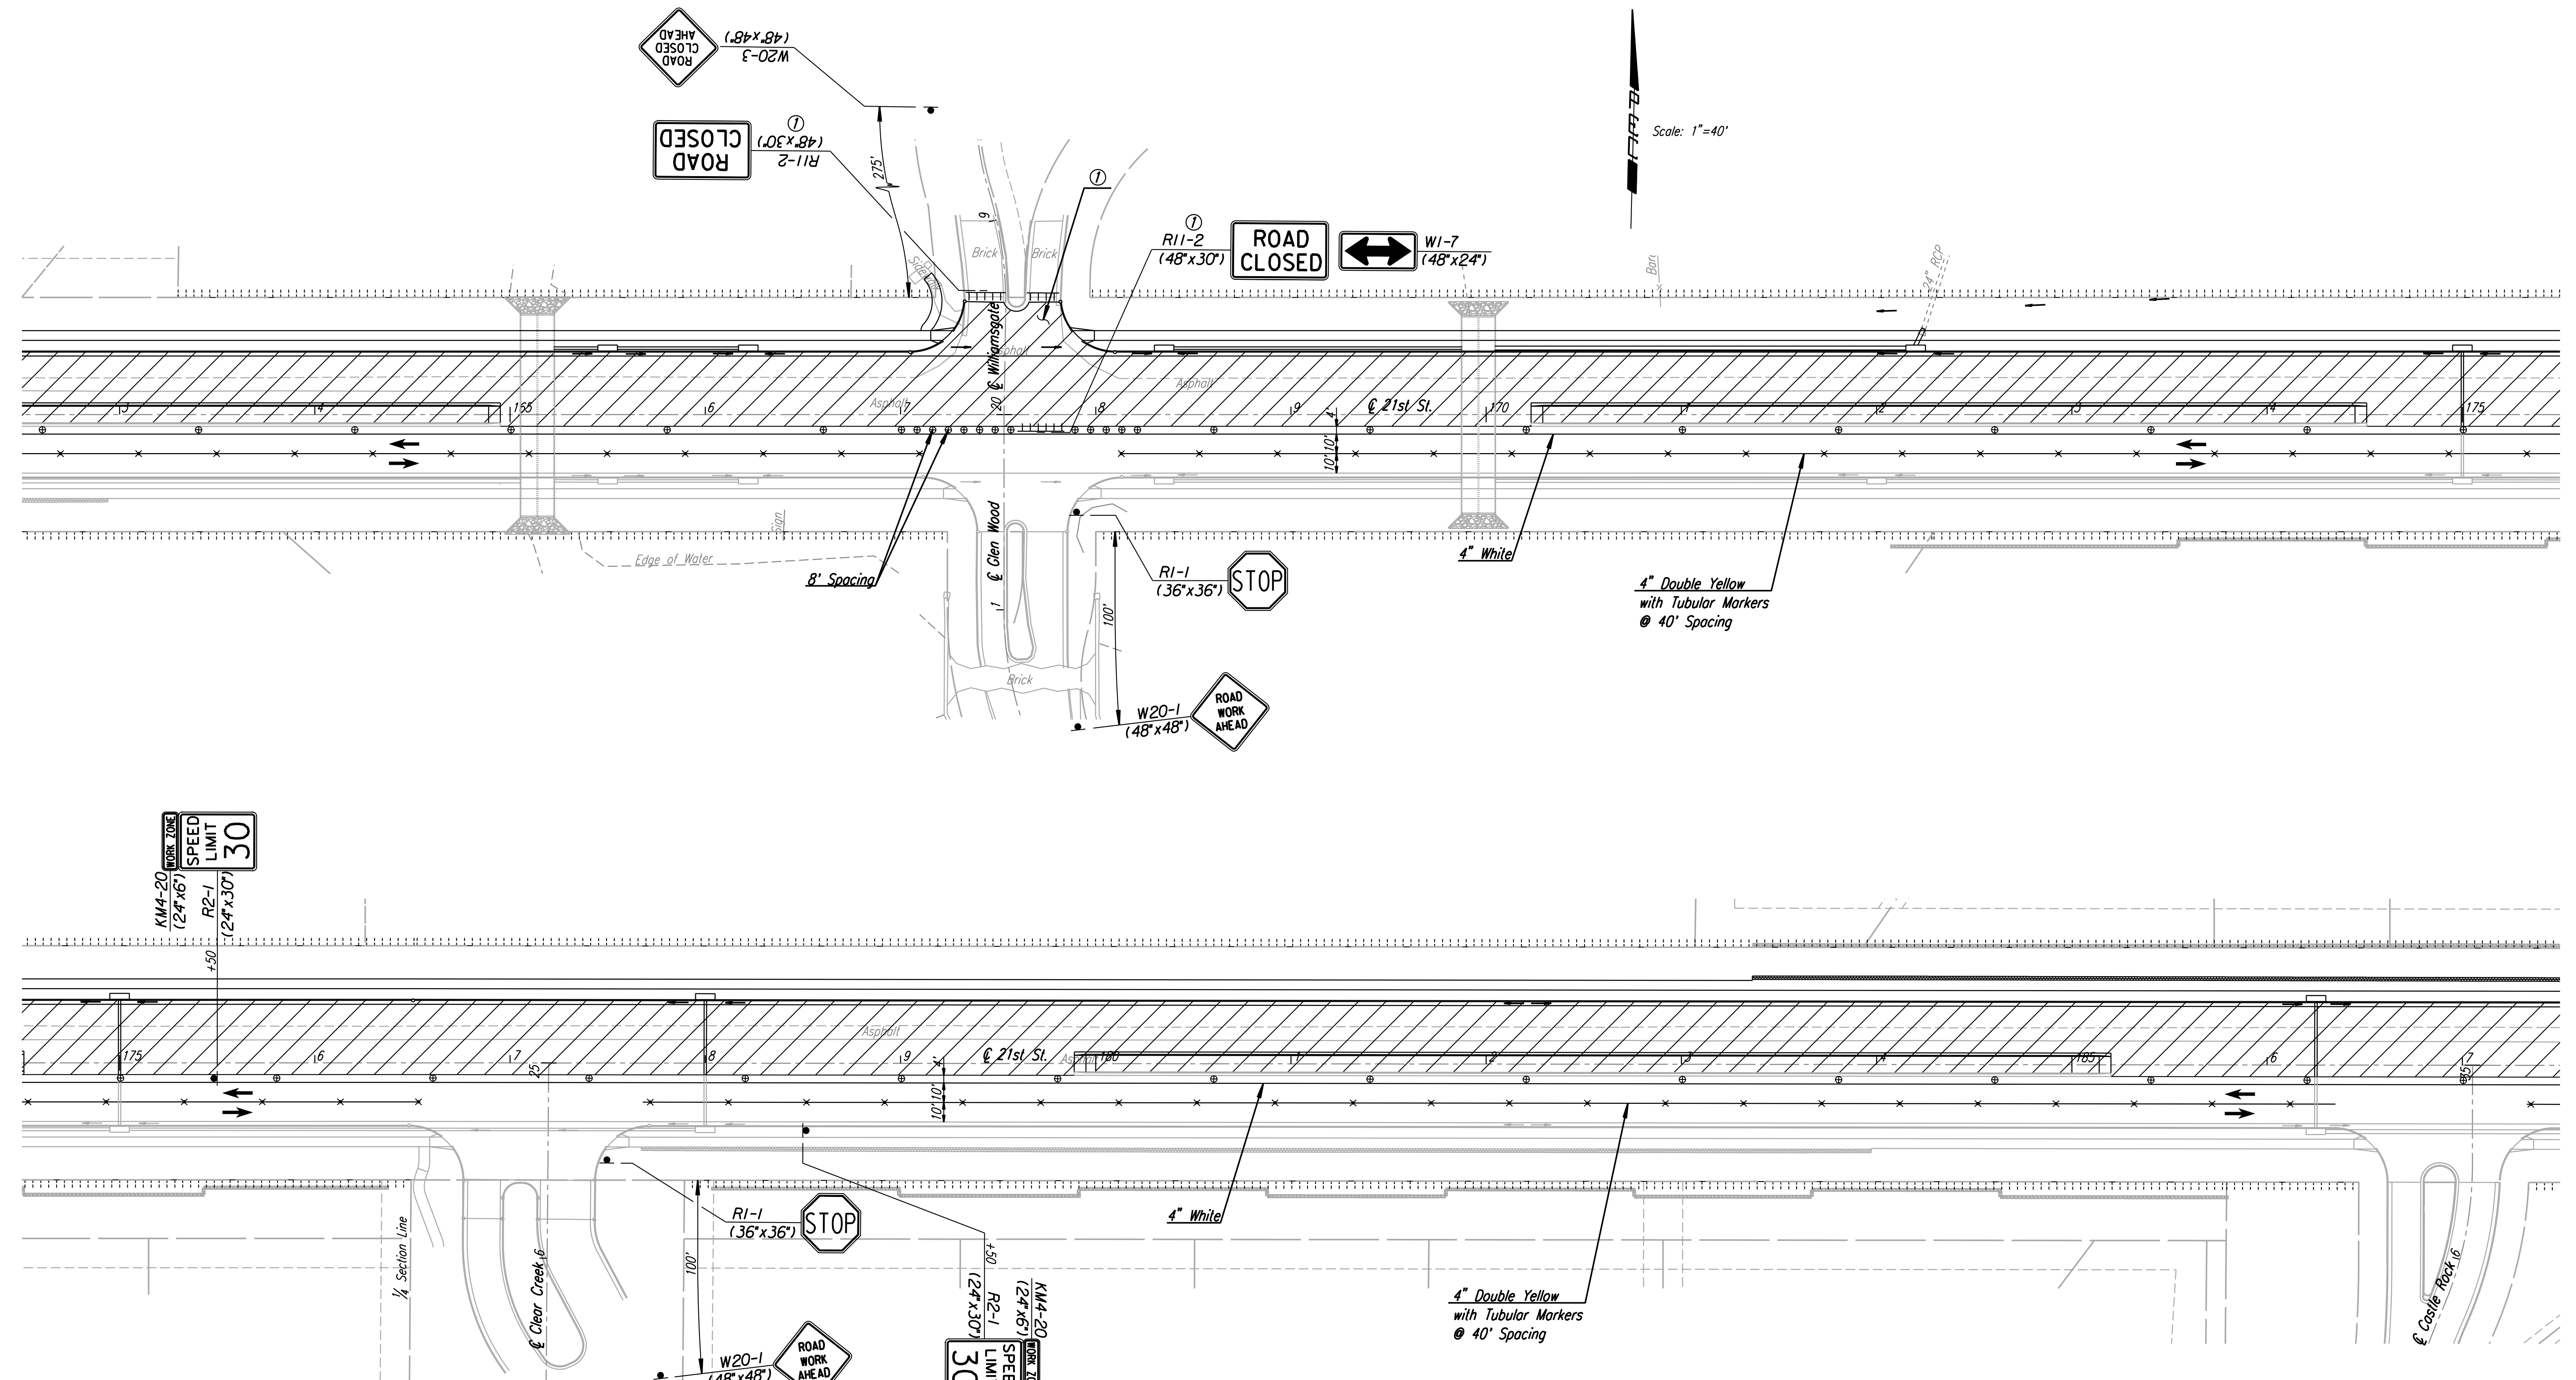

Note: Utilities are not shown on Traffic Control Plans. The Contractor is responsible for verification as to type and location of underground utilities as may be necessary to avoid damage thereto. The Contractor is responsible for repairing any damage to underground utilities.

① Contractor to provide access to neighborhood at all times via Camden Chase. Intersection work to be completed and opened to traffic as soon as possible. For traffic control when sideroad is open See Sh. No. 191. Additional traffic control required is Subsidiary.

- LEGEND**
- ⊙ Channelizing Device at 80' Spacing unless otherwise Noted.
 - × Tubular Marker at 40' Spacing
 - ▩ Type III Barricade
 - ▨ Work Area (New Pavement)
 - Direction of Traffic

No.	Revision	By	Date
	21ST ST.		
TRAFFIC CONTROL PLAN			
STAGE 3 - STA. 163+00 TO STA. 187+00			
JAMES L. ARMOUR, P.E. - CITY ENGINEER CITY OF WICHITA PROJECT NO. 472-84636			
Professional Engineering Consultants, P.A. 303 S. TOPEKA • WICHITA, KANSAS 67202 316-262-2691 • FAX 316-262-3003			
Designed by	WDH	Job No.	01616
Drawn by	SVB	Date	August, 2008
			SH. 176 of 282

