


DSNR: WDH OPER: SVB SCALE: 1"=40' 10-2-2007 14:36:46 LAST REV: 5-23-2008 BY: svb  
 I:/2001/01616/Traffic Control/01616-T.C. Stage 3 187.DGN

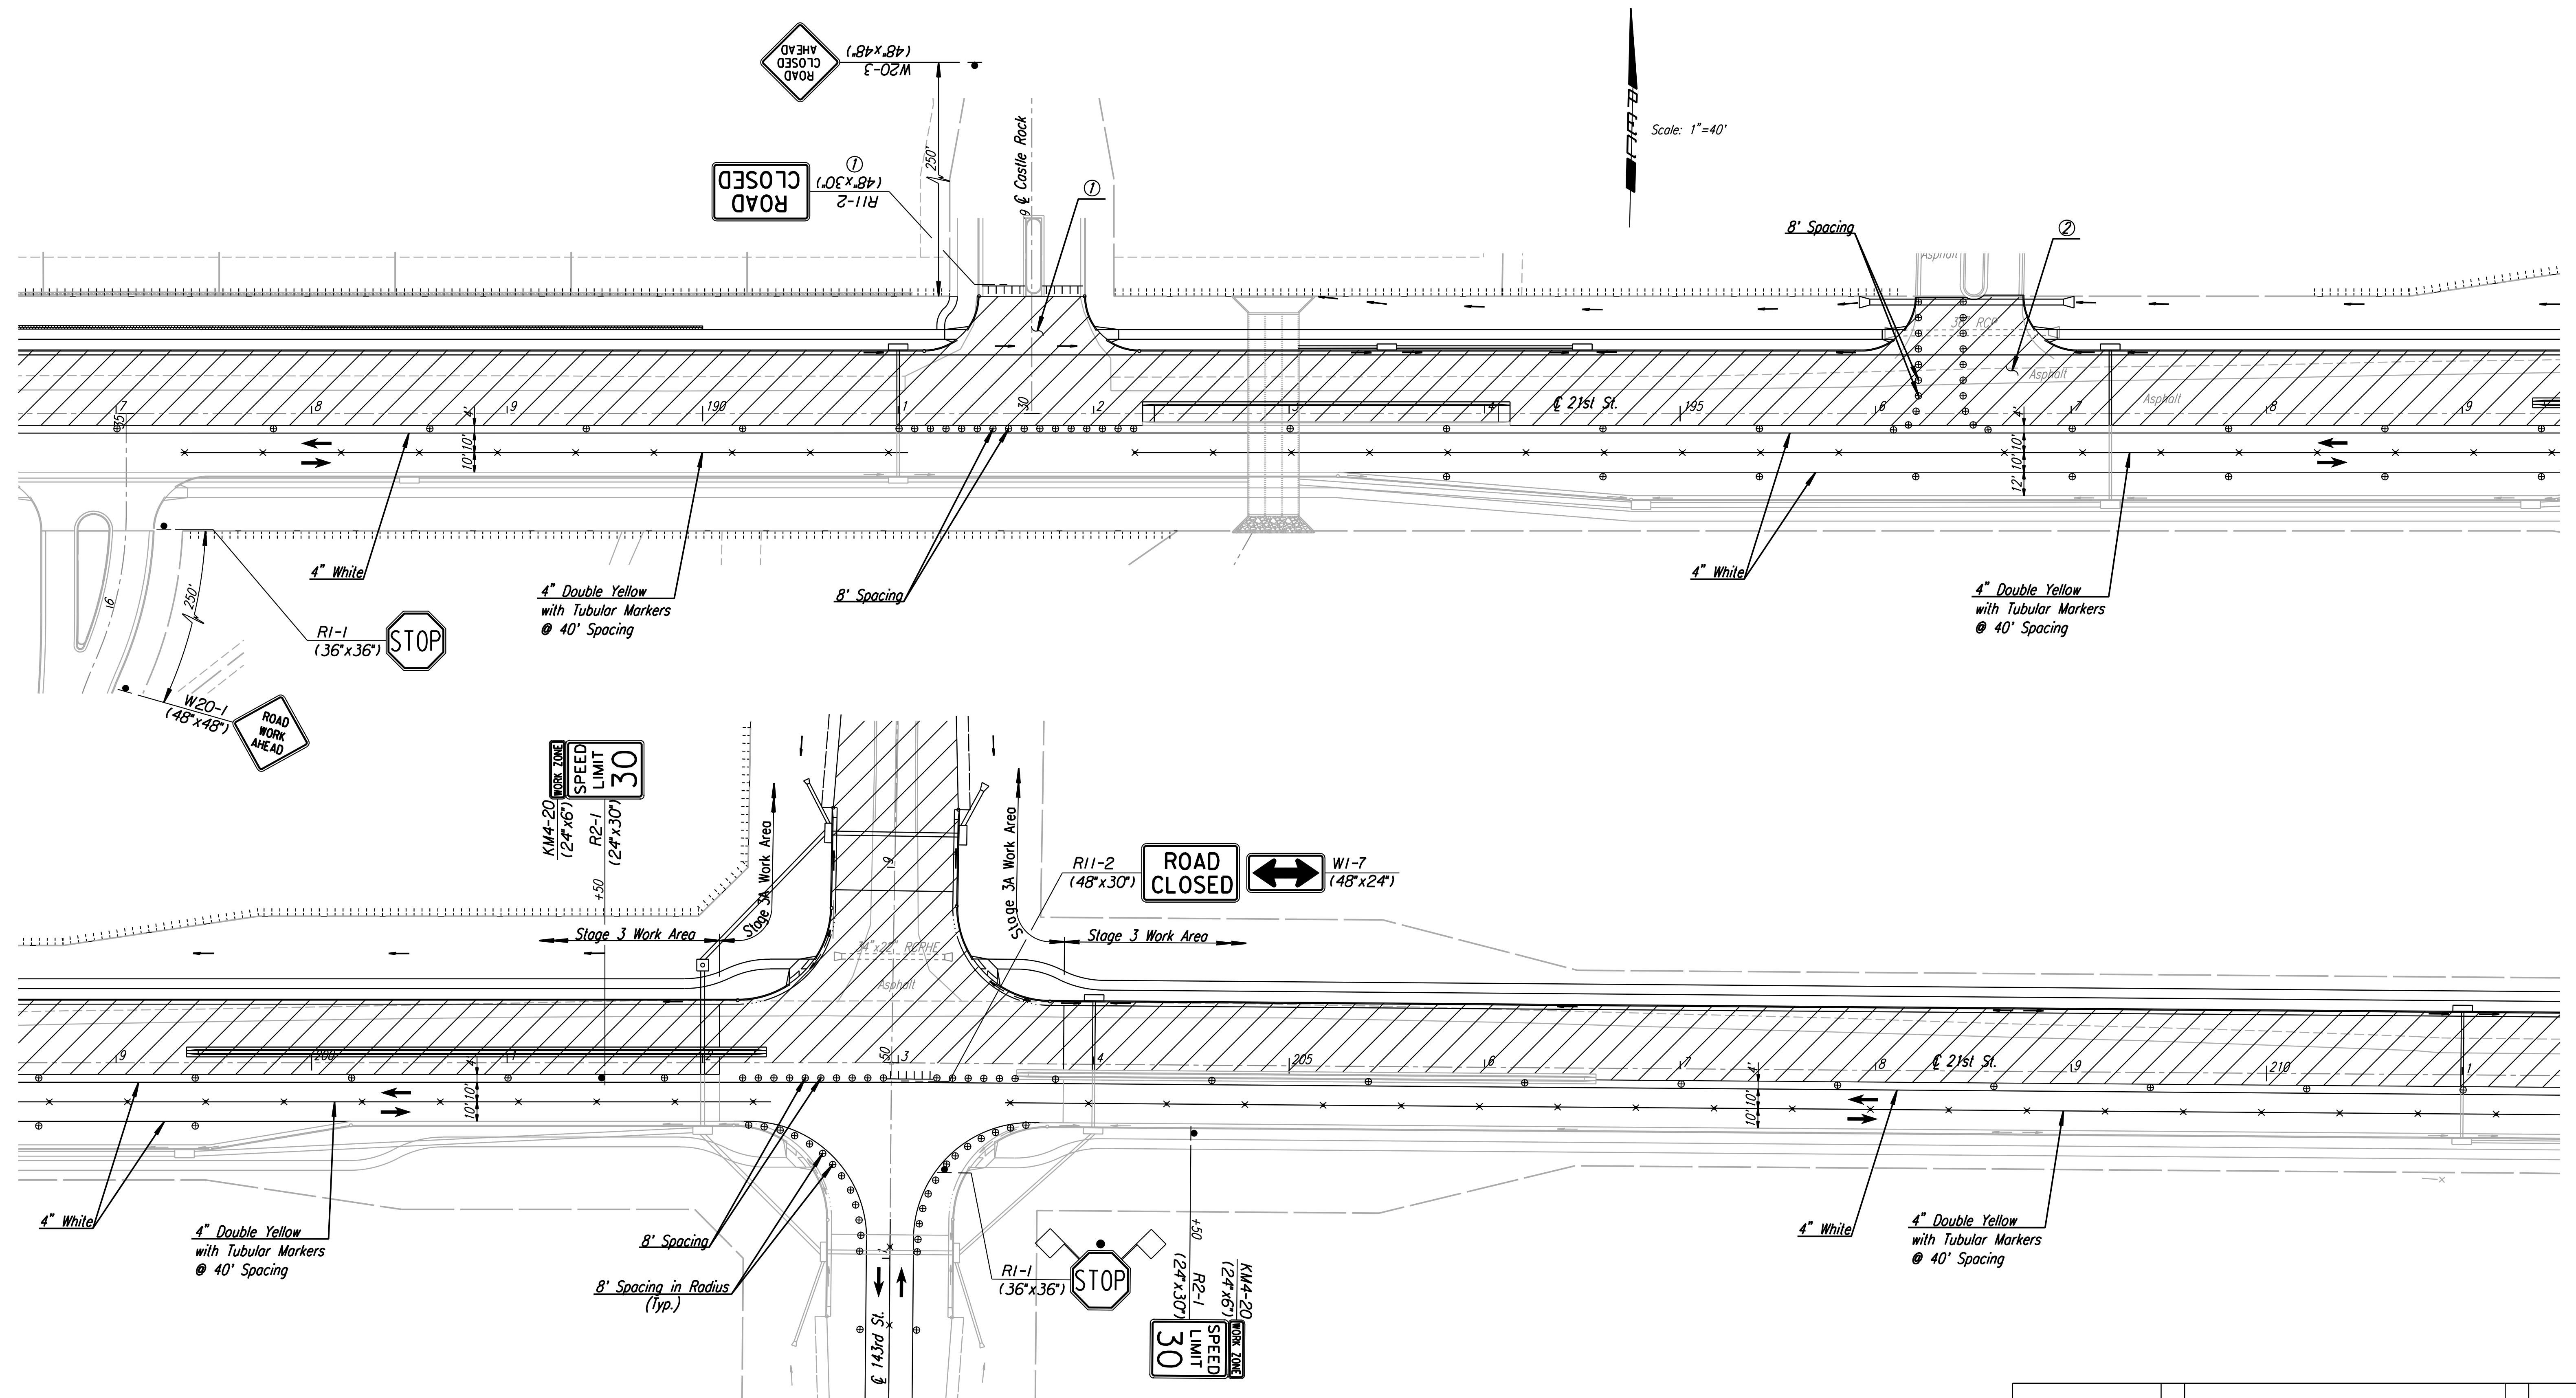

Note: Utilities are not shown on Traffic Control Plans. The Contractor is responsible for verification as to type and location of underground utilities as may be necessary to avoid damage thereto. The Contractor is responsible for repairing any damage to underground utilities.

- ① Contractor to provide access to neighborhood at all times via 24th St. & 143rd St. Coordinate construction so Castle Rock & 143rd St. are not closed at the same time. Intersection work to be completed and opened to traffic as soon as possible. For traffic control when sidewalk is open See Sh. No. 191. Additional traffic control required is *Subsidiary*.
- ② Construct entrance half at a time to provide temporary all weather access to entrance at all times during construction.

**LEGEND**

- ⊙ Channelizing Device at 80' Spacing unless otherwise Noted.
- × Tubular Marker at 40' Spacing
- ▬ Type III Barricade
- ▨ Work Area (New Pavement)
- ➔ Direction of Traffic

21ST ST.	
<b>TRAFFIC CONTROL PLAN</b>	
STAGE 3 - STA. 187+00 TO STA. 211+00	
JAMES L. ARMOUR, P.E. - CITY ENGINEER CITY OF WICHITA PROJECT NO. 472-84636	
<b>Professional Engineering Consultants, P.A.</b> 303 S. TOPEKA • WICHITA, KANSAS 67202 316-262-2691 • FAX 316-262-3003	
Designed by WDH	Job No. 01616
Drawn by SVB	Date August, 2008
Sht. 177 of 282	