


DSNR: WDH OPER: SVB SCALE: 1"=40'
 I:/2001/01616/Traffic Control/01616-T.C. Stage 3B 159th.DGN 10-9-2007 14:36:46 LAST REV: 5-23-2008 BY: svb

Scale: 1"=40'

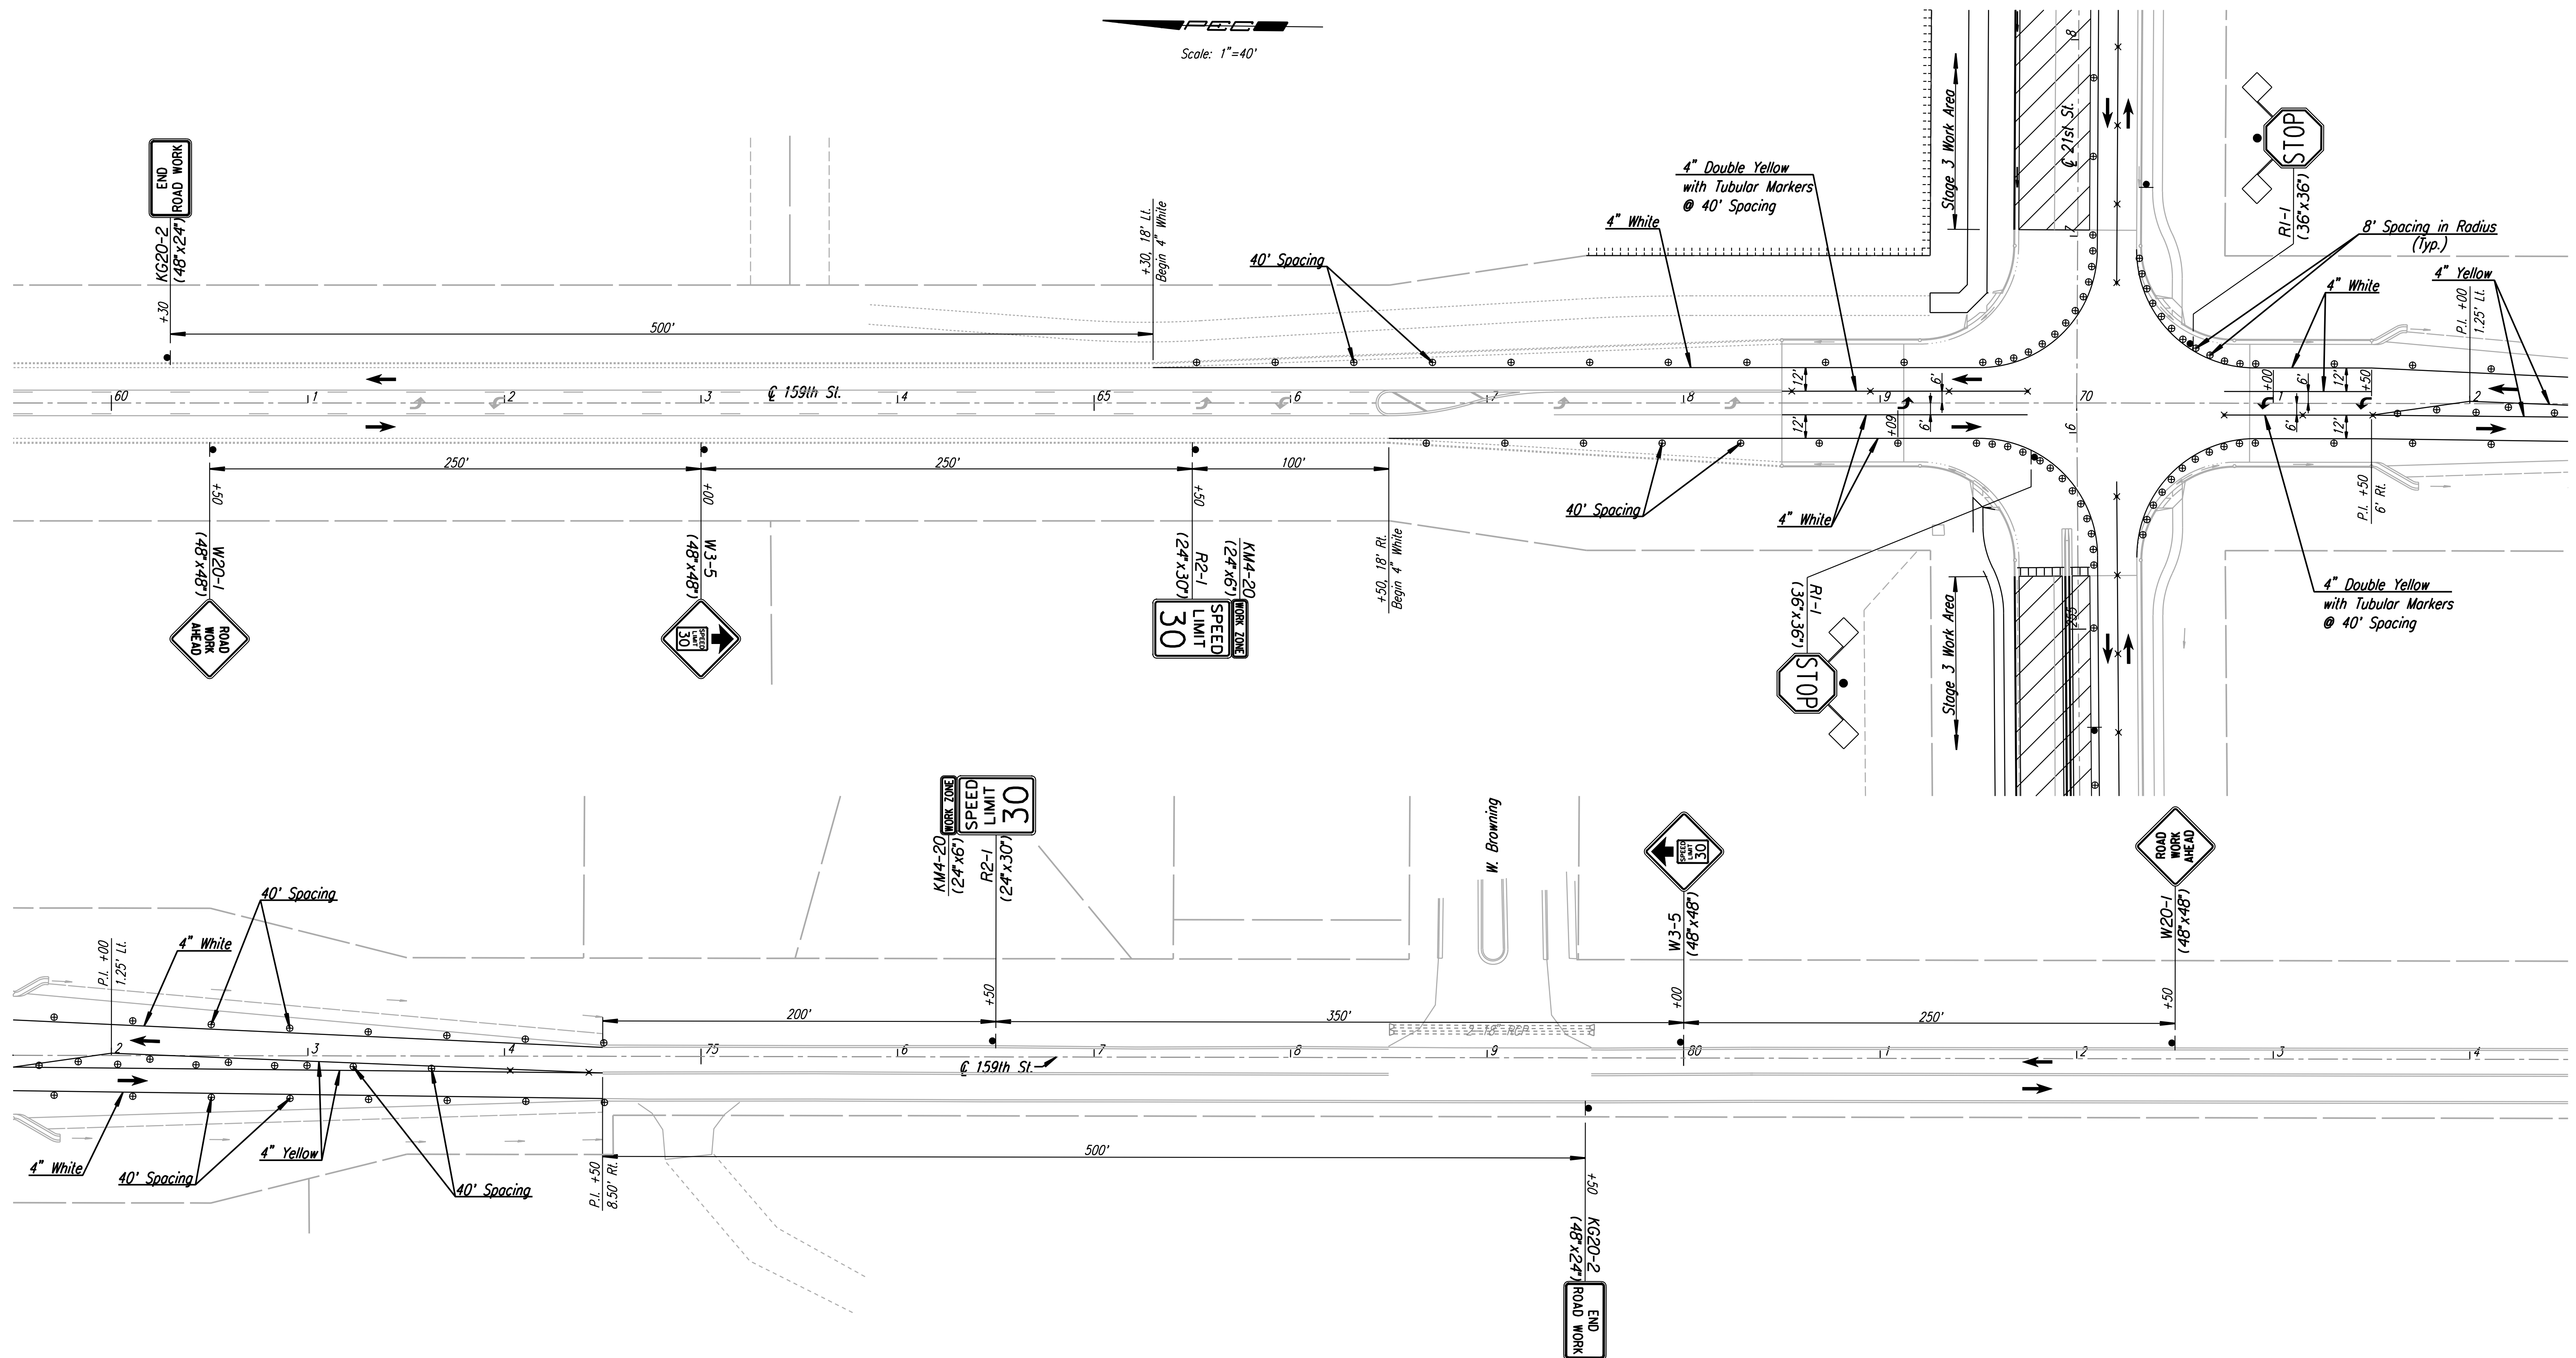

Note: Utilities are not shown on Traffic Control Plans. The Contractor is responsible for verification as to type and location of underground utilities as may be necessary to avoid damage thereto. The Contractor is responsible for repairing any damage to underground utilities.

- LEGEND**
- ⊕ Channelizing Device at 80' Spacing unless otherwise Noted.
 - × Tubular Marker at 40' Spacing
 - ▨ Type III Barricade
 - Red Type "B" High Intensity Warning Light
 - ▨ Work Area (New Pavement)
 - Direction of Traffic

No.	Revision	By	Date
	159TH ST.		
TRAFFIC CONTROL PLAN			
STAGE 3B - STA. 60+00 TO STA. 84+00			
JAMES L. ARMOUR, P.E. - CITY ENGINEER CITY OF WICHITA PROJECT NO. 472-84636			
Professional Engineering Consultants, P.A. 303 S. TOPEKA • WICHITA, KANSAS 67202 316-262-2691 • FAX 316-262-3003			
Designed by	WDH	Job No.	01616
Drawn by	SVB	Date	August, 2008

Sht. 185 of 282