


PROJECT NO.	YEAR	SHEET NO.	TOTAL SHEETS
472-84636	2008	199	282
130	140	150	160

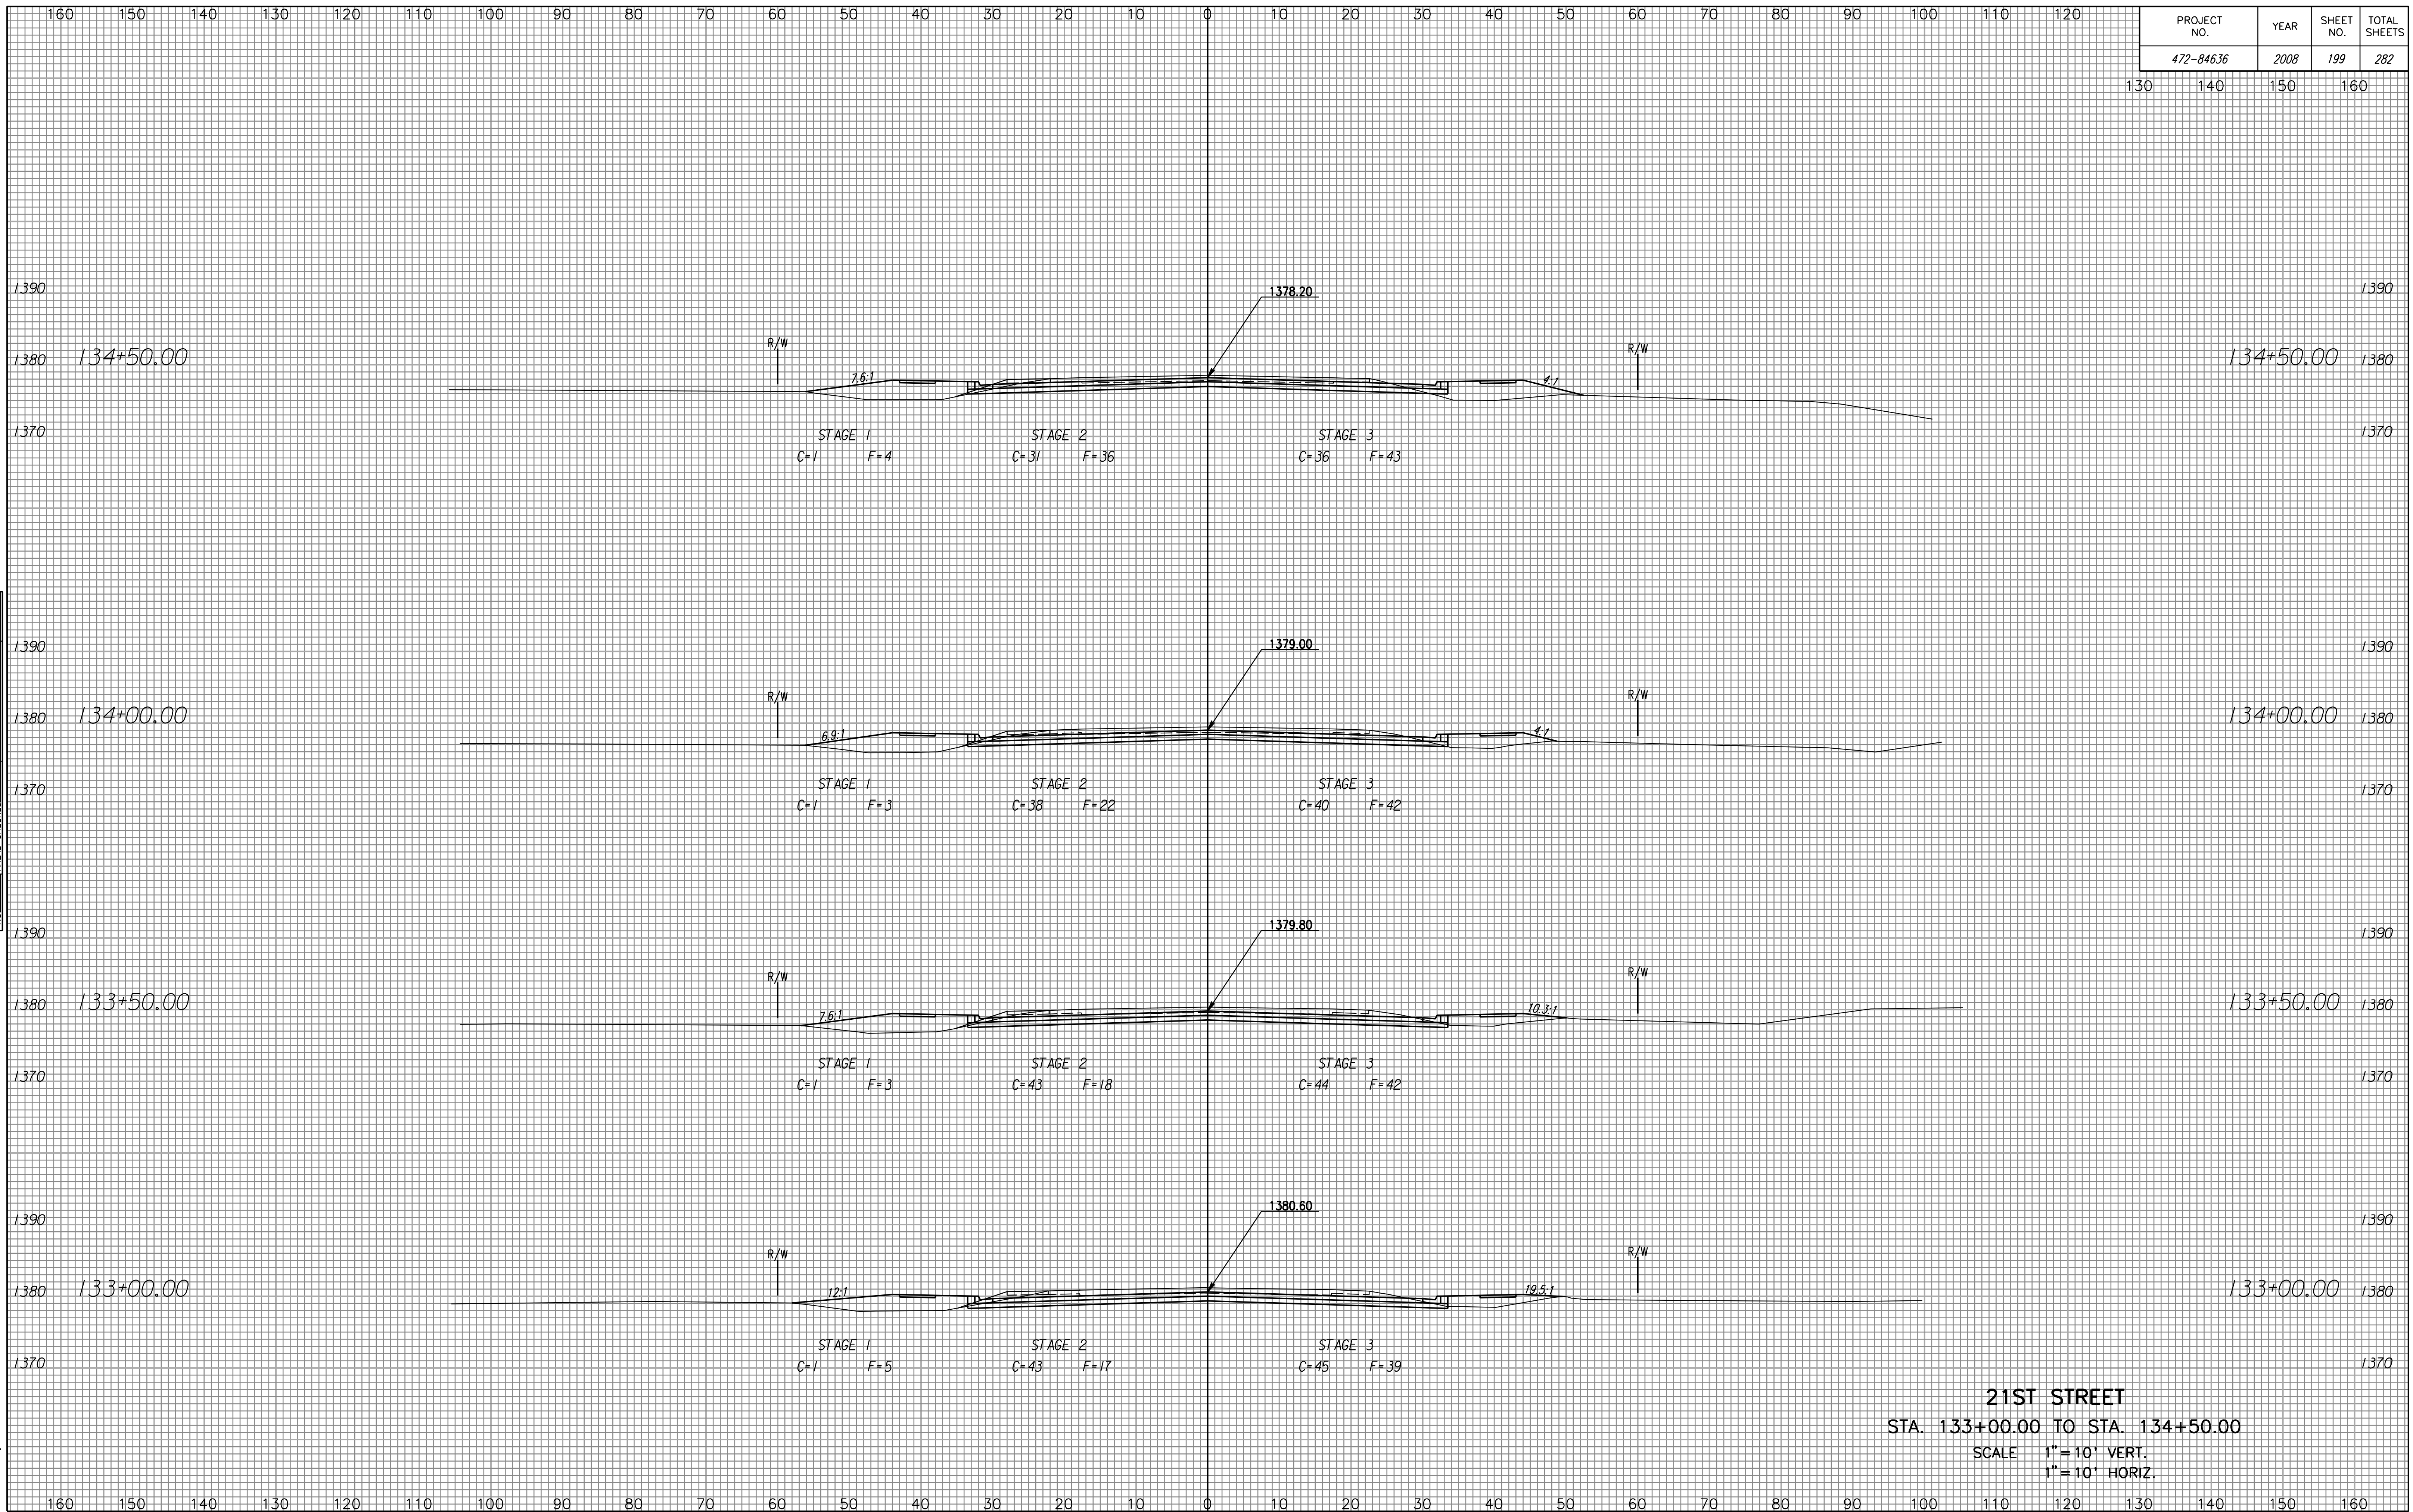

NOTE BOOK	NO.
TEMPLATE	AREAS CHECKED

Drawn By :
Plotted By :

21ST STREET
 STA. 133+00.00 TO STA. 134+50.00
 SCALE 1" = 10' VERT.
 1" = 10' HORIZ.