


PROJECT NO.	YEAR	SHEET NO.	TOTAL SHEETS
472-84636	2008	200	282

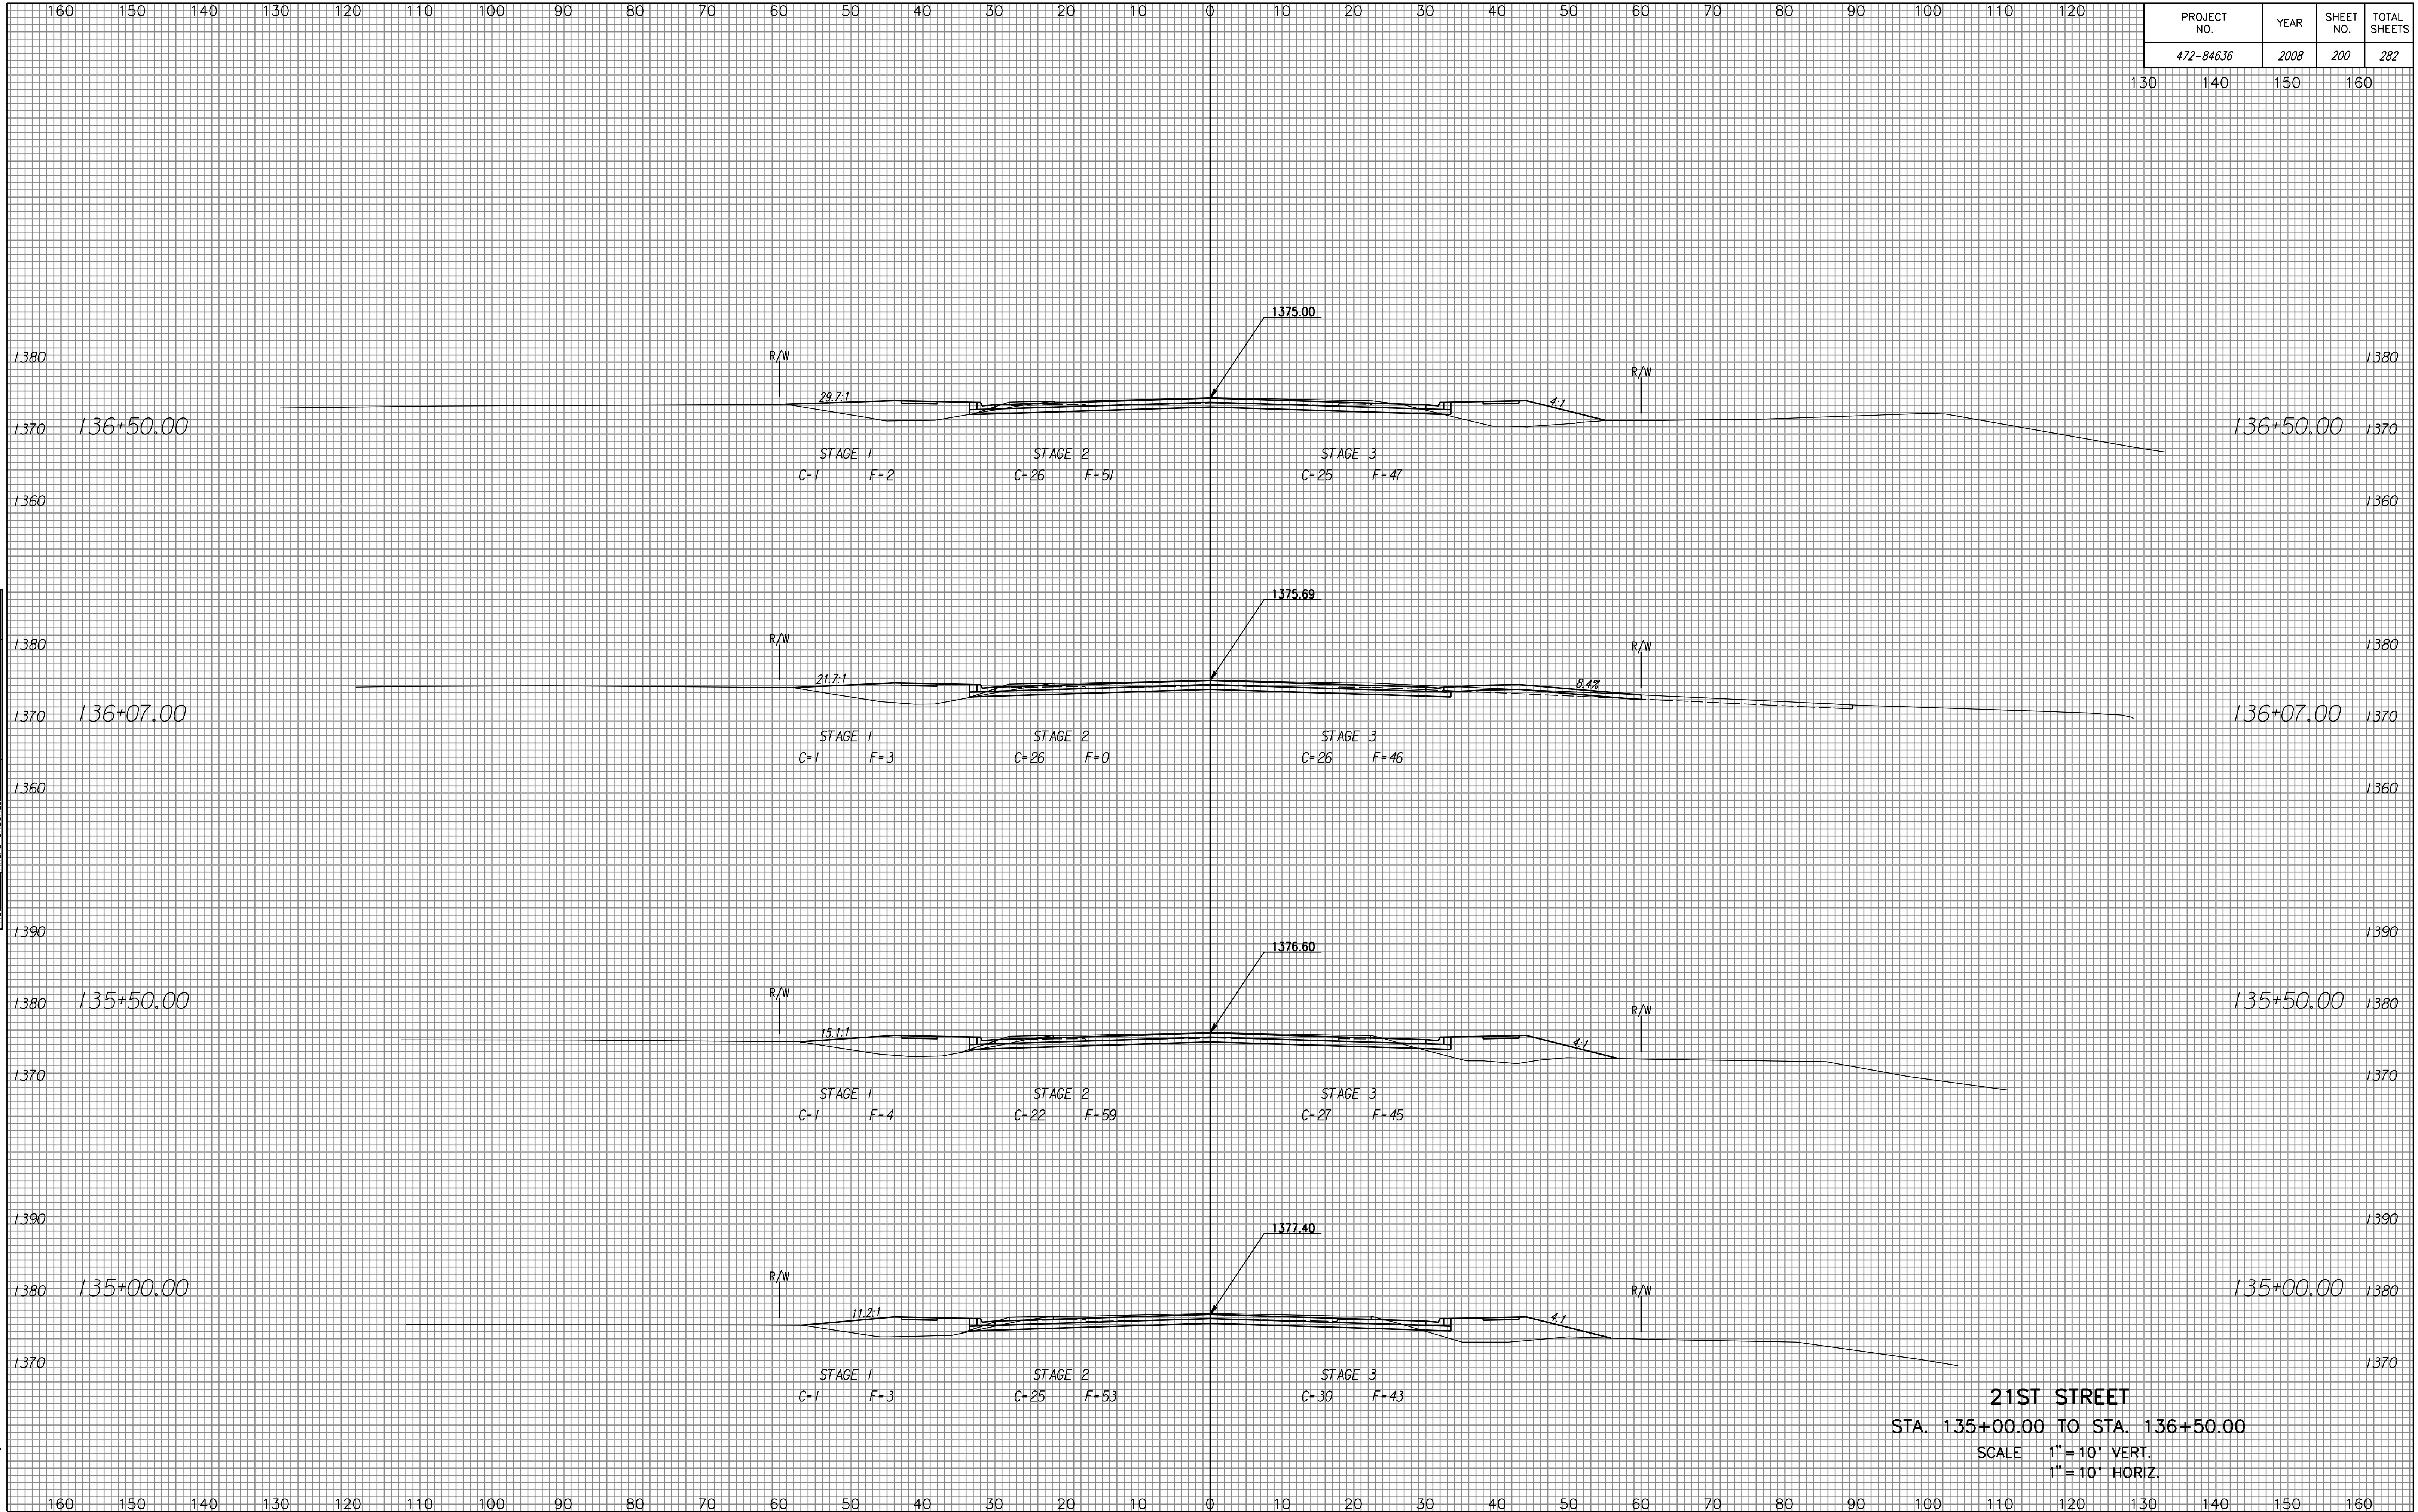

NOTE BOOK	NO.
TEMPLATE	AREAS CHECKED
AREAS	CHECKED

Drawn By :  
 Plotted By :