


PROJECT NO.	YEAR	SHEET NO.	TOTAL SHEETS
472-84636	2008	201	282

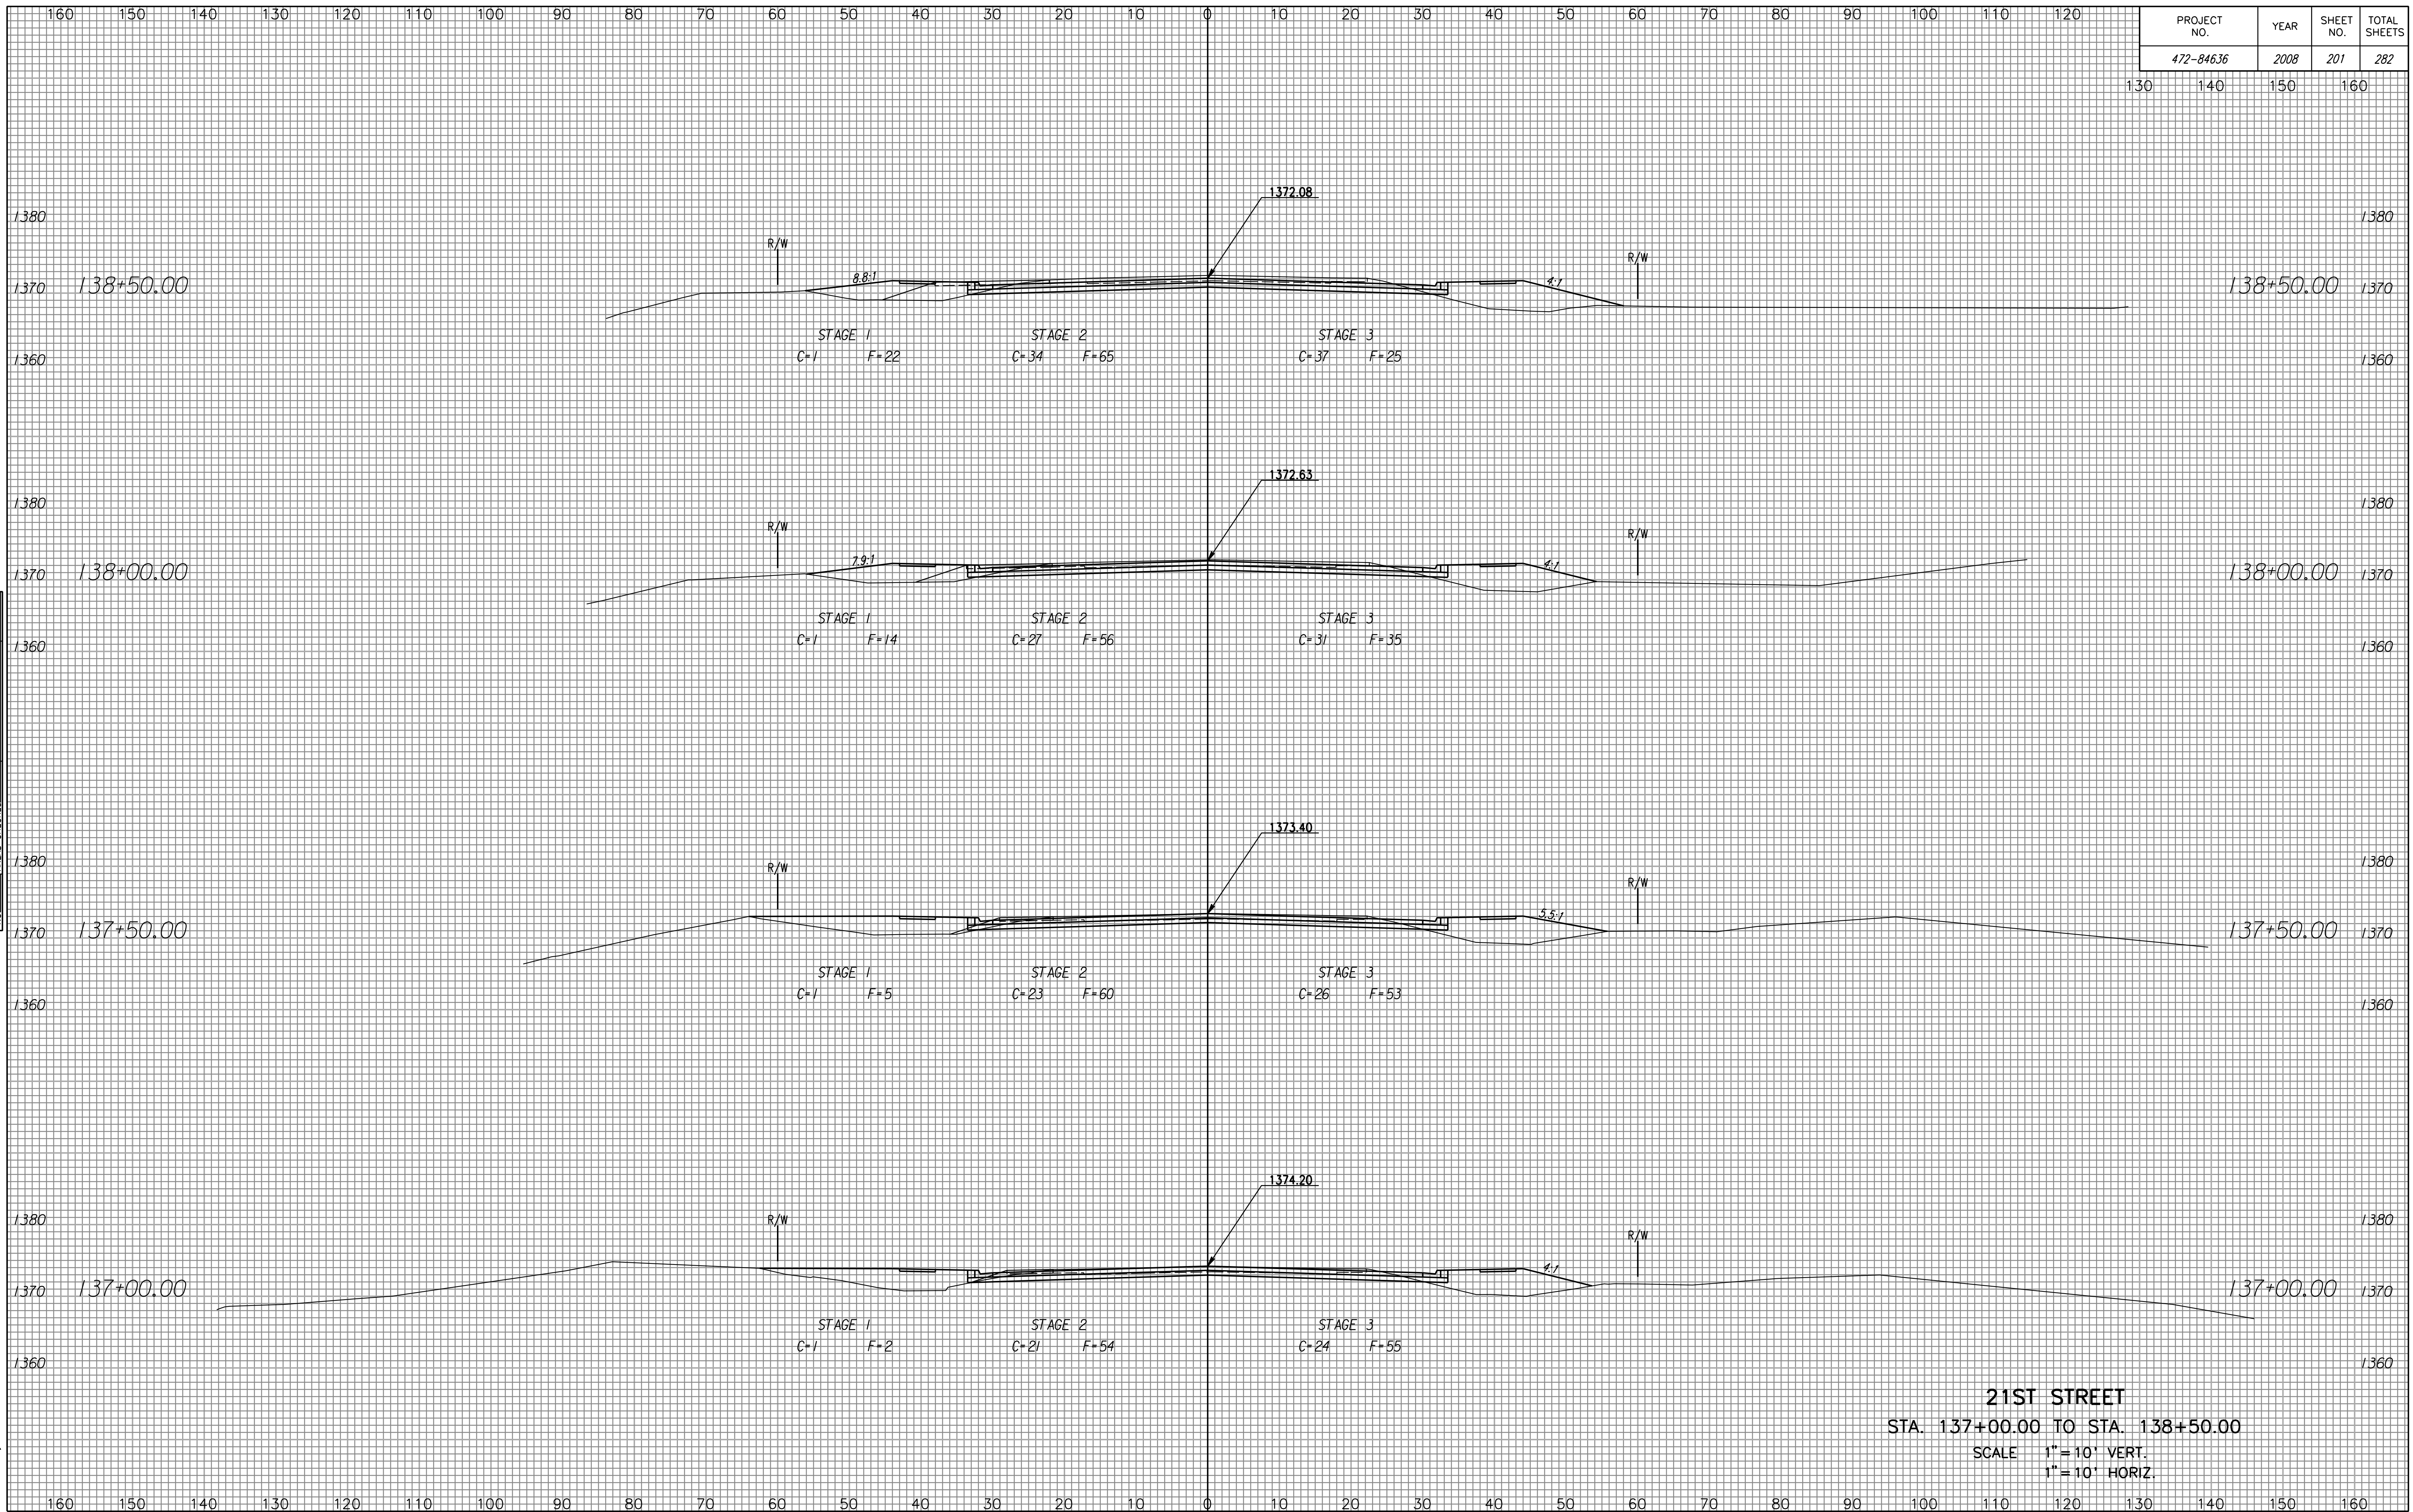

NOTE BOOK NO.	TEMPLATE AREAS CHECKED.

Drawn By :  
Plotted By :

**21ST STREET**  
 STA. 137+00.00 TO STA. 138+50.00  
 SCALE 1" = 10' VERT.  
 1" = 10' HORIZ.