


PROJECT NO.	YEAR	SHEET NO.	TOTAL SHEETS
472-84636	2008	202	282

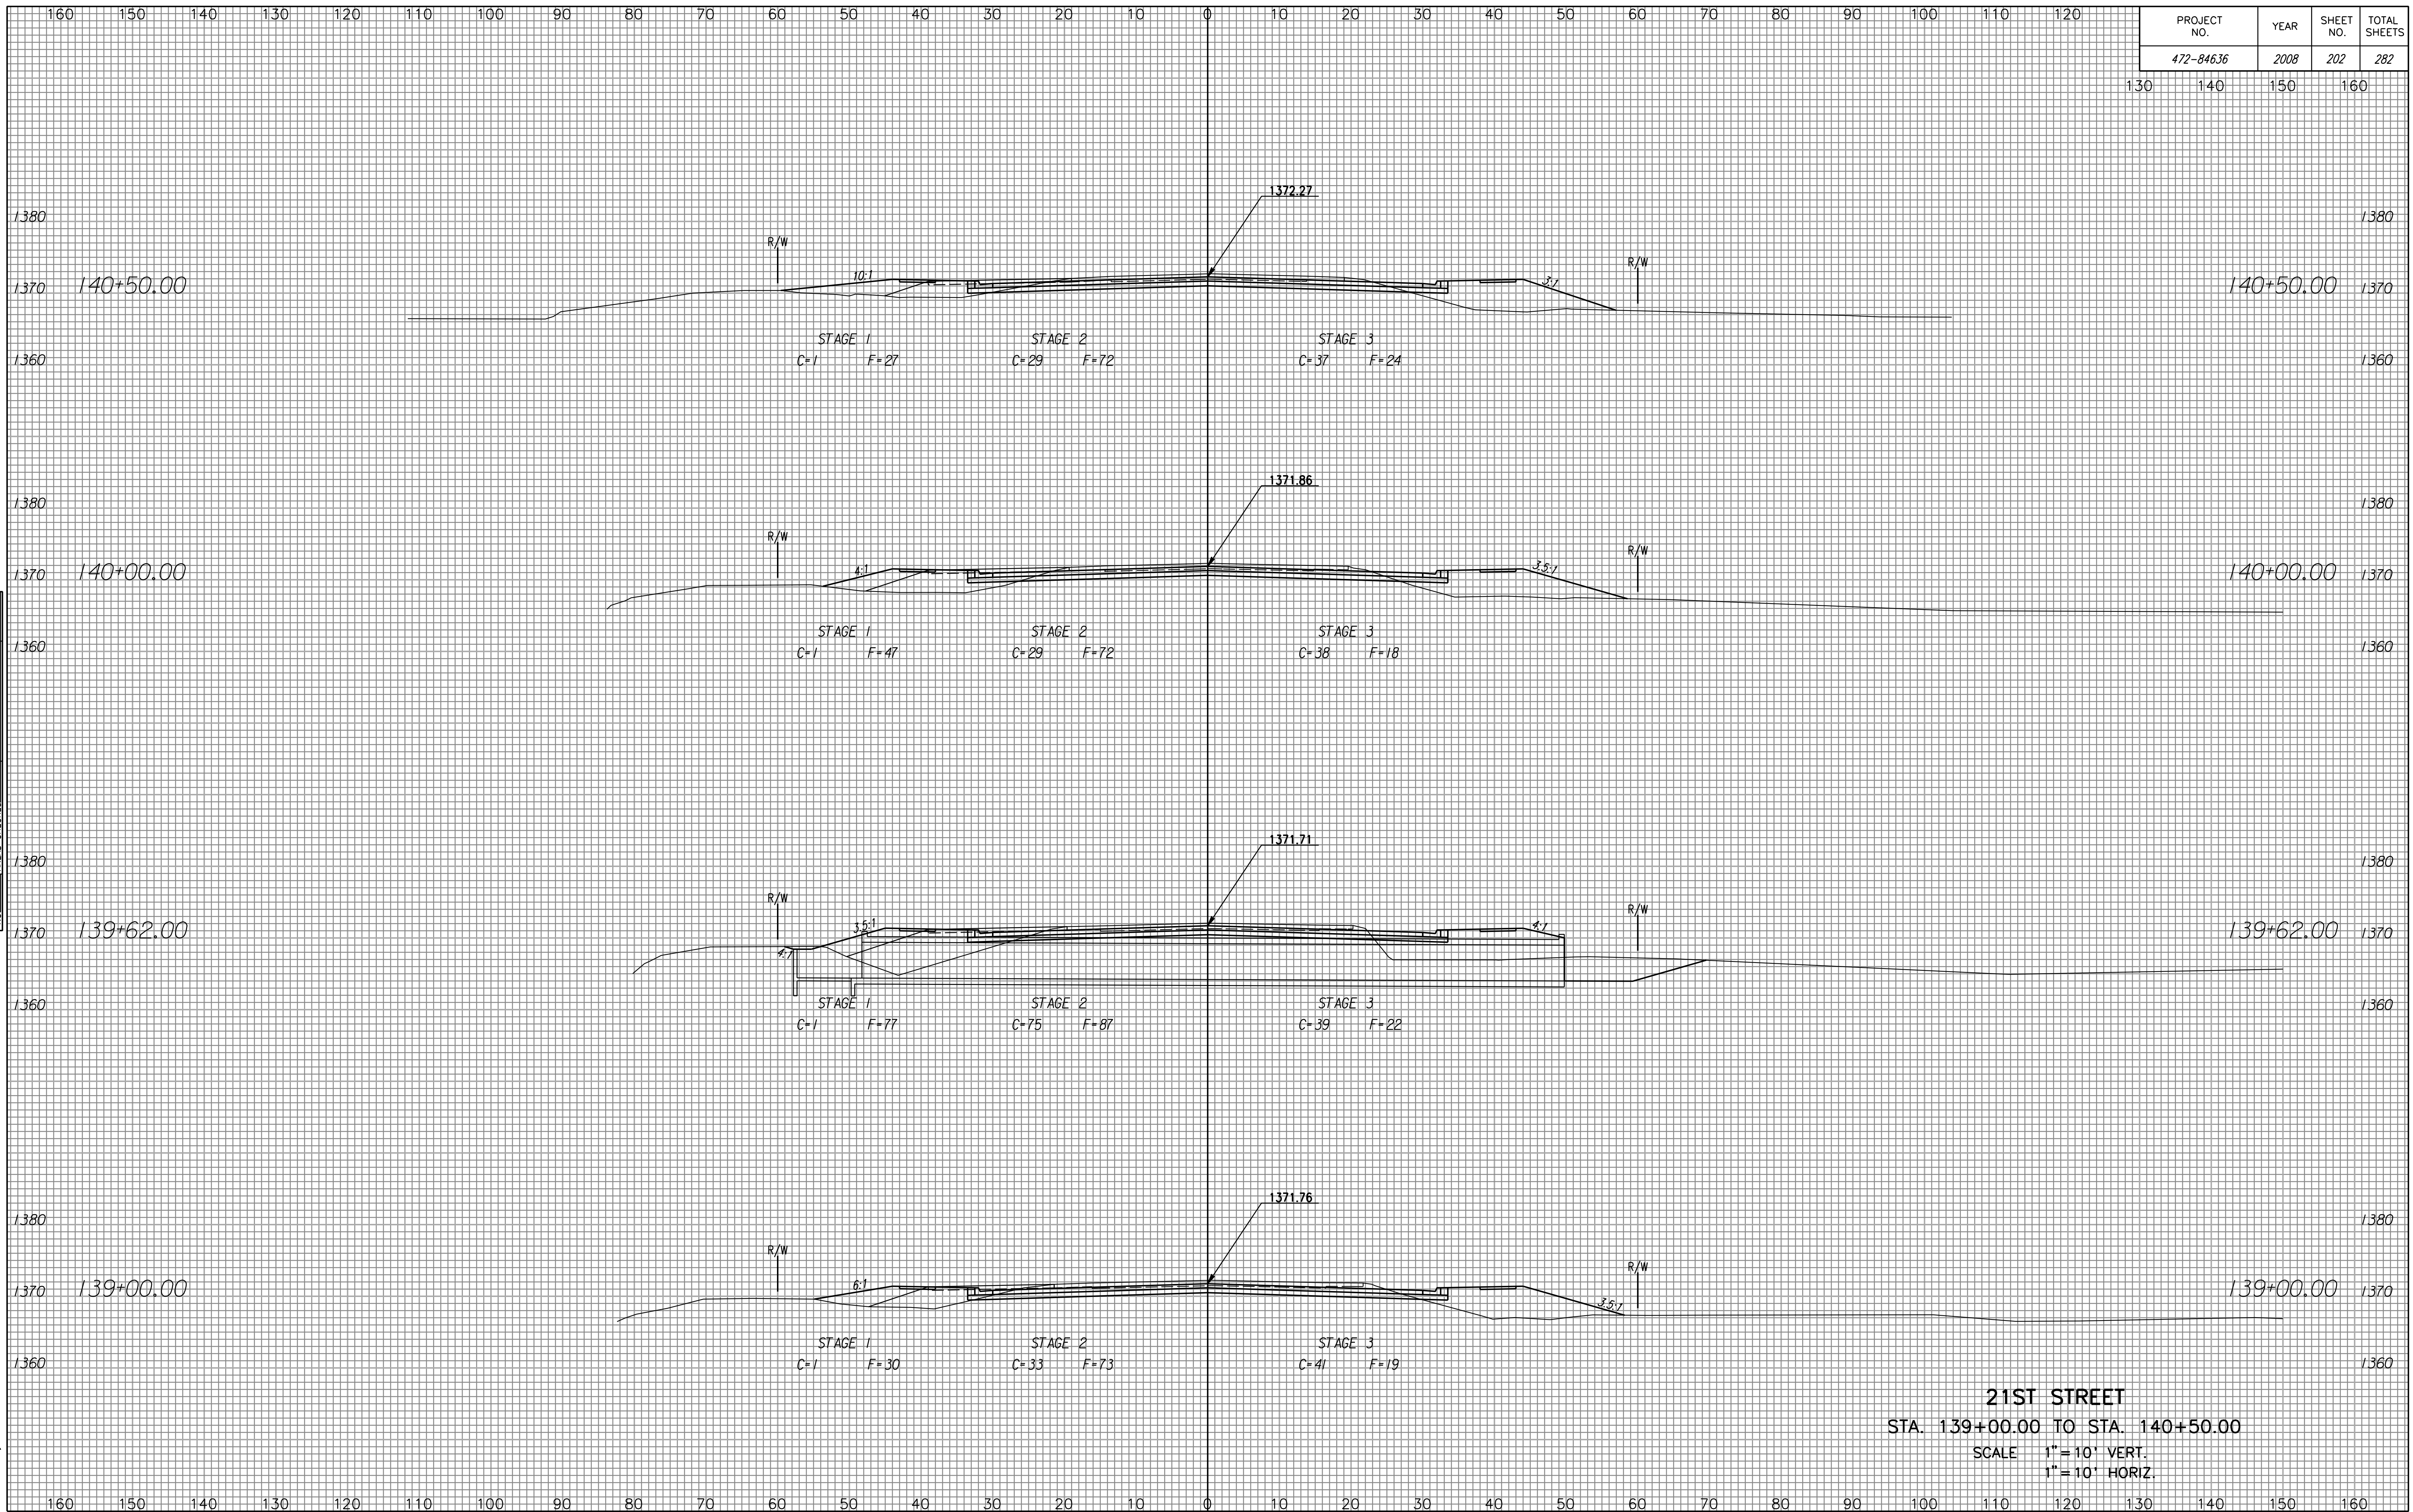

NOTE BOOK NO.	
TEMPLATE AREAS CHECKED	
AREAS CHECKED	

Drawn By :  
Plotted By :

**21ST STREET**  
 STA. 139+00.00 TO STA. 140+50.00  
 SCALE 1" = 10' VERT.  
 1" = 10' HORIZ.