


PROJECT NO.	YEAR	SHEET NO.	TOTAL SHEETS
472-84636	2008	203	282

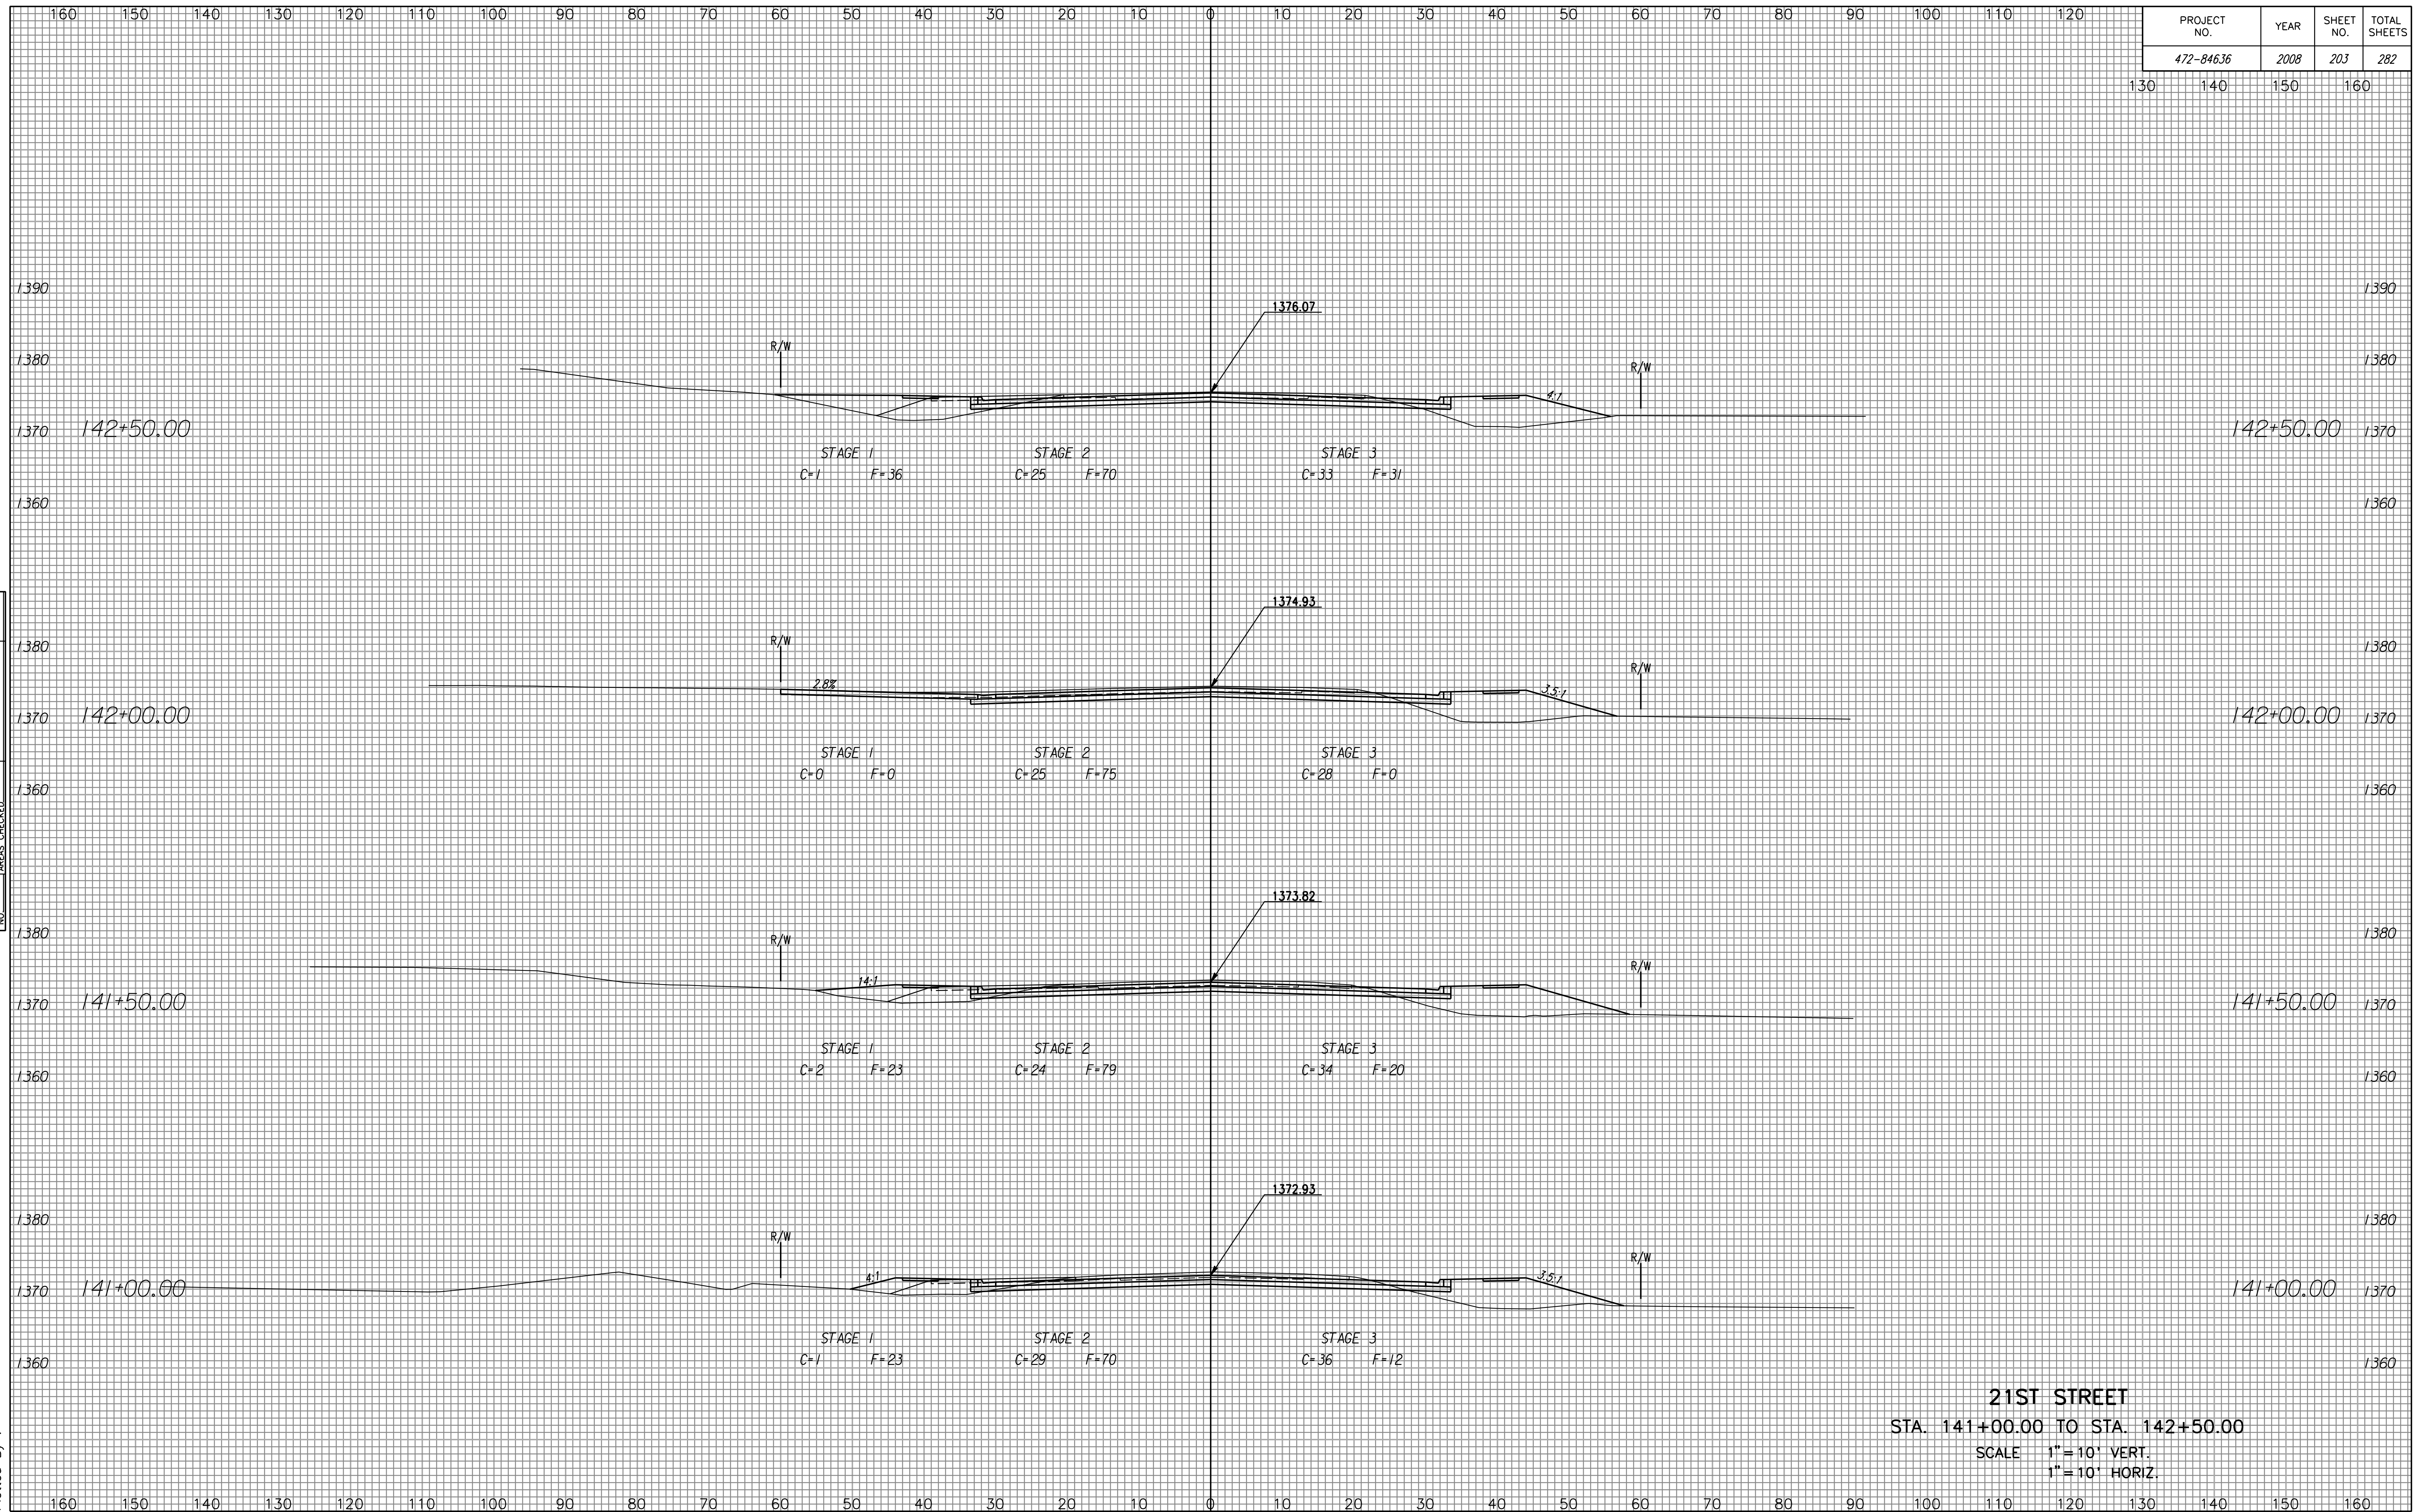

NOTE BOOK NO.	TEMPLATE AREAS CHECKED

Drawn By :
Plotted By :

21ST STREET
 STA. 141+00.00 TO STA. 142+50.00
 SCALE 1" = 10' VERT.
 1" = 10' HORIZ.