


PROJECT NO.	YEAR	SHEET NO.	TOTAL SHEETS
472-84636	2008	215	282

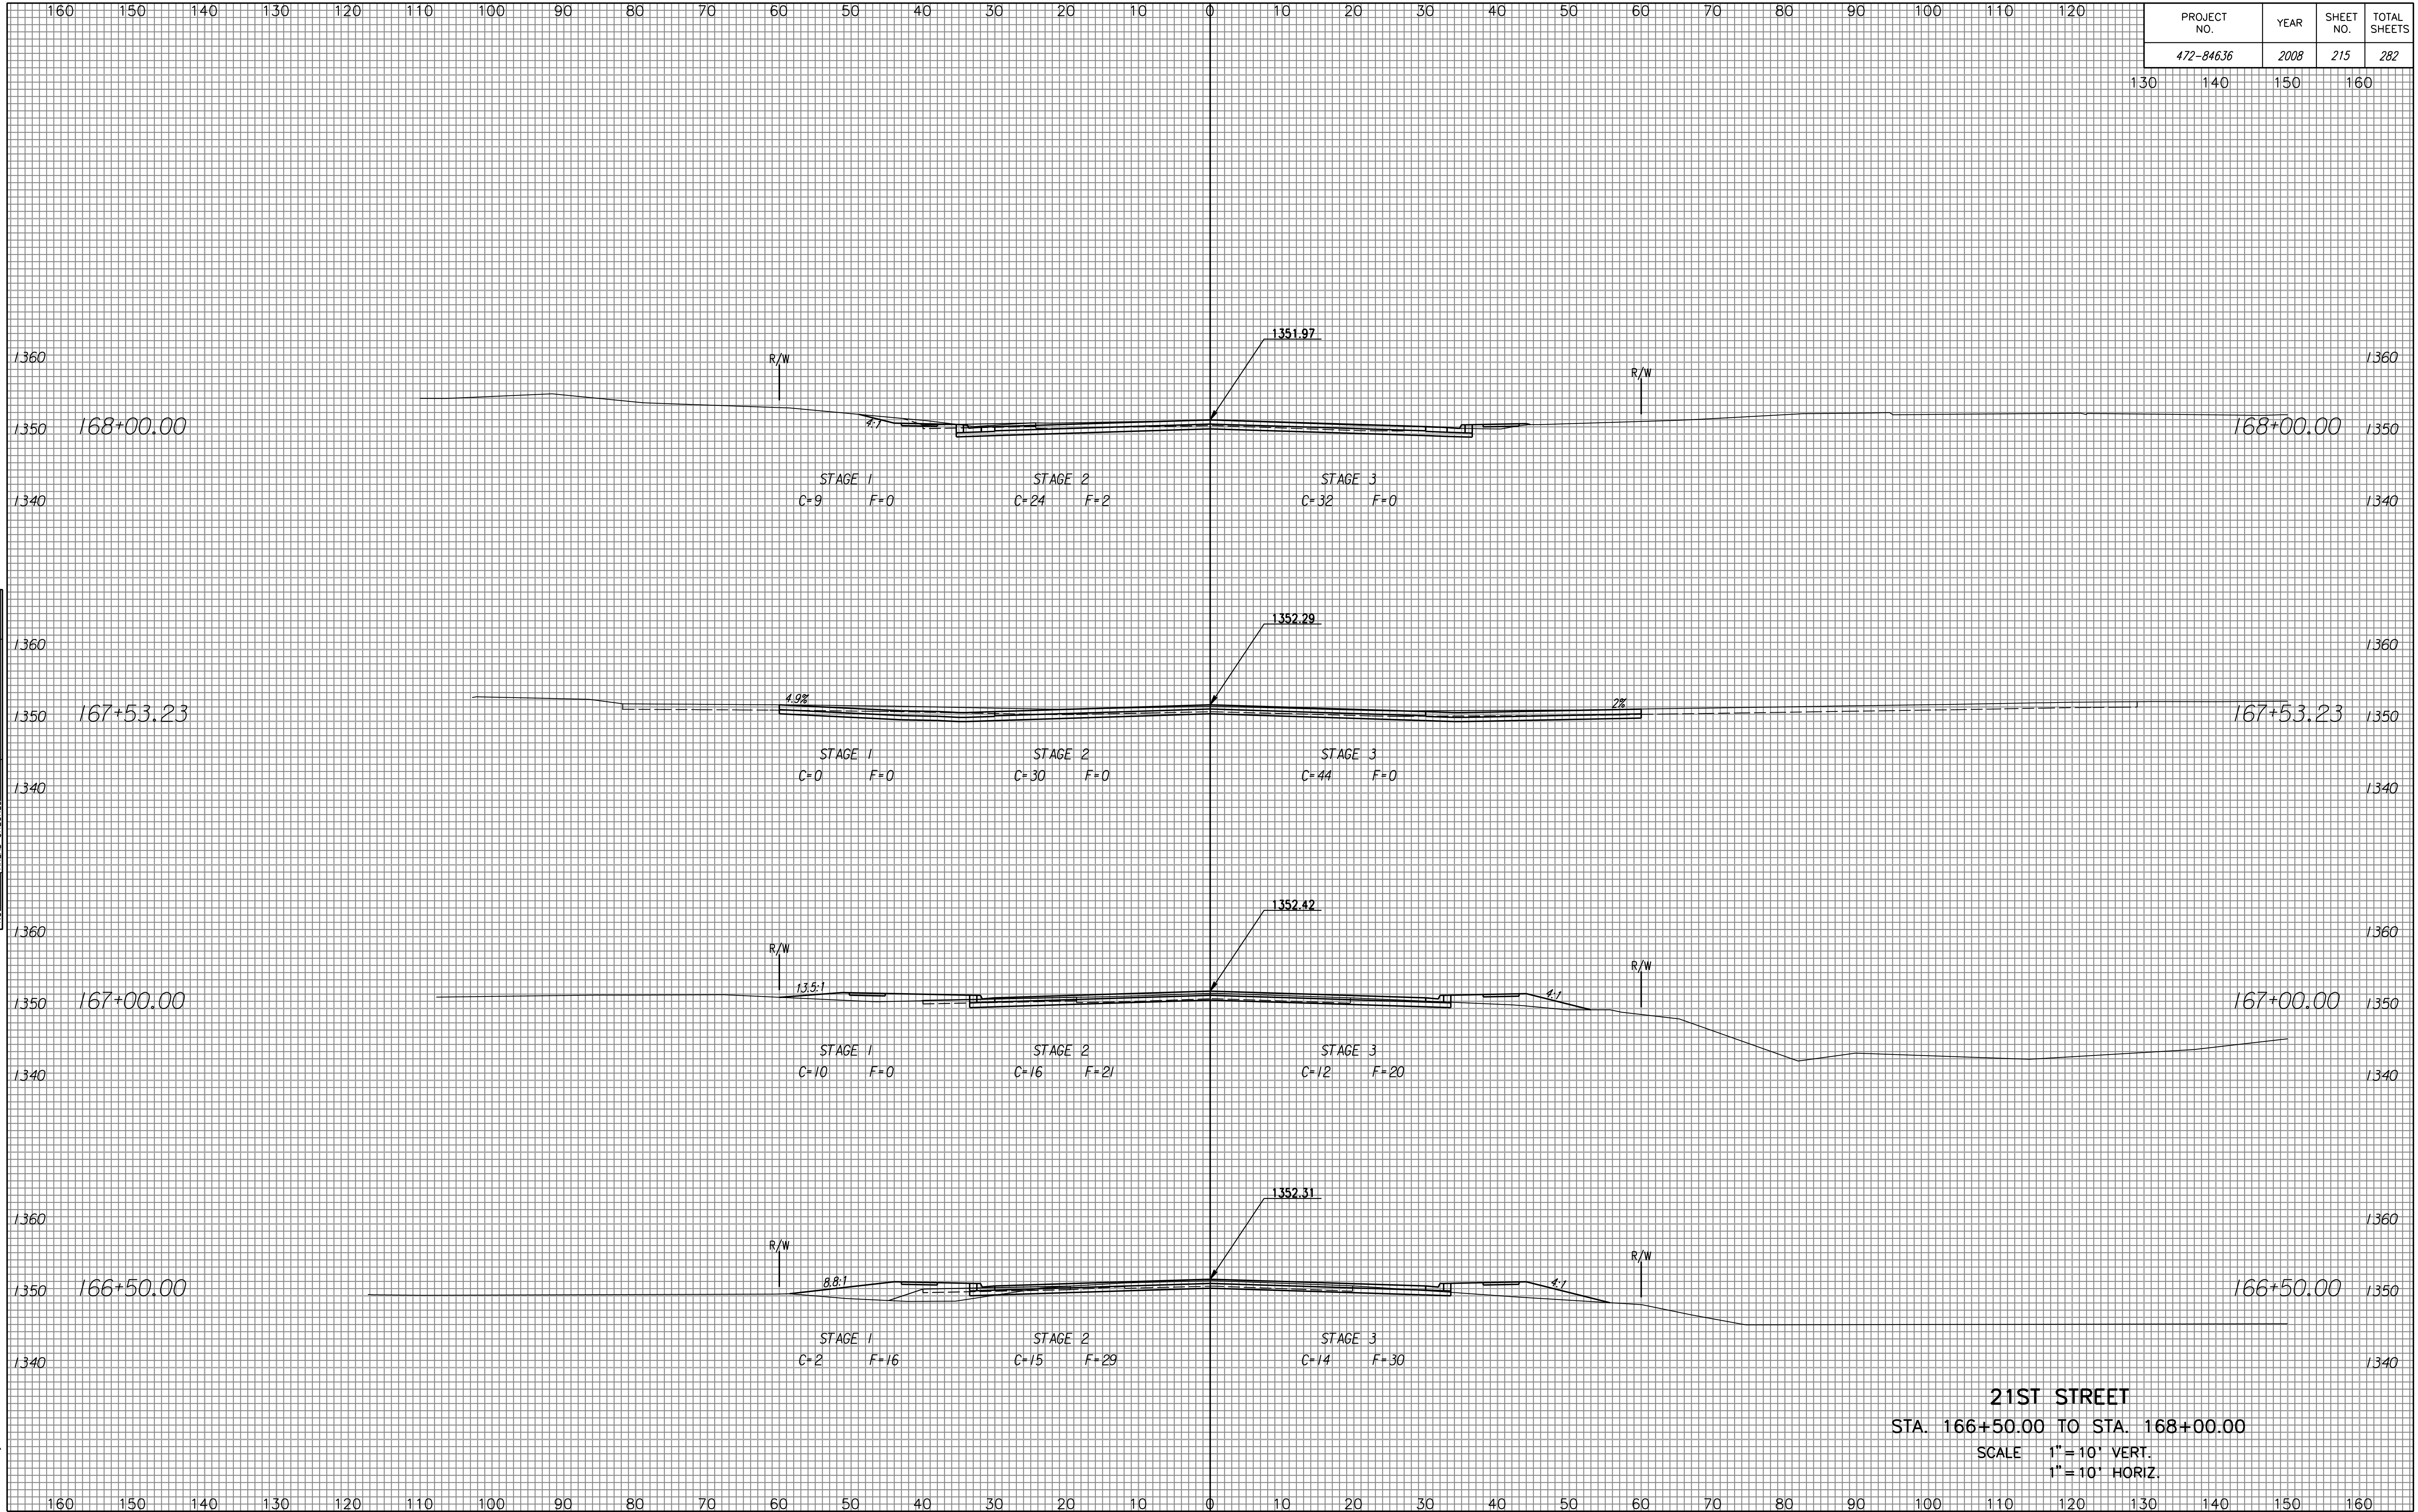

NOTE BOOK NO.	
TEMPLATE AREAS CHECKED	
AREAS CHECKED	

Drawn By :
 Plotted By :