


PROJECT NO.	YEAR	SHEET NO.	TOTAL SHEETS
472-84636	2008	220	282

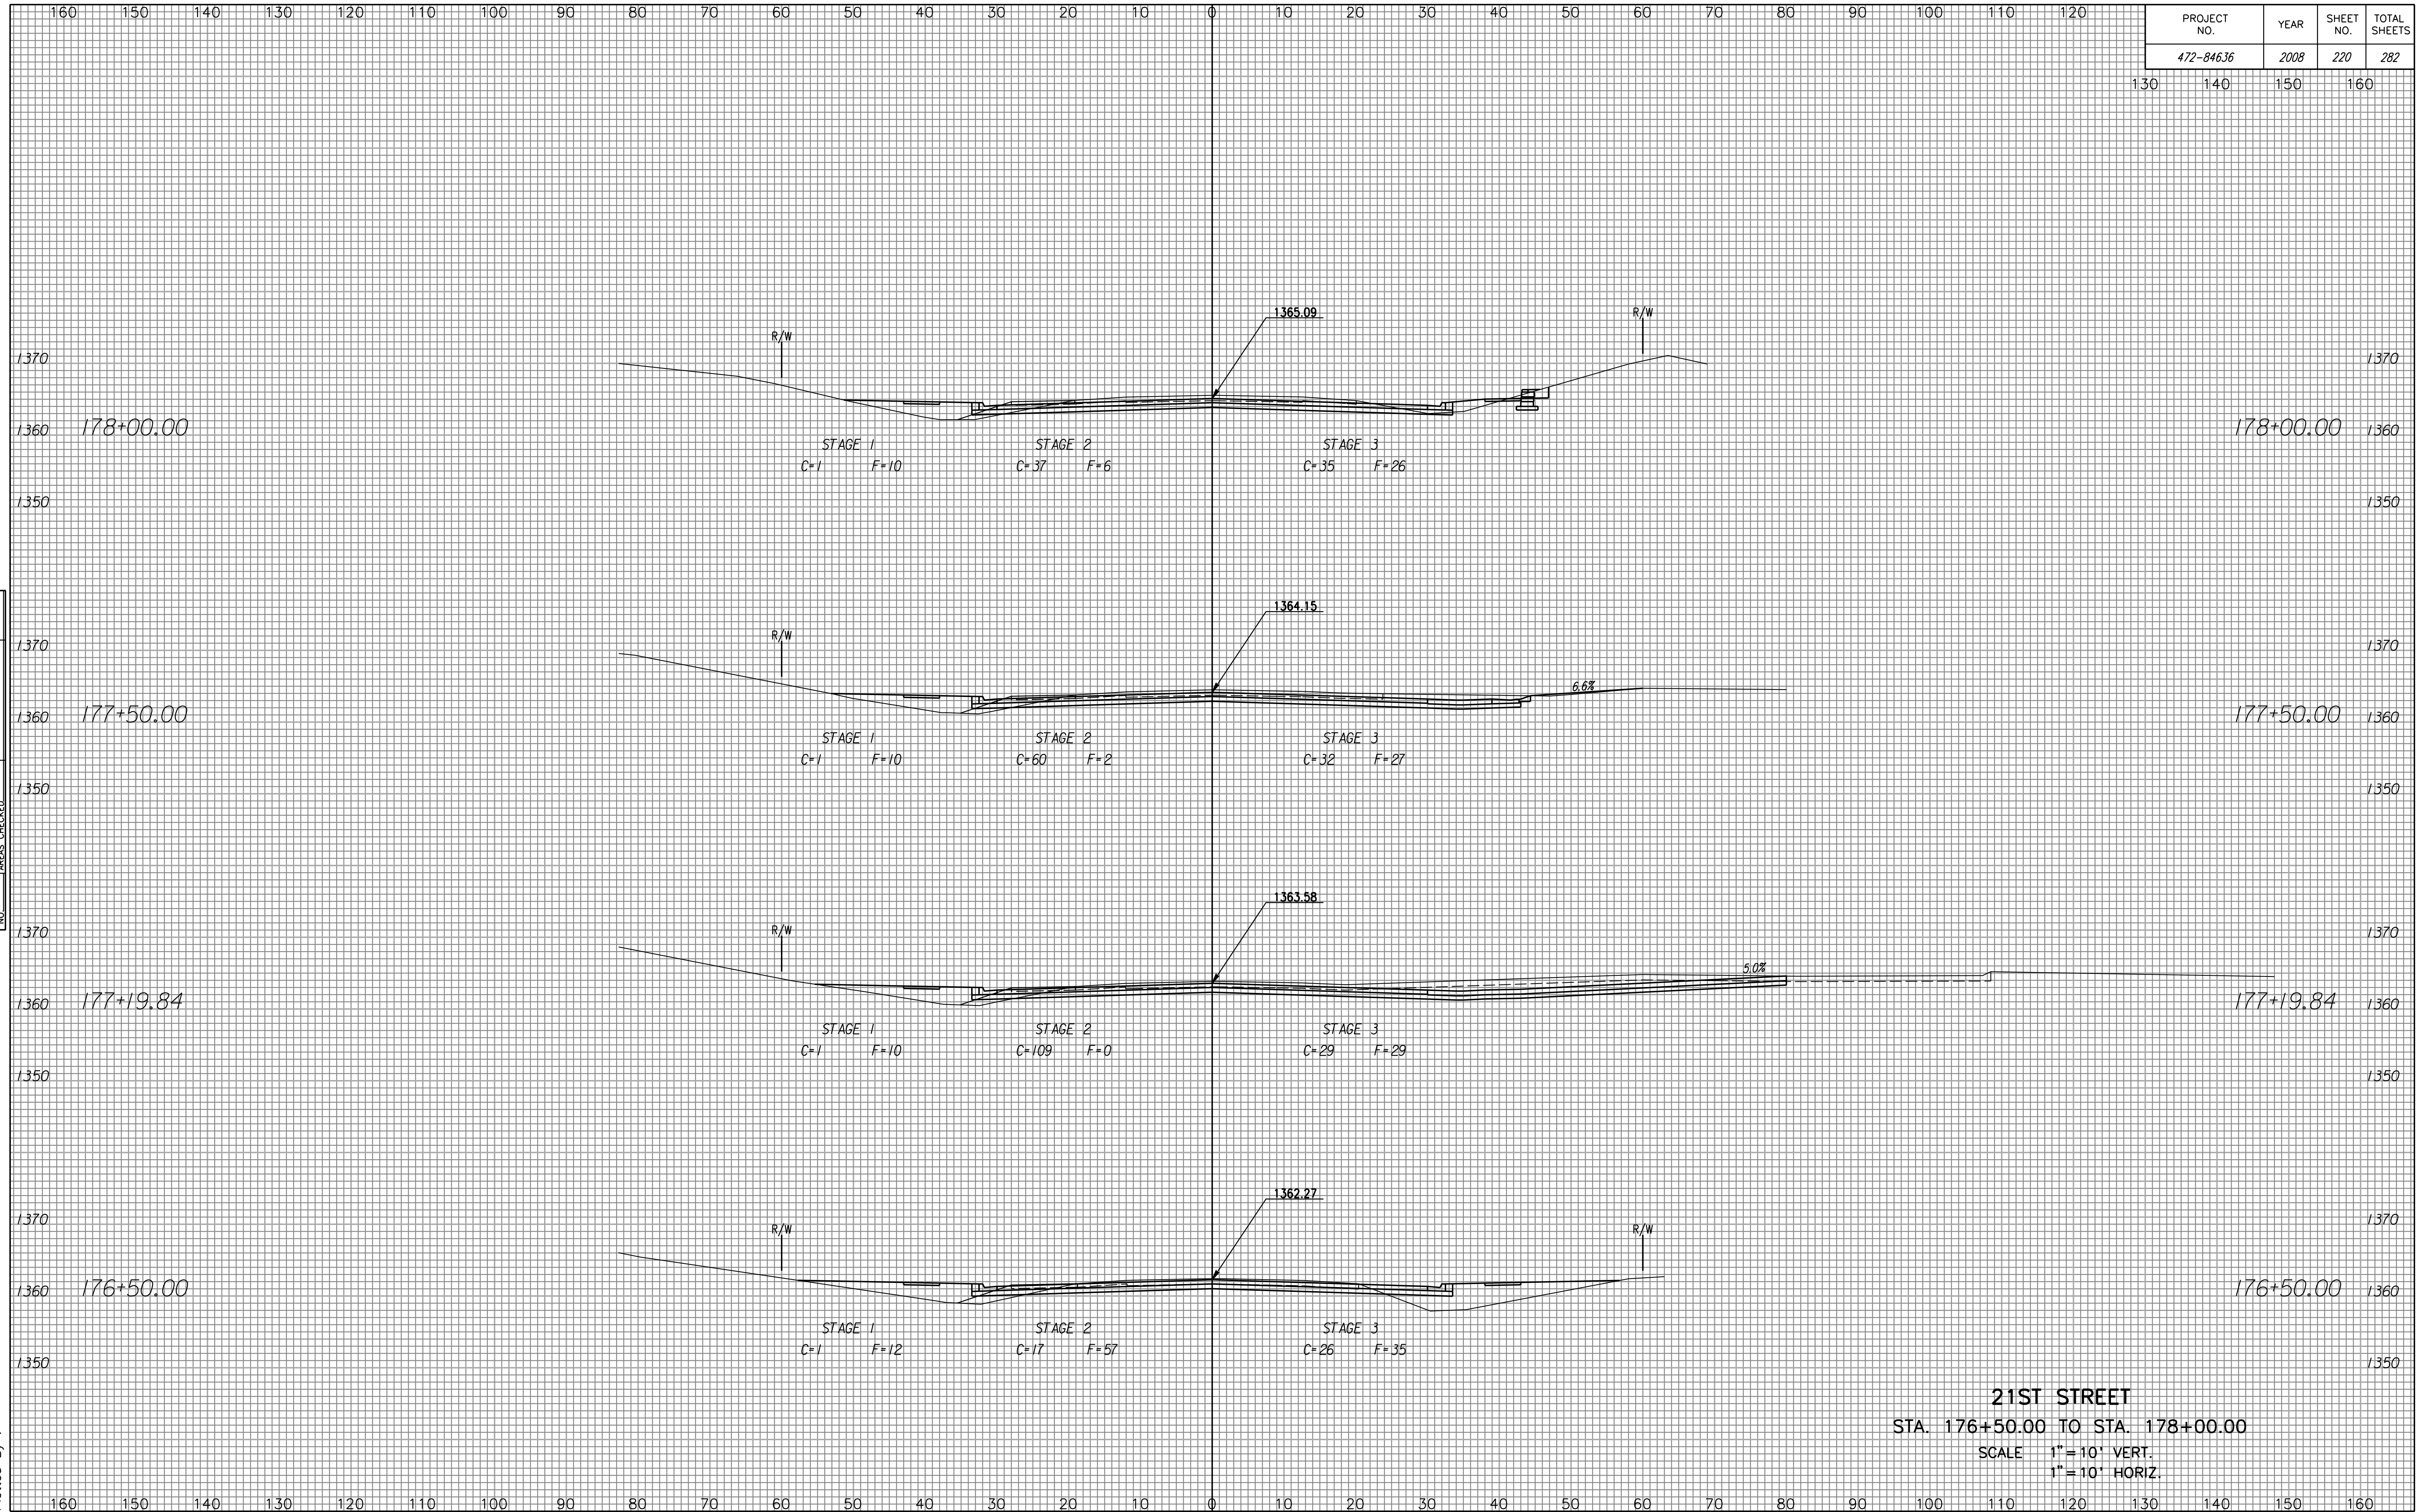

NOTE BOOK NO.	TEMPLATE AREAS CHECKED

21ST STREET
 STA. 176+50.00 TO STA. 178+00.00
 SCALE 1" = 10' VERT.
 1" = 10' HORIZ.

Drawn By :
 Plotted By :