


PROJECT NO.	YEAR	SHEET NO.	TOTAL SHEETS
472-84636	2008	232	282
130	140	150	160

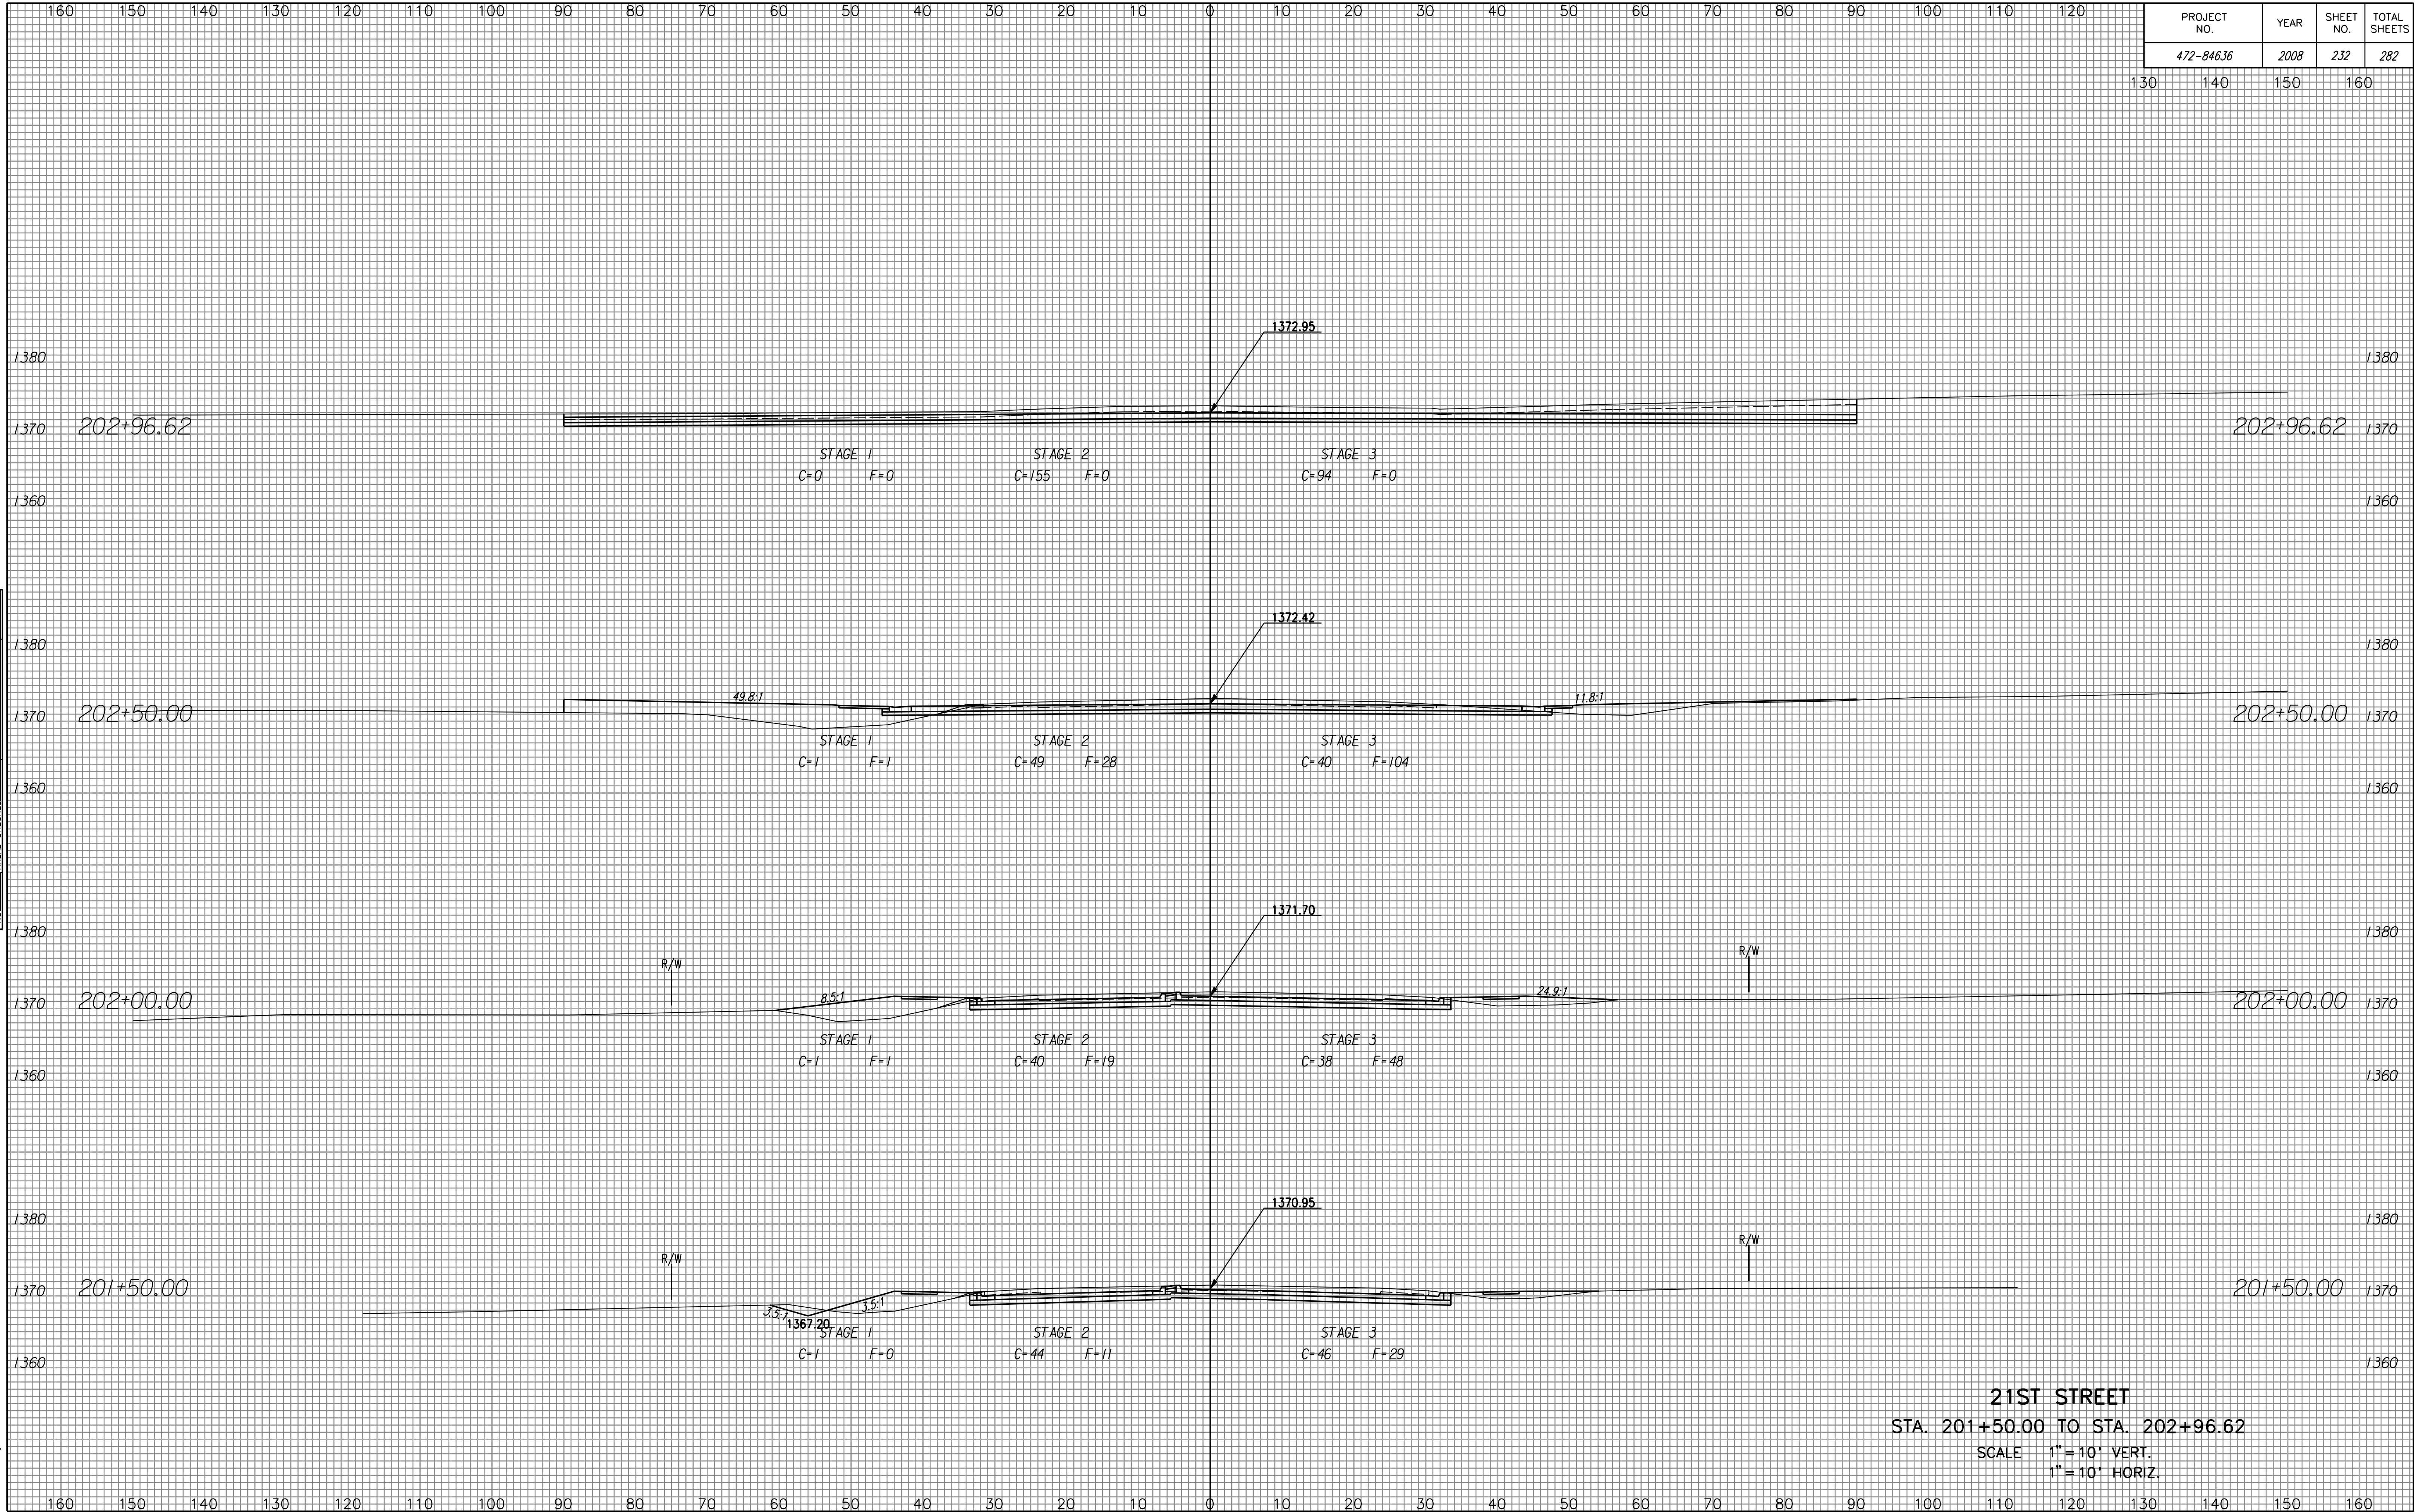

NOTE BOOK NO.	TEMPLATE AREAS CHECKED.

Drawn By :
Plotted By :

21ST STREET
 STA. 201+50.00 TO STA. 202+96.62
 SCALE 1" = 10' VERT.
 1" = 10' HORIZ.