


| PROJECT NO. | YEAR | SHEET NO. | TOTAL SHEETS |
|-------------|------|-----------|--------------|
| 472-84636 | 2008 | 235 | 282 |

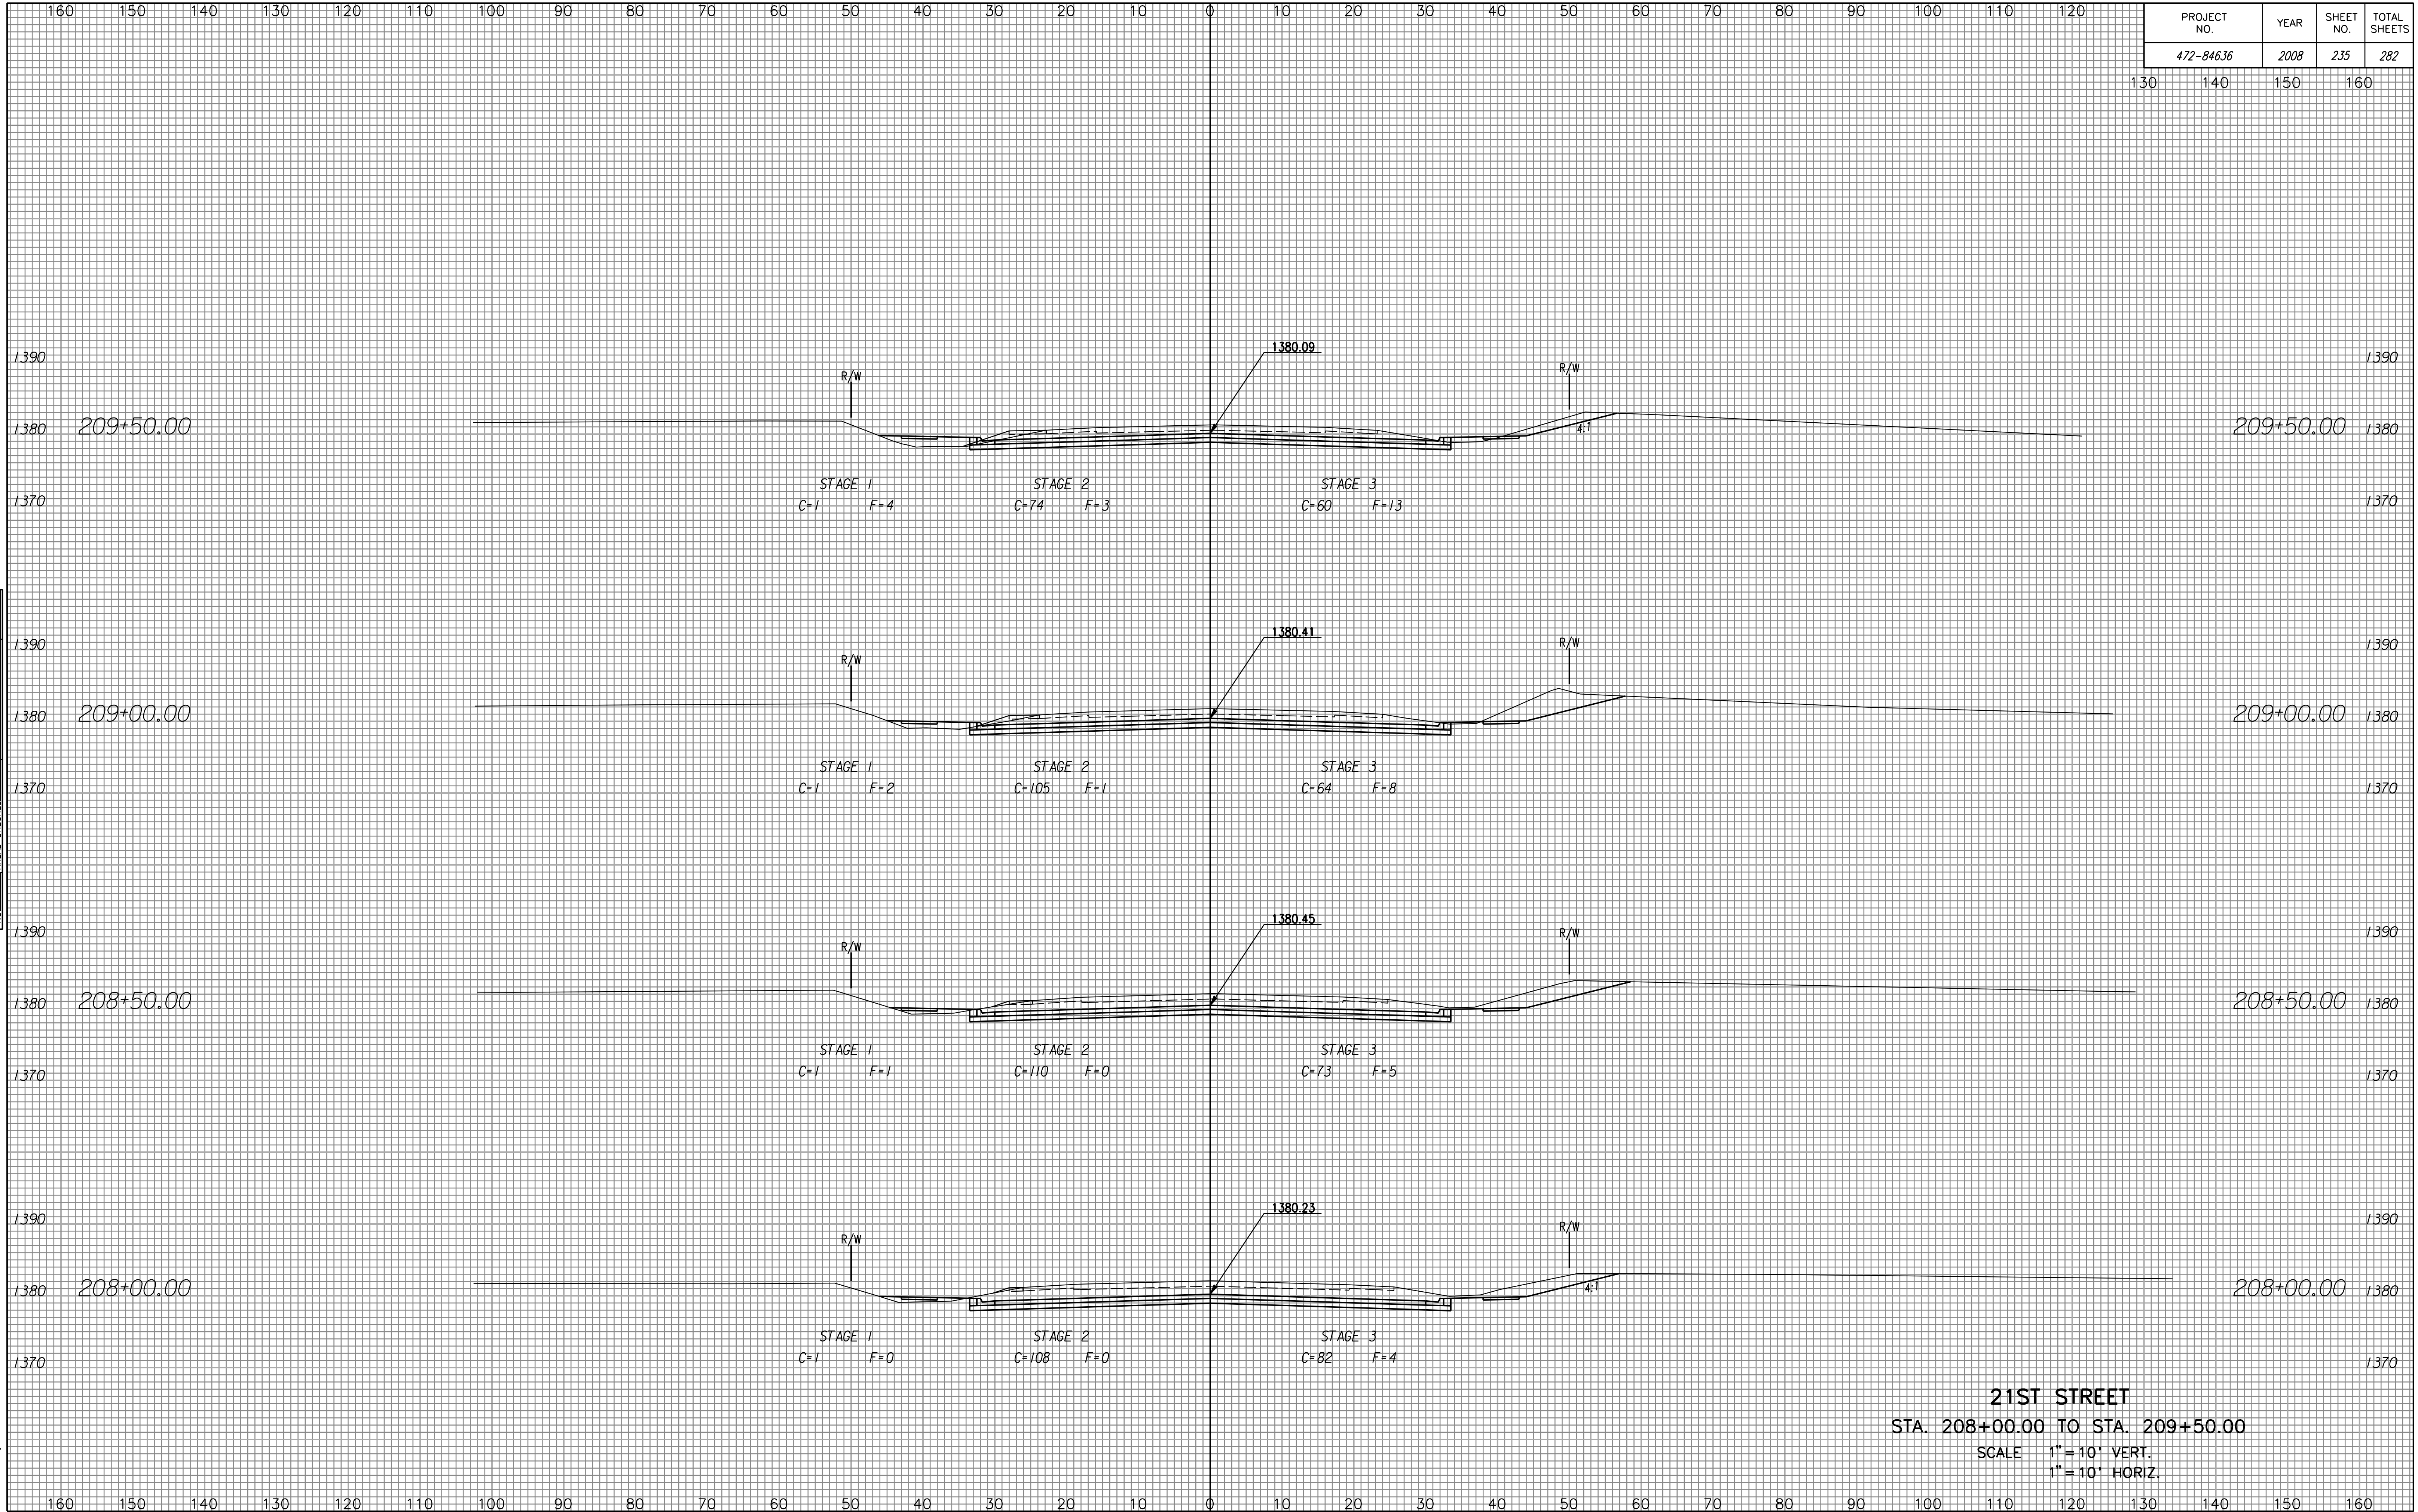

| NOTE BOOK NO. | TEMPLATE AREAS CHECKED. |
|---------------|-------------------------|
| | |
| | |
| | |

21ST STREET
 STA. 208+00.00 TO STA. 209+50.00
 SCALE 1" = 10' VERT.
 1" = 10' HORIZ.

Drawn By :
Plotted By :