


| PROJECT NO. | YEAR | SHEET NO. | TOTAL SHEETS |
|-------------|------|-----------|--------------|
| 472-84636   | 2008 | 245       | 282          |

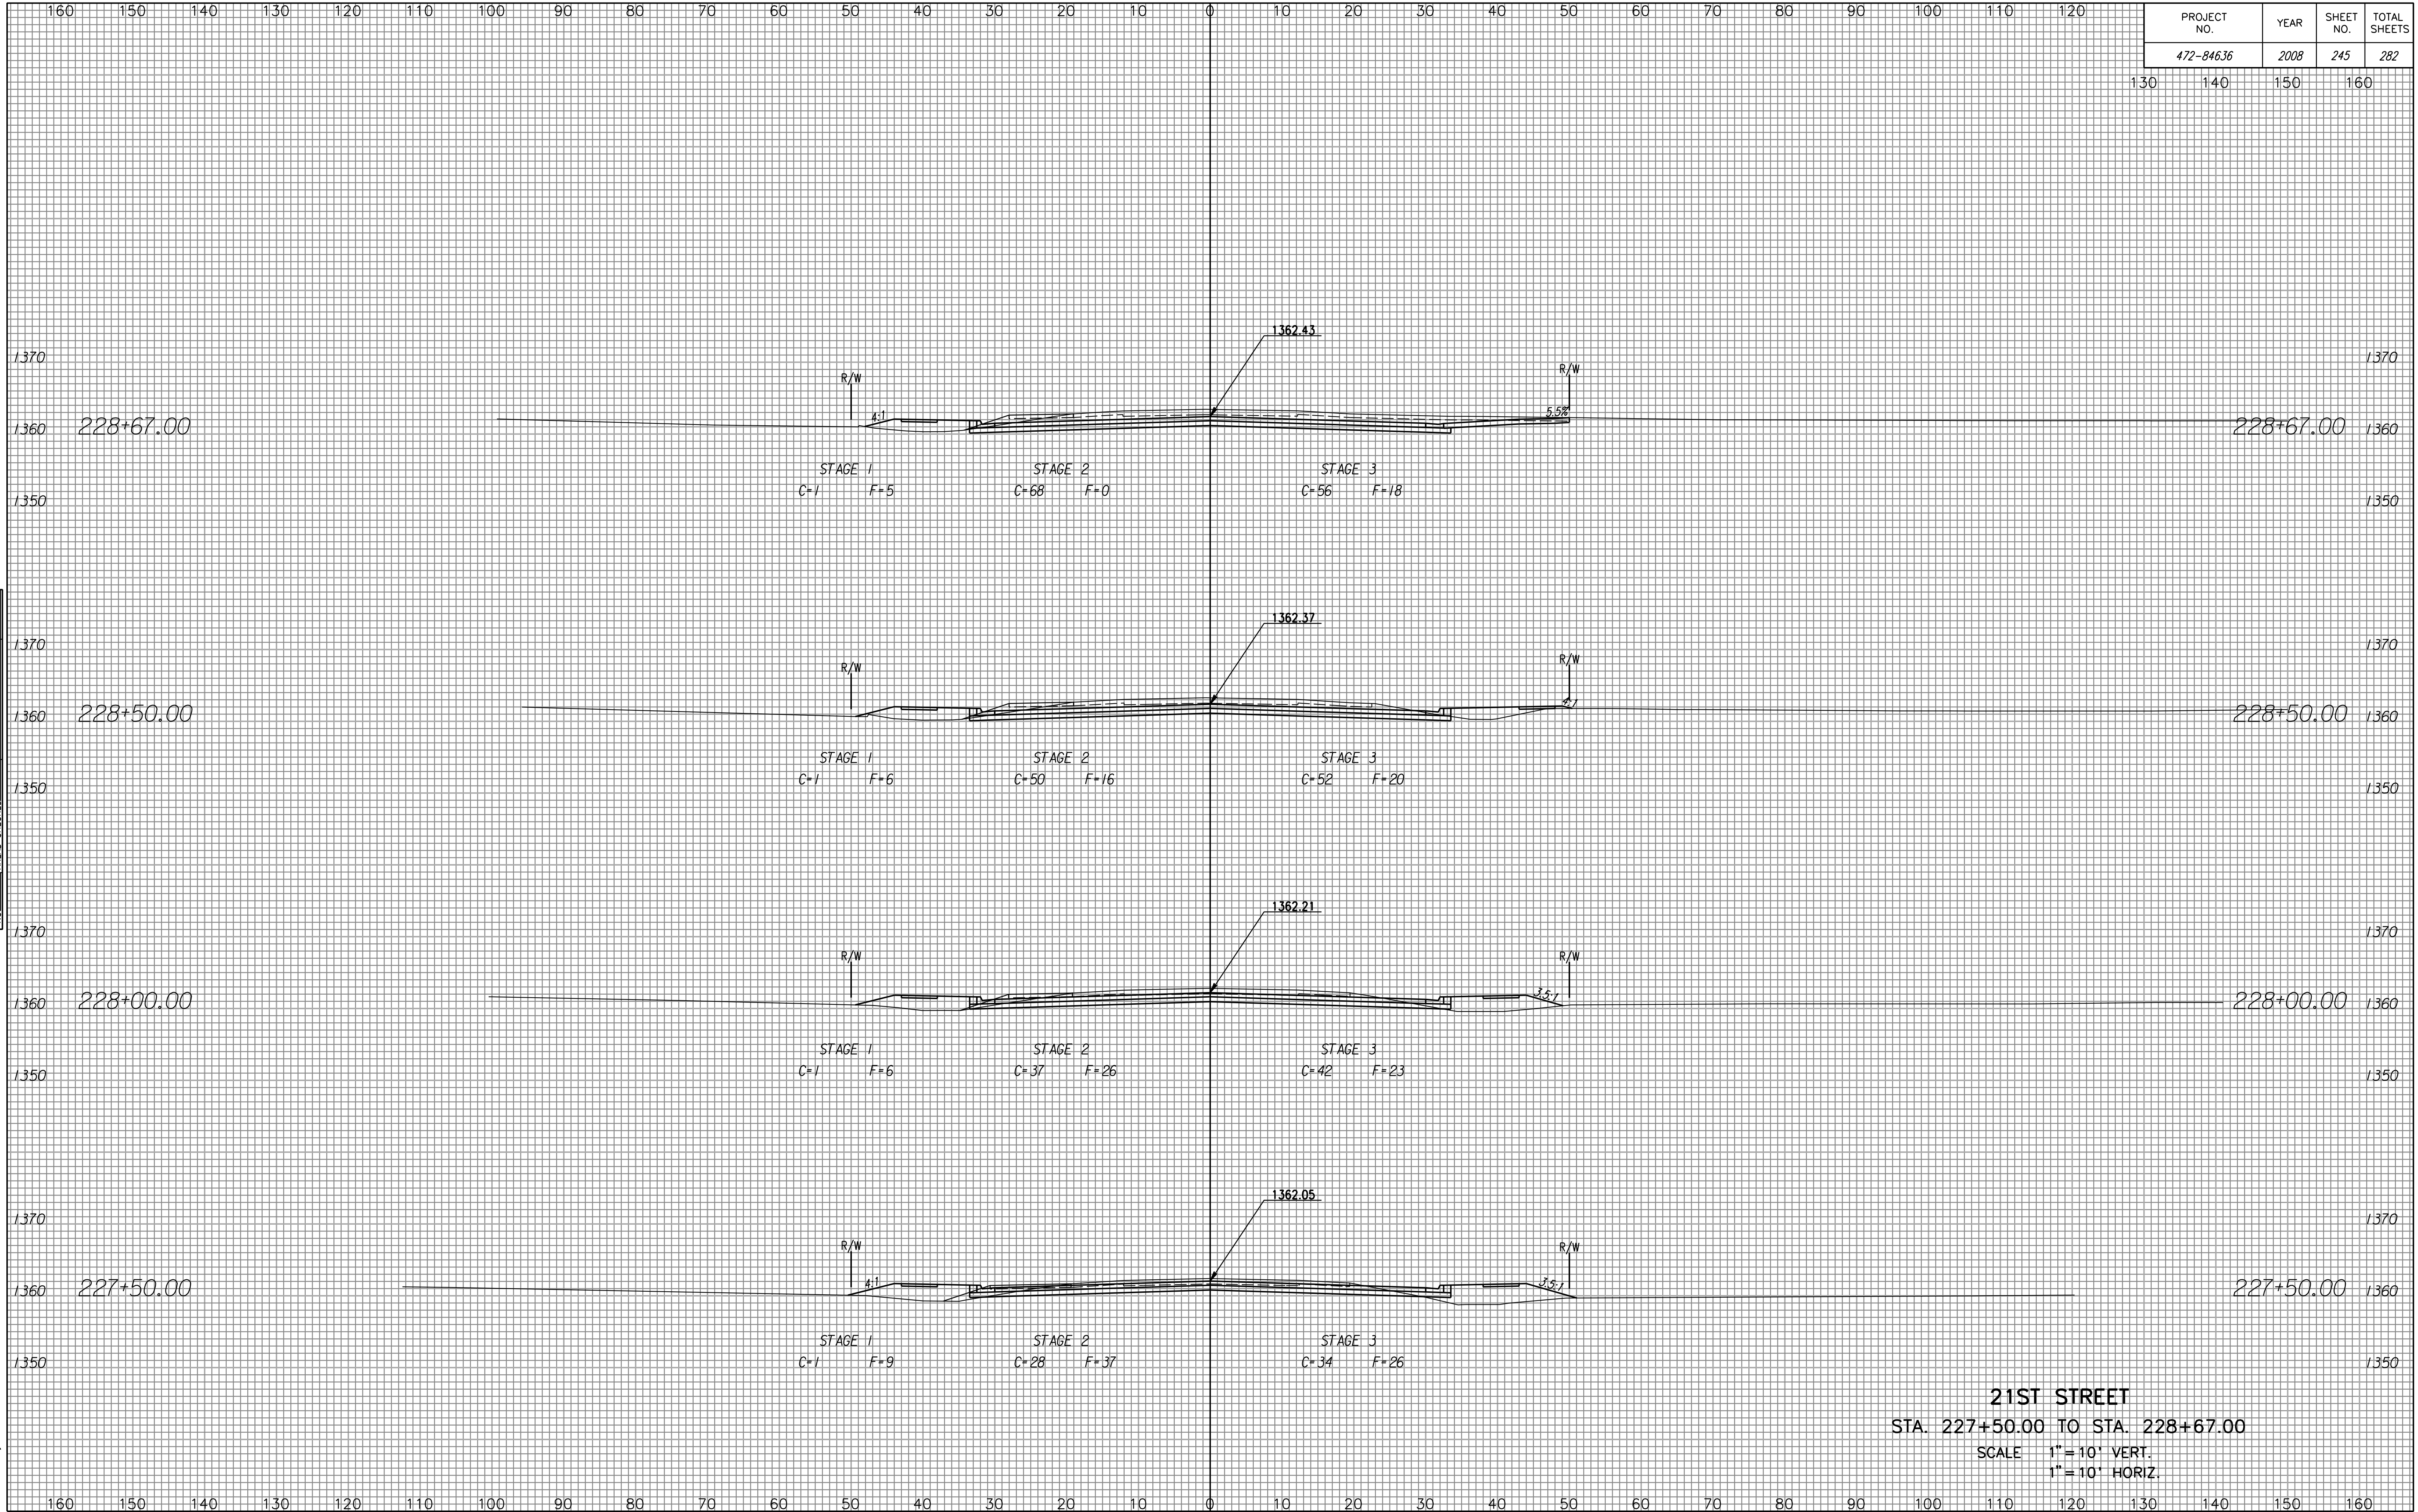

| NOTE BOOK NO. | TEMPLATE AREAS CHECKED |
|---------------|------------------------|
|               |                        |
|               |                        |
|               |                        |

Drawn By :  
Plotted By :

**21ST STREET**  
 STA. 227+50.00 TO STA. 228+67.00  
 SCALE 1" = 10' VERT.  
 1" = 10' HORIZ.