


PROJECT NO.	YEAR	SHEET NO.	TOTAL SHEETS
472-84636	2008	254	282

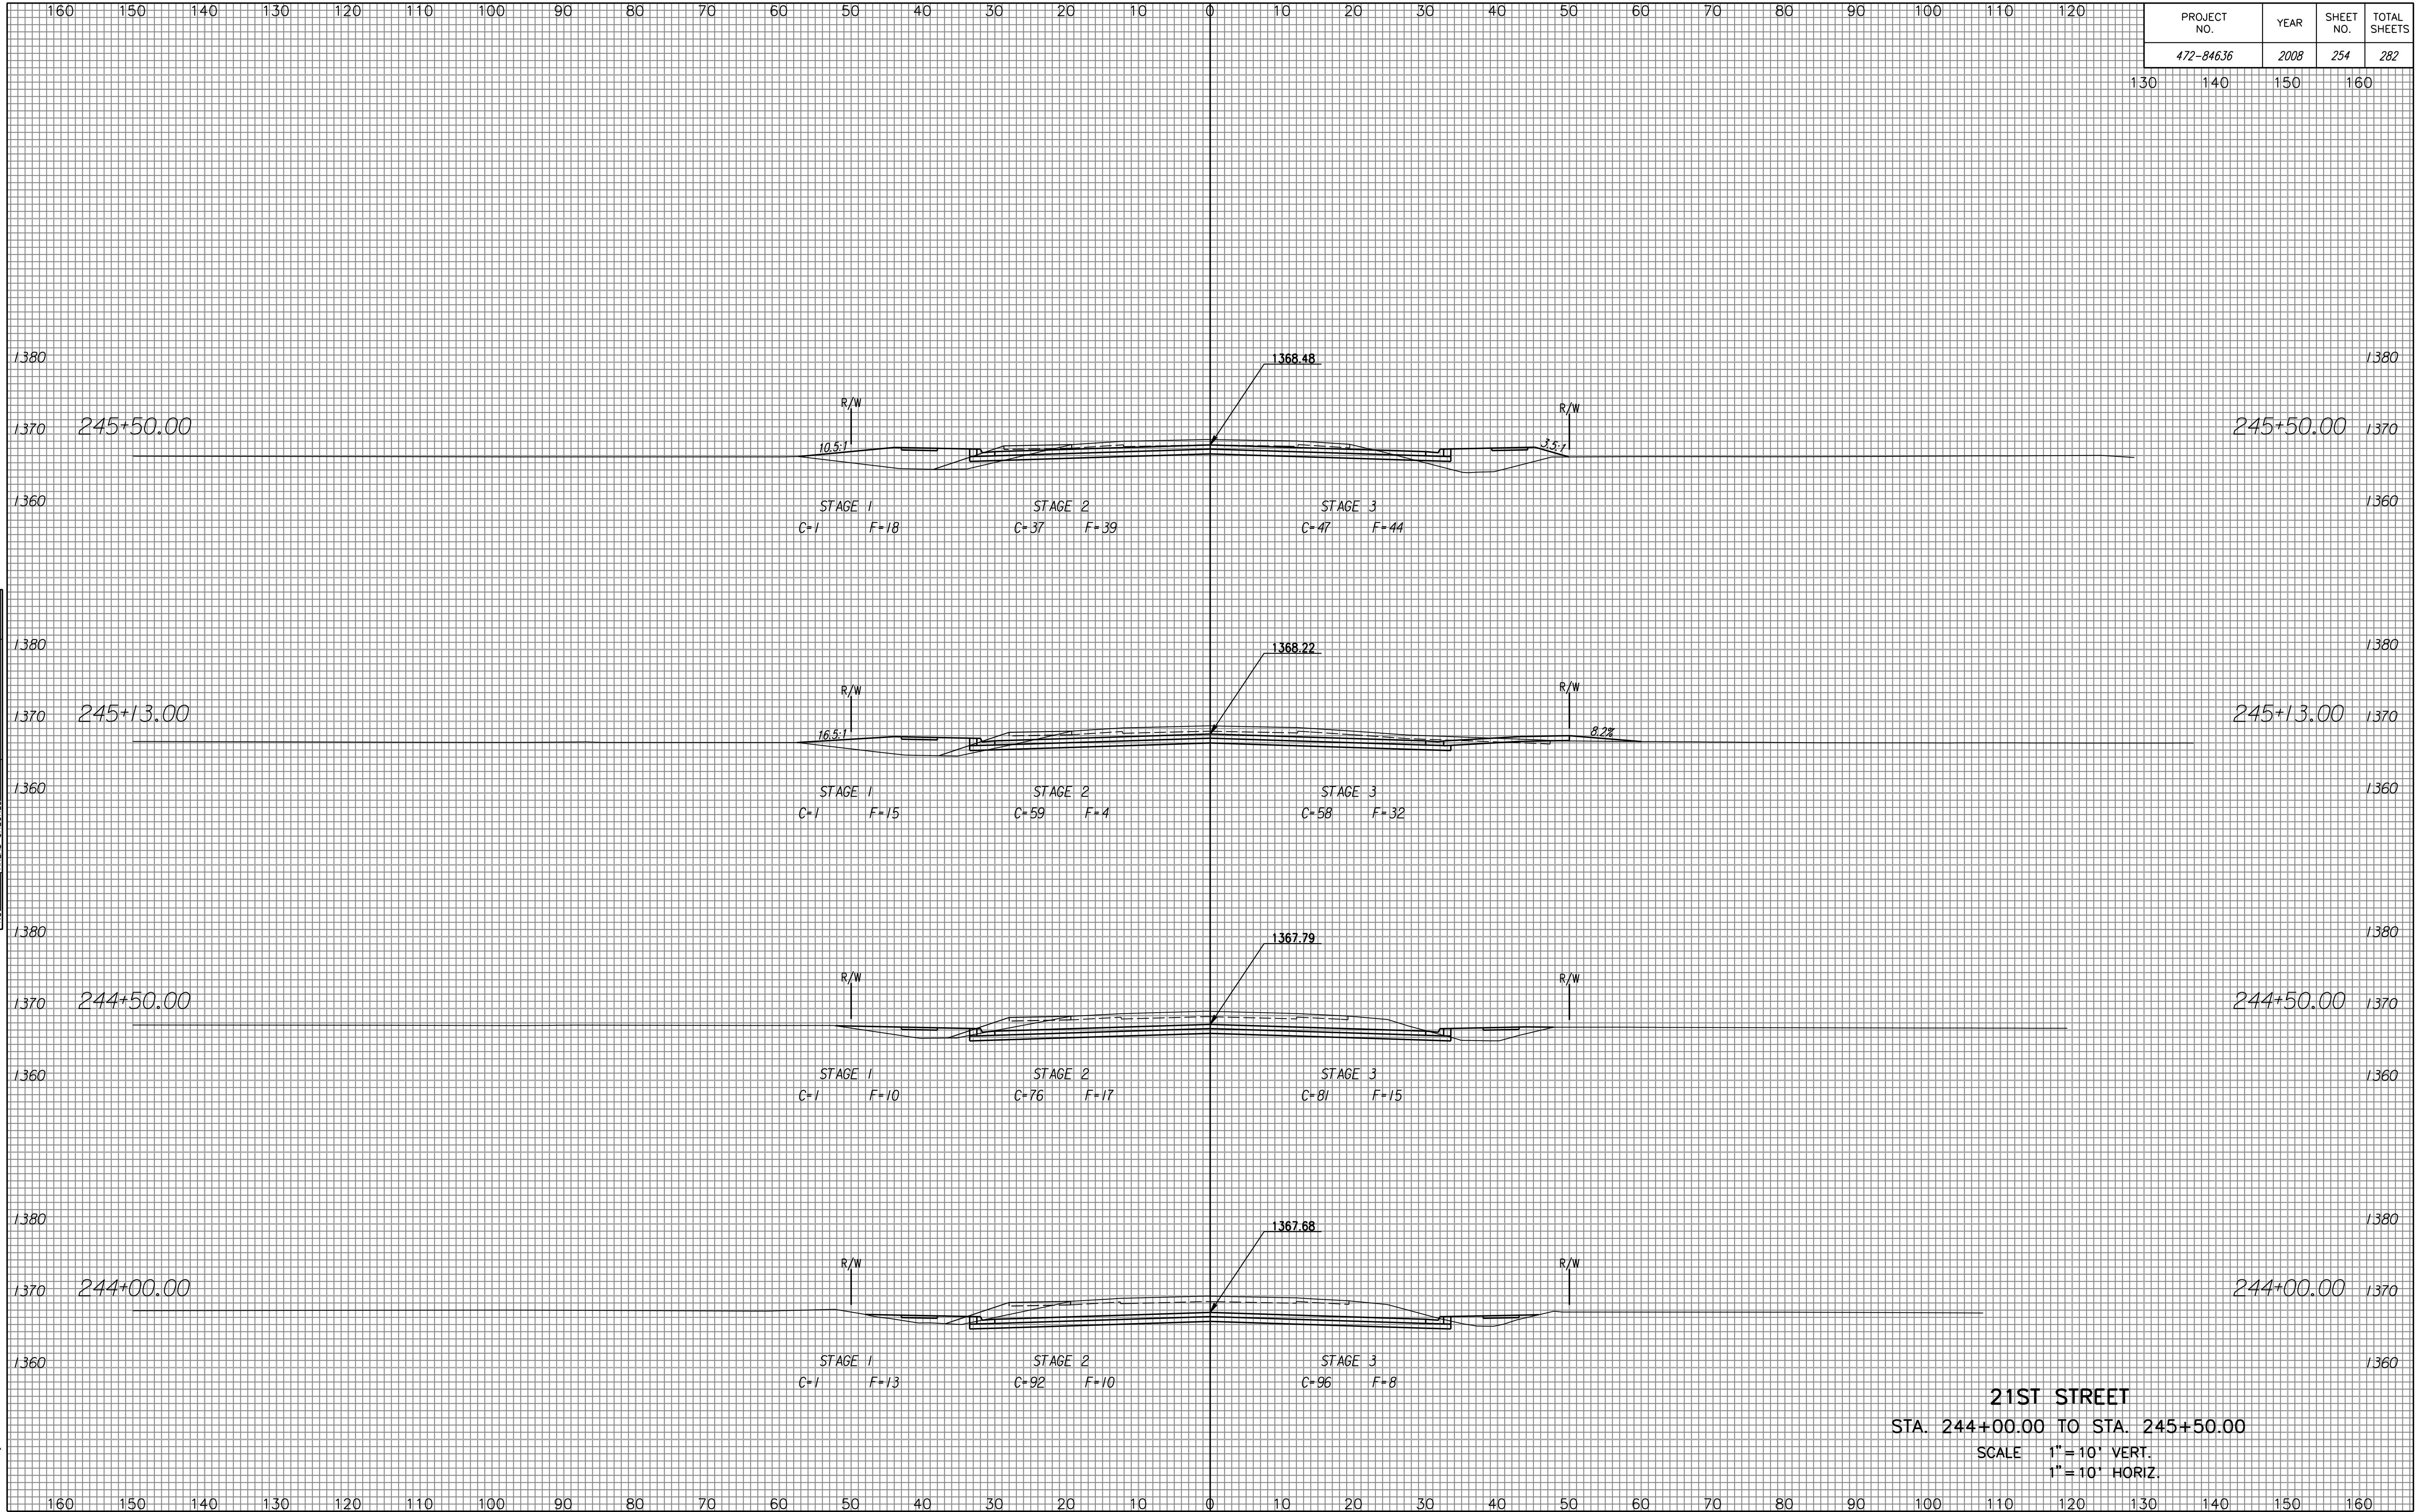

NOTE BOOK NO.	TEMPLATE AREAS CHECKED

21ST STREET
 STA. 244+00.00 TO STA. 245+50.00
 SCALE 1" = 10' VERT.
 1" = 10' HORIZ.

Drawn By :
 Plotted By :