


PROJECT NO.	YEAR	SHEET NO.	TOTAL SHEETS
472-84636	2008	256	282

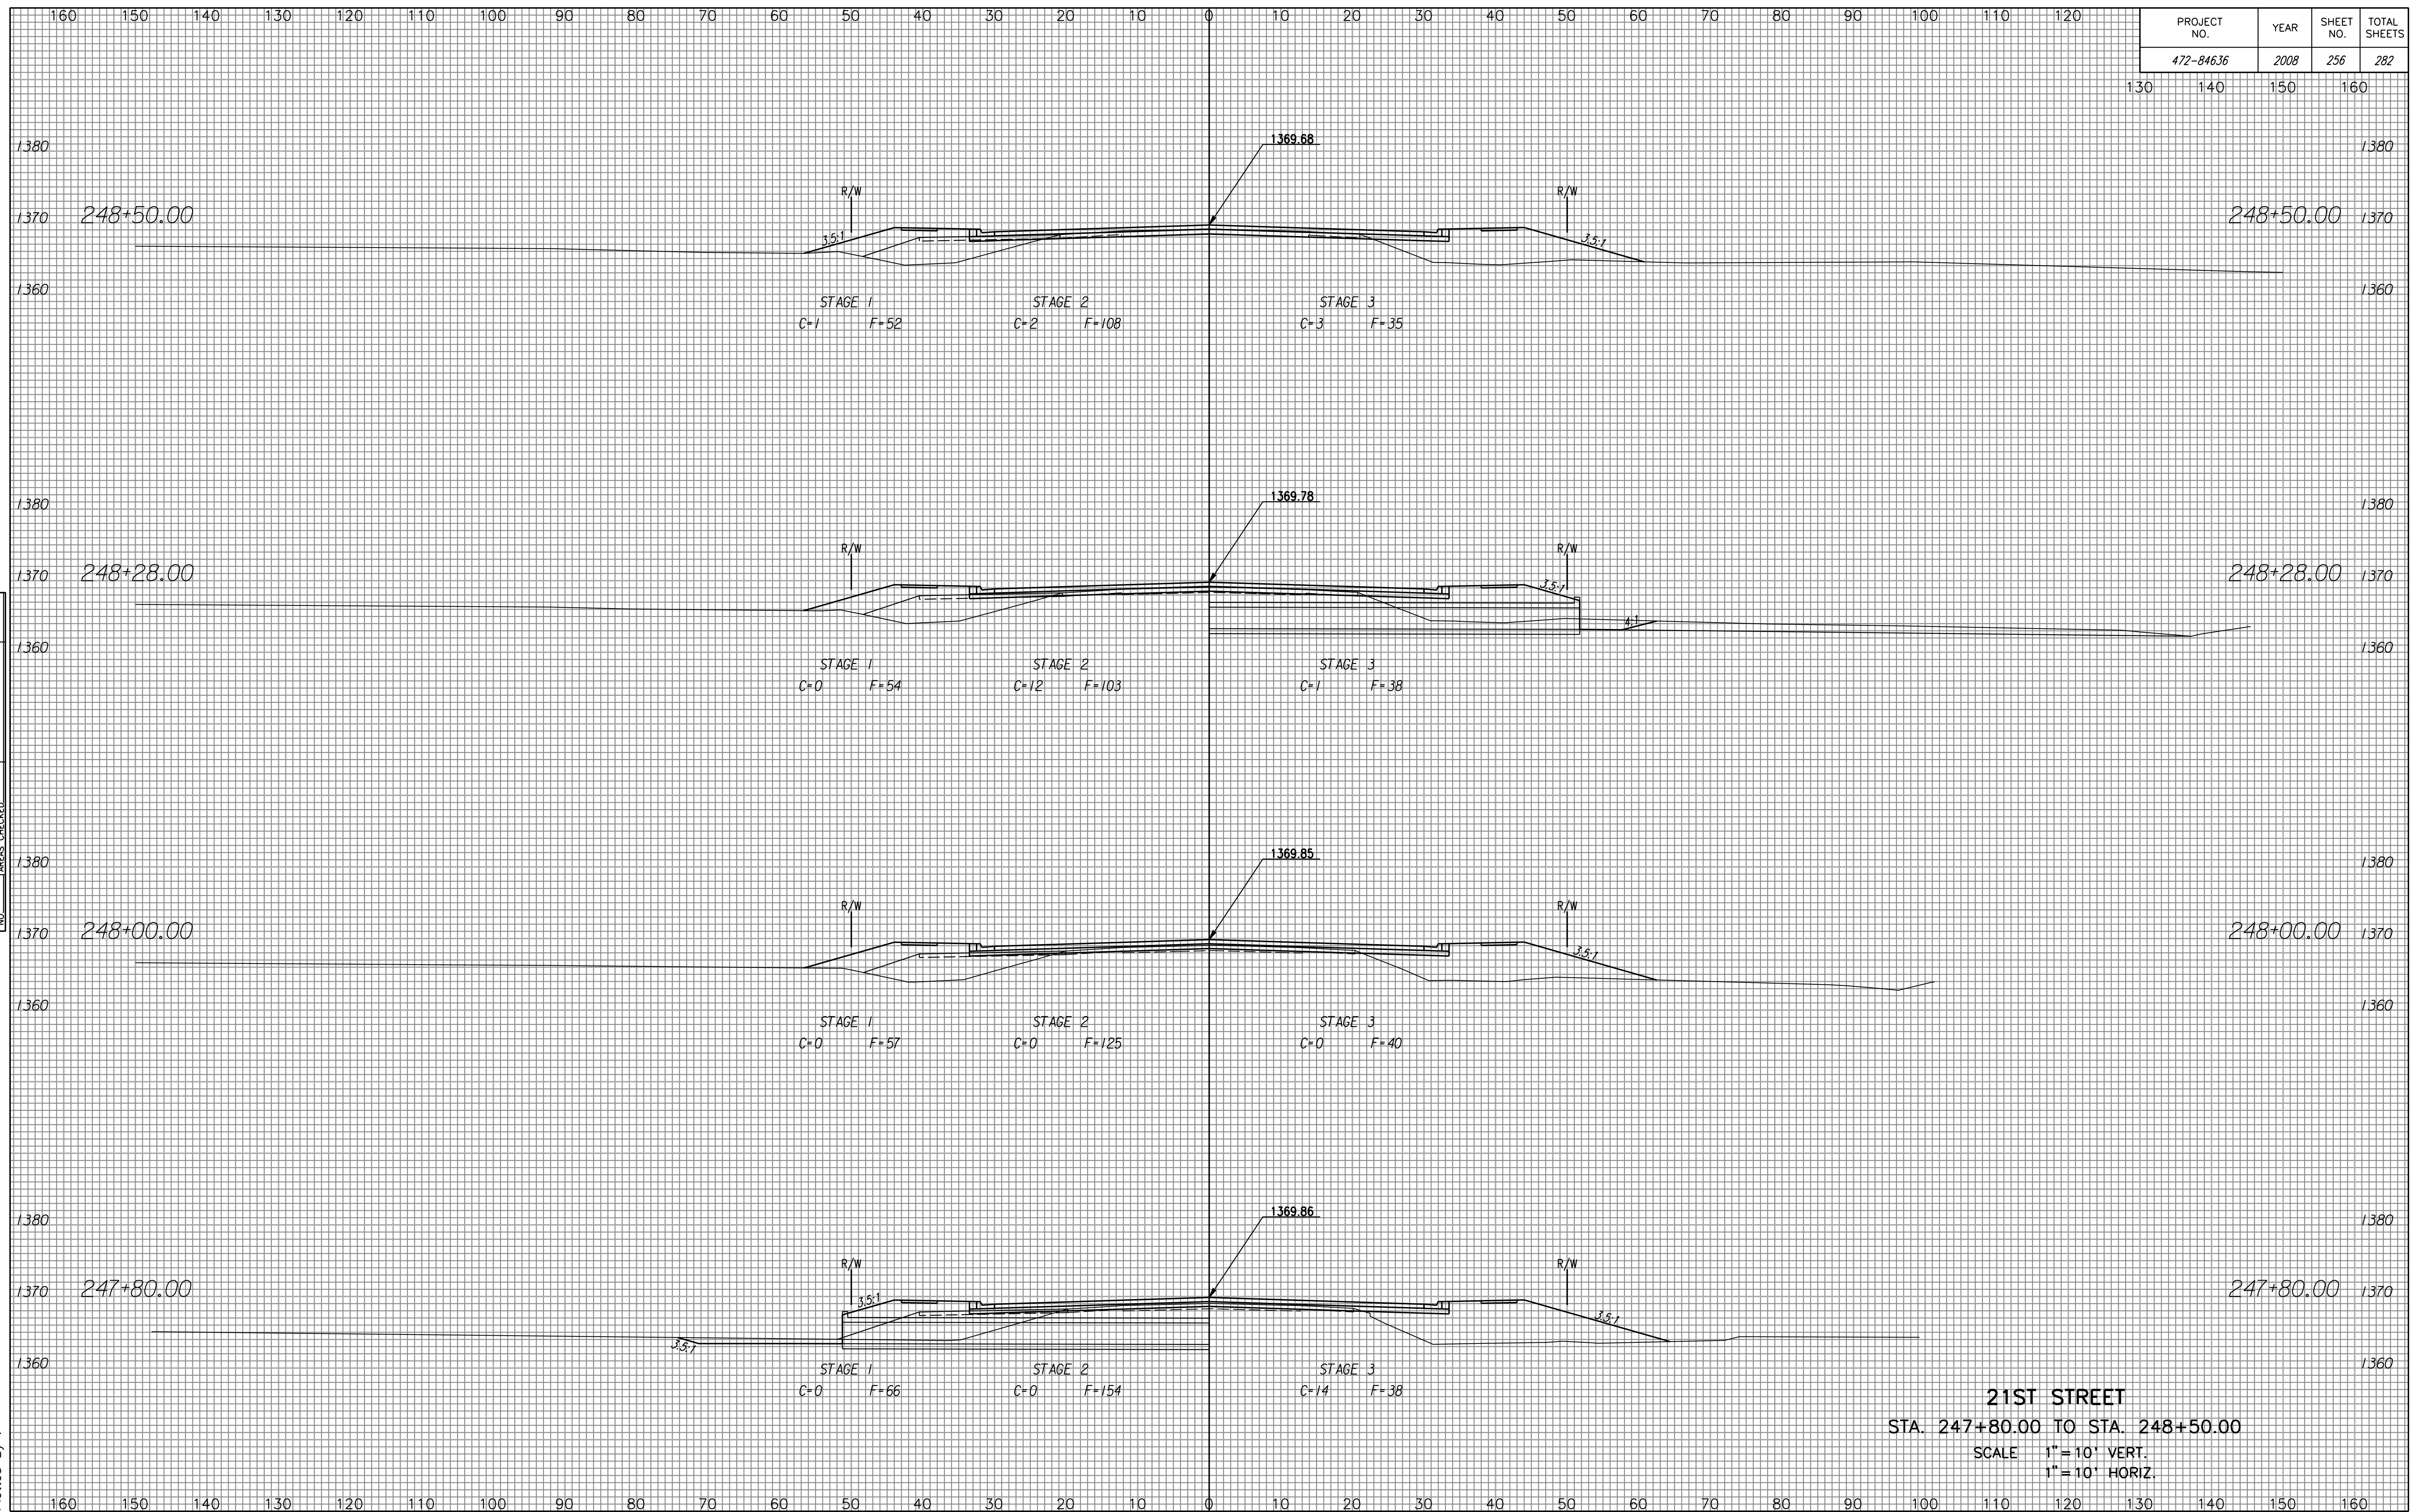

NOTE BOOK NO.	TEMPLATE AREAS CHECKED

Drawn By :  
Plotted By :

**21ST STREET**  
 STA. 247+80.00 TO STA. 248+50.00  
 SCALE 1" = 10' VERT.  
 1" = 10' HORIZ.