


PROJECT NO.	YEAR	SHEET NO.	TOTAL SHEETS
472-84636	2008	262	282

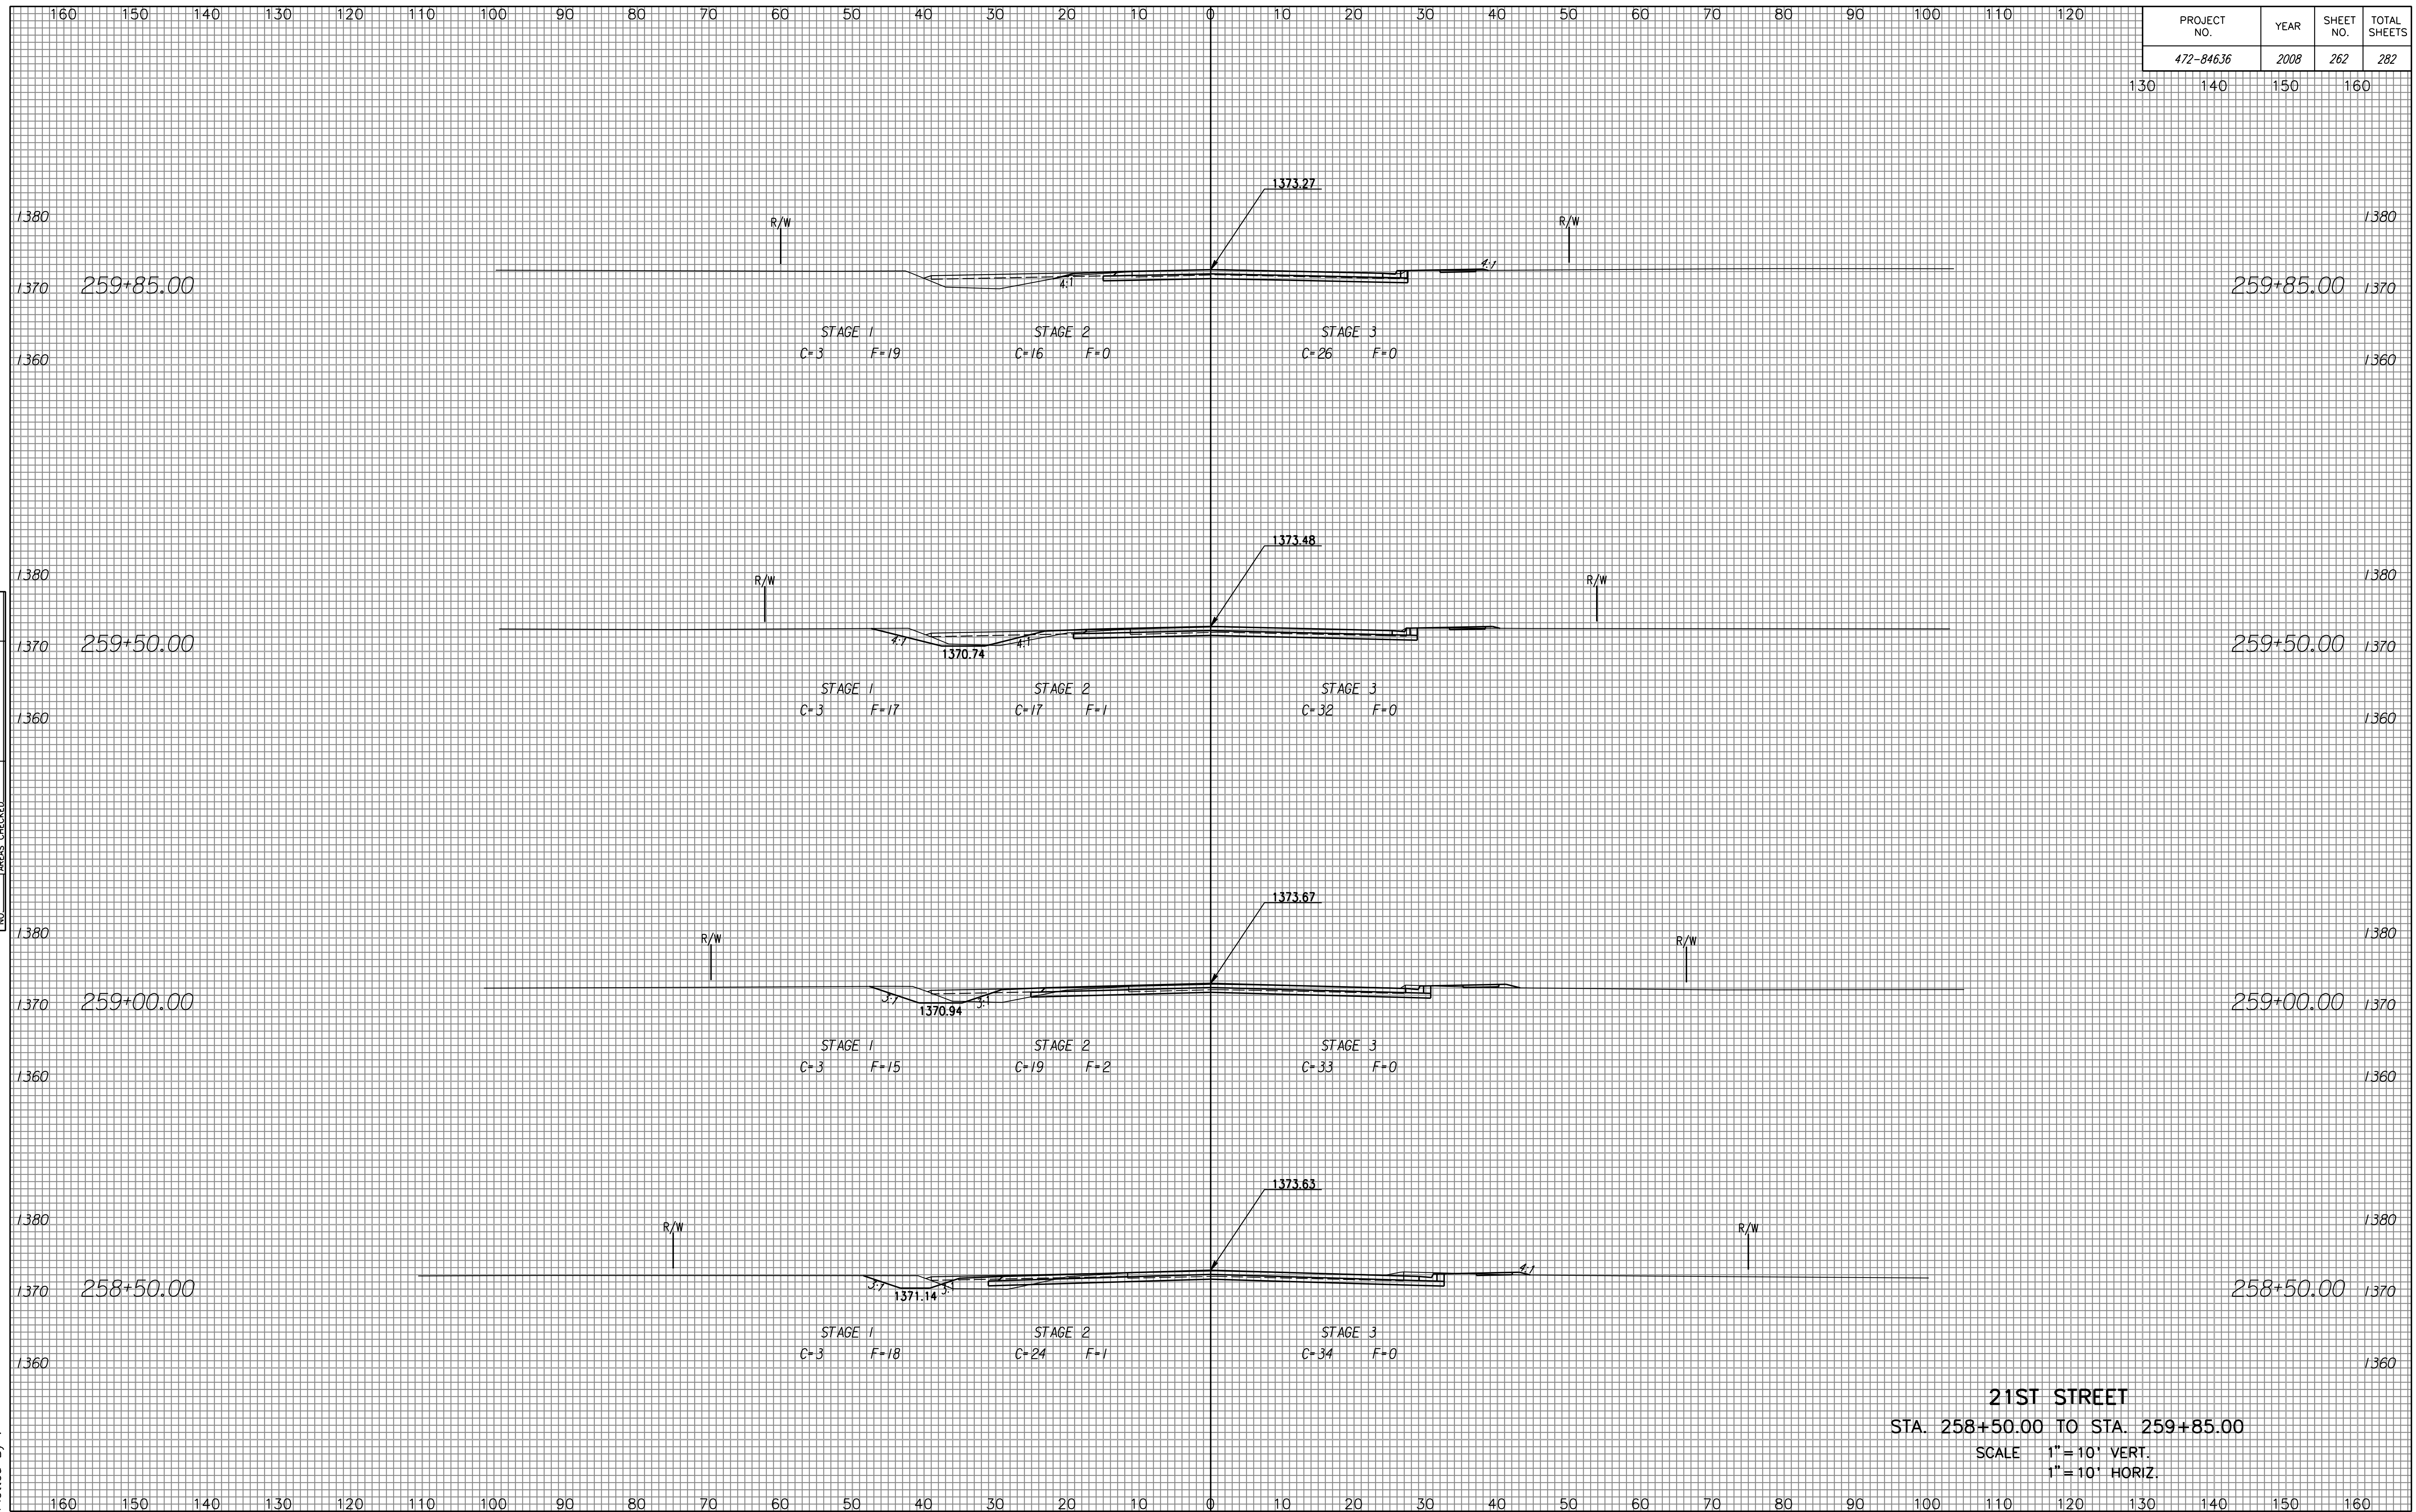

21ST STREET
 STA. 258+50.00 TO STA. 259+85.00
 SCALE 1" = 10' VERT.
 1" = 10' HORIZ.

NOTE BOOK	NO.
TEMPLATE	
AREAS	
CHECKED	

Drawn By :
Plotted By :