


PROJECT NO.	YEAR	SHEET NO.	TOTAL SHEETS
472-84636	2008	263	282

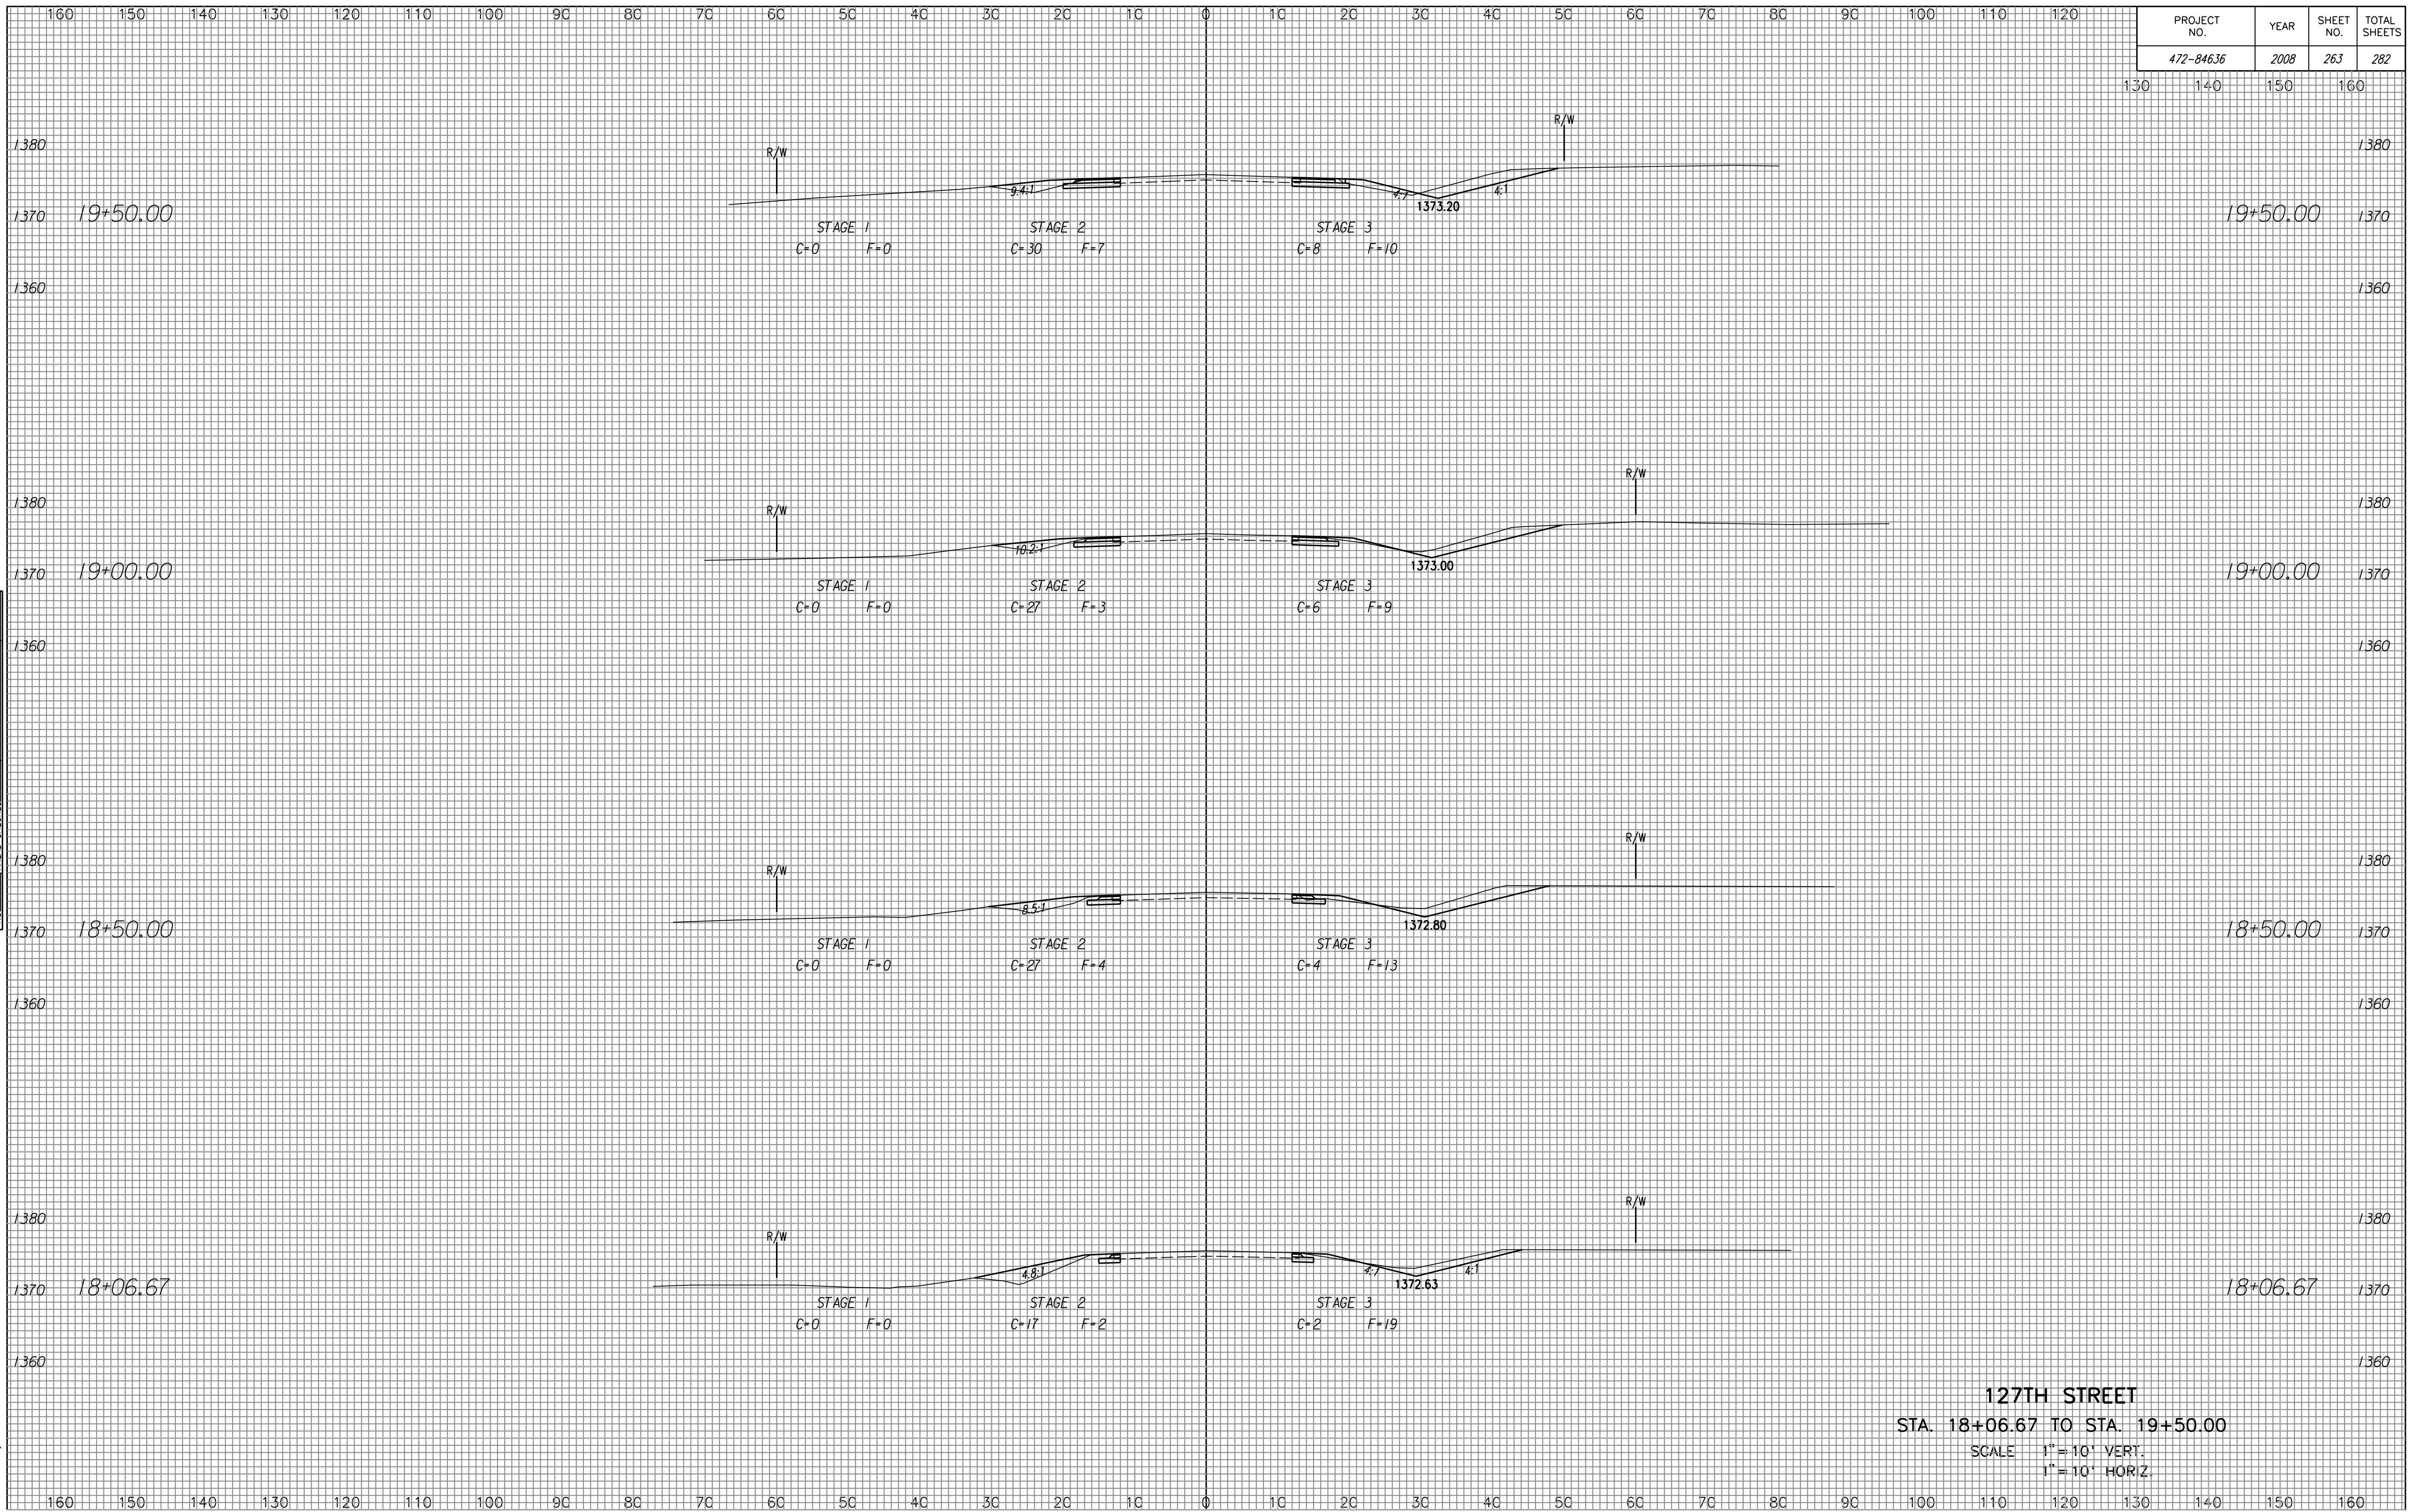

NOTE BOOK NO.	TEMPLATE AREAS CHECKED.

Drawn By :  
Plotted By :

**127TH STREET**  
**STA. 18+06.67 TO STA. 19+50.00**  
 SCALE 1" = 10' VERT.  
 1" = 10' HORIZ.