


PROJECT NO.	YEAR	SHEET NO.	TOTAL SHEETS
472-84636	2008	264	282

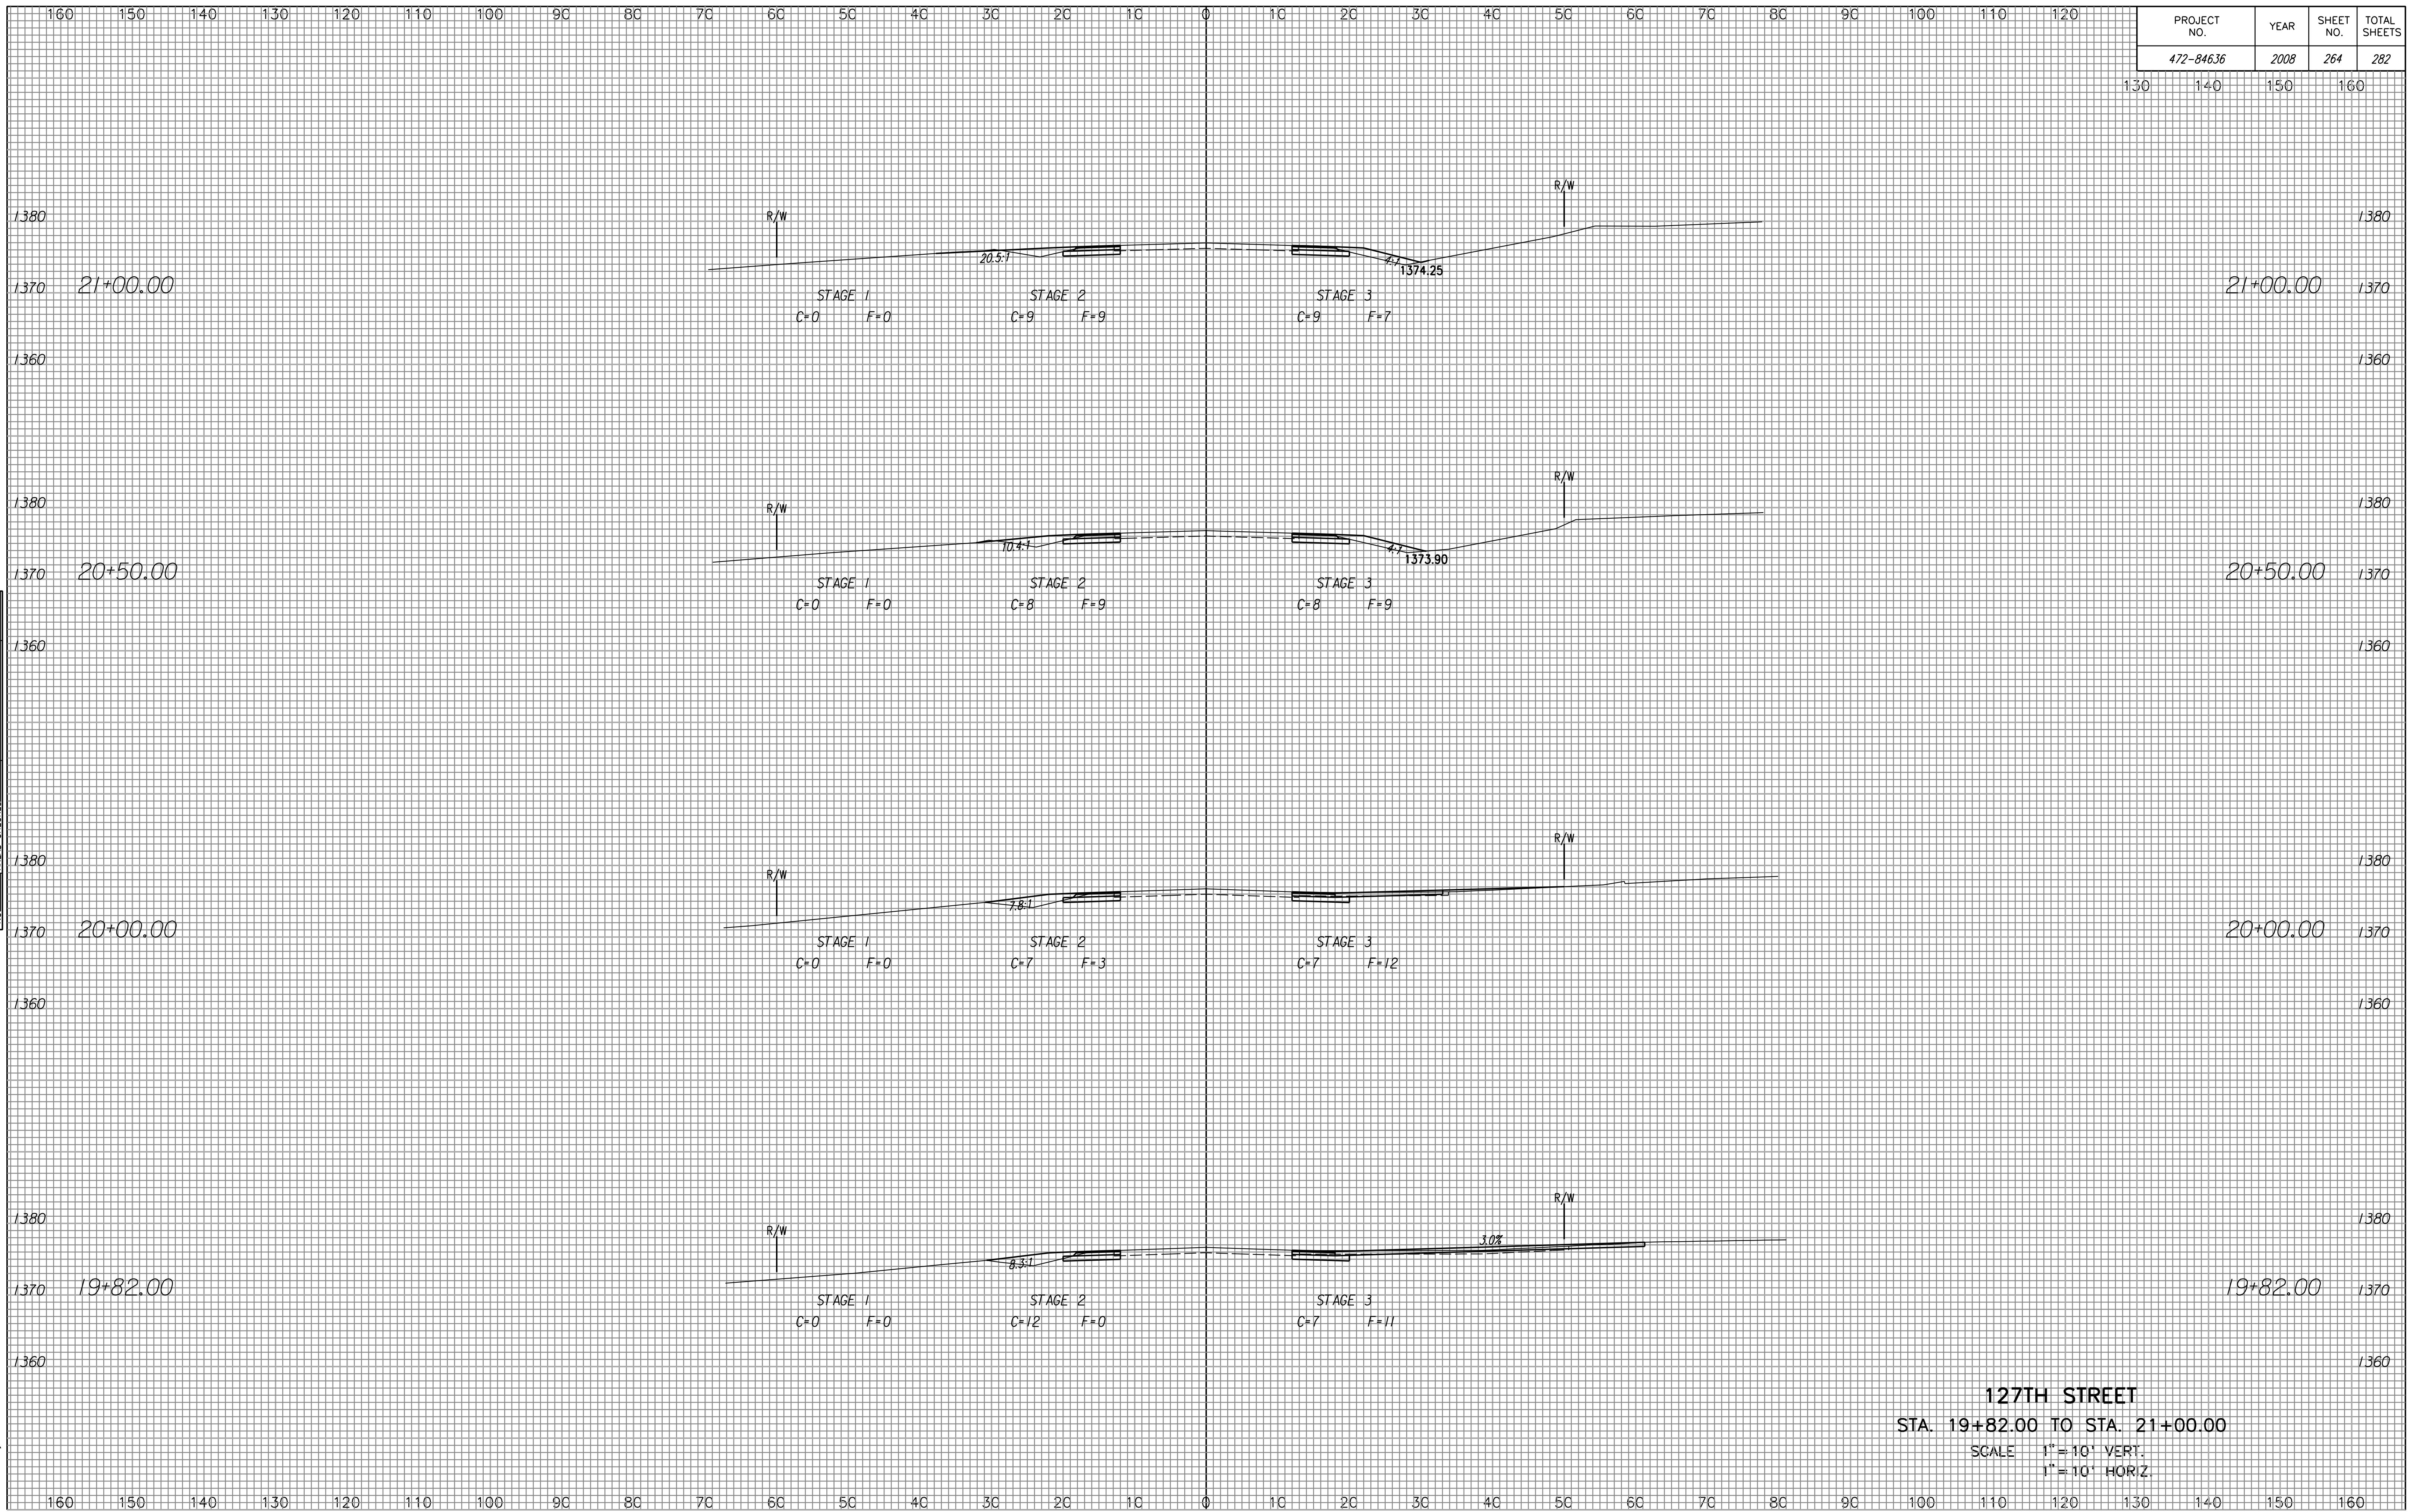

NOTE BOOK NO.	TEMPLATE AREAS CHECKED.

Drawn By :
Plotted By :

127TH STREET
 STA. 19+82.00 TO STA. 21+00.00
 SCALE 1" = 10' VERT.
 1" = 10' HORIZ.