


PROJECT NO.	YEAR	SHEET NO.	TOTAL SHEETS
472-84636	2008	265	282

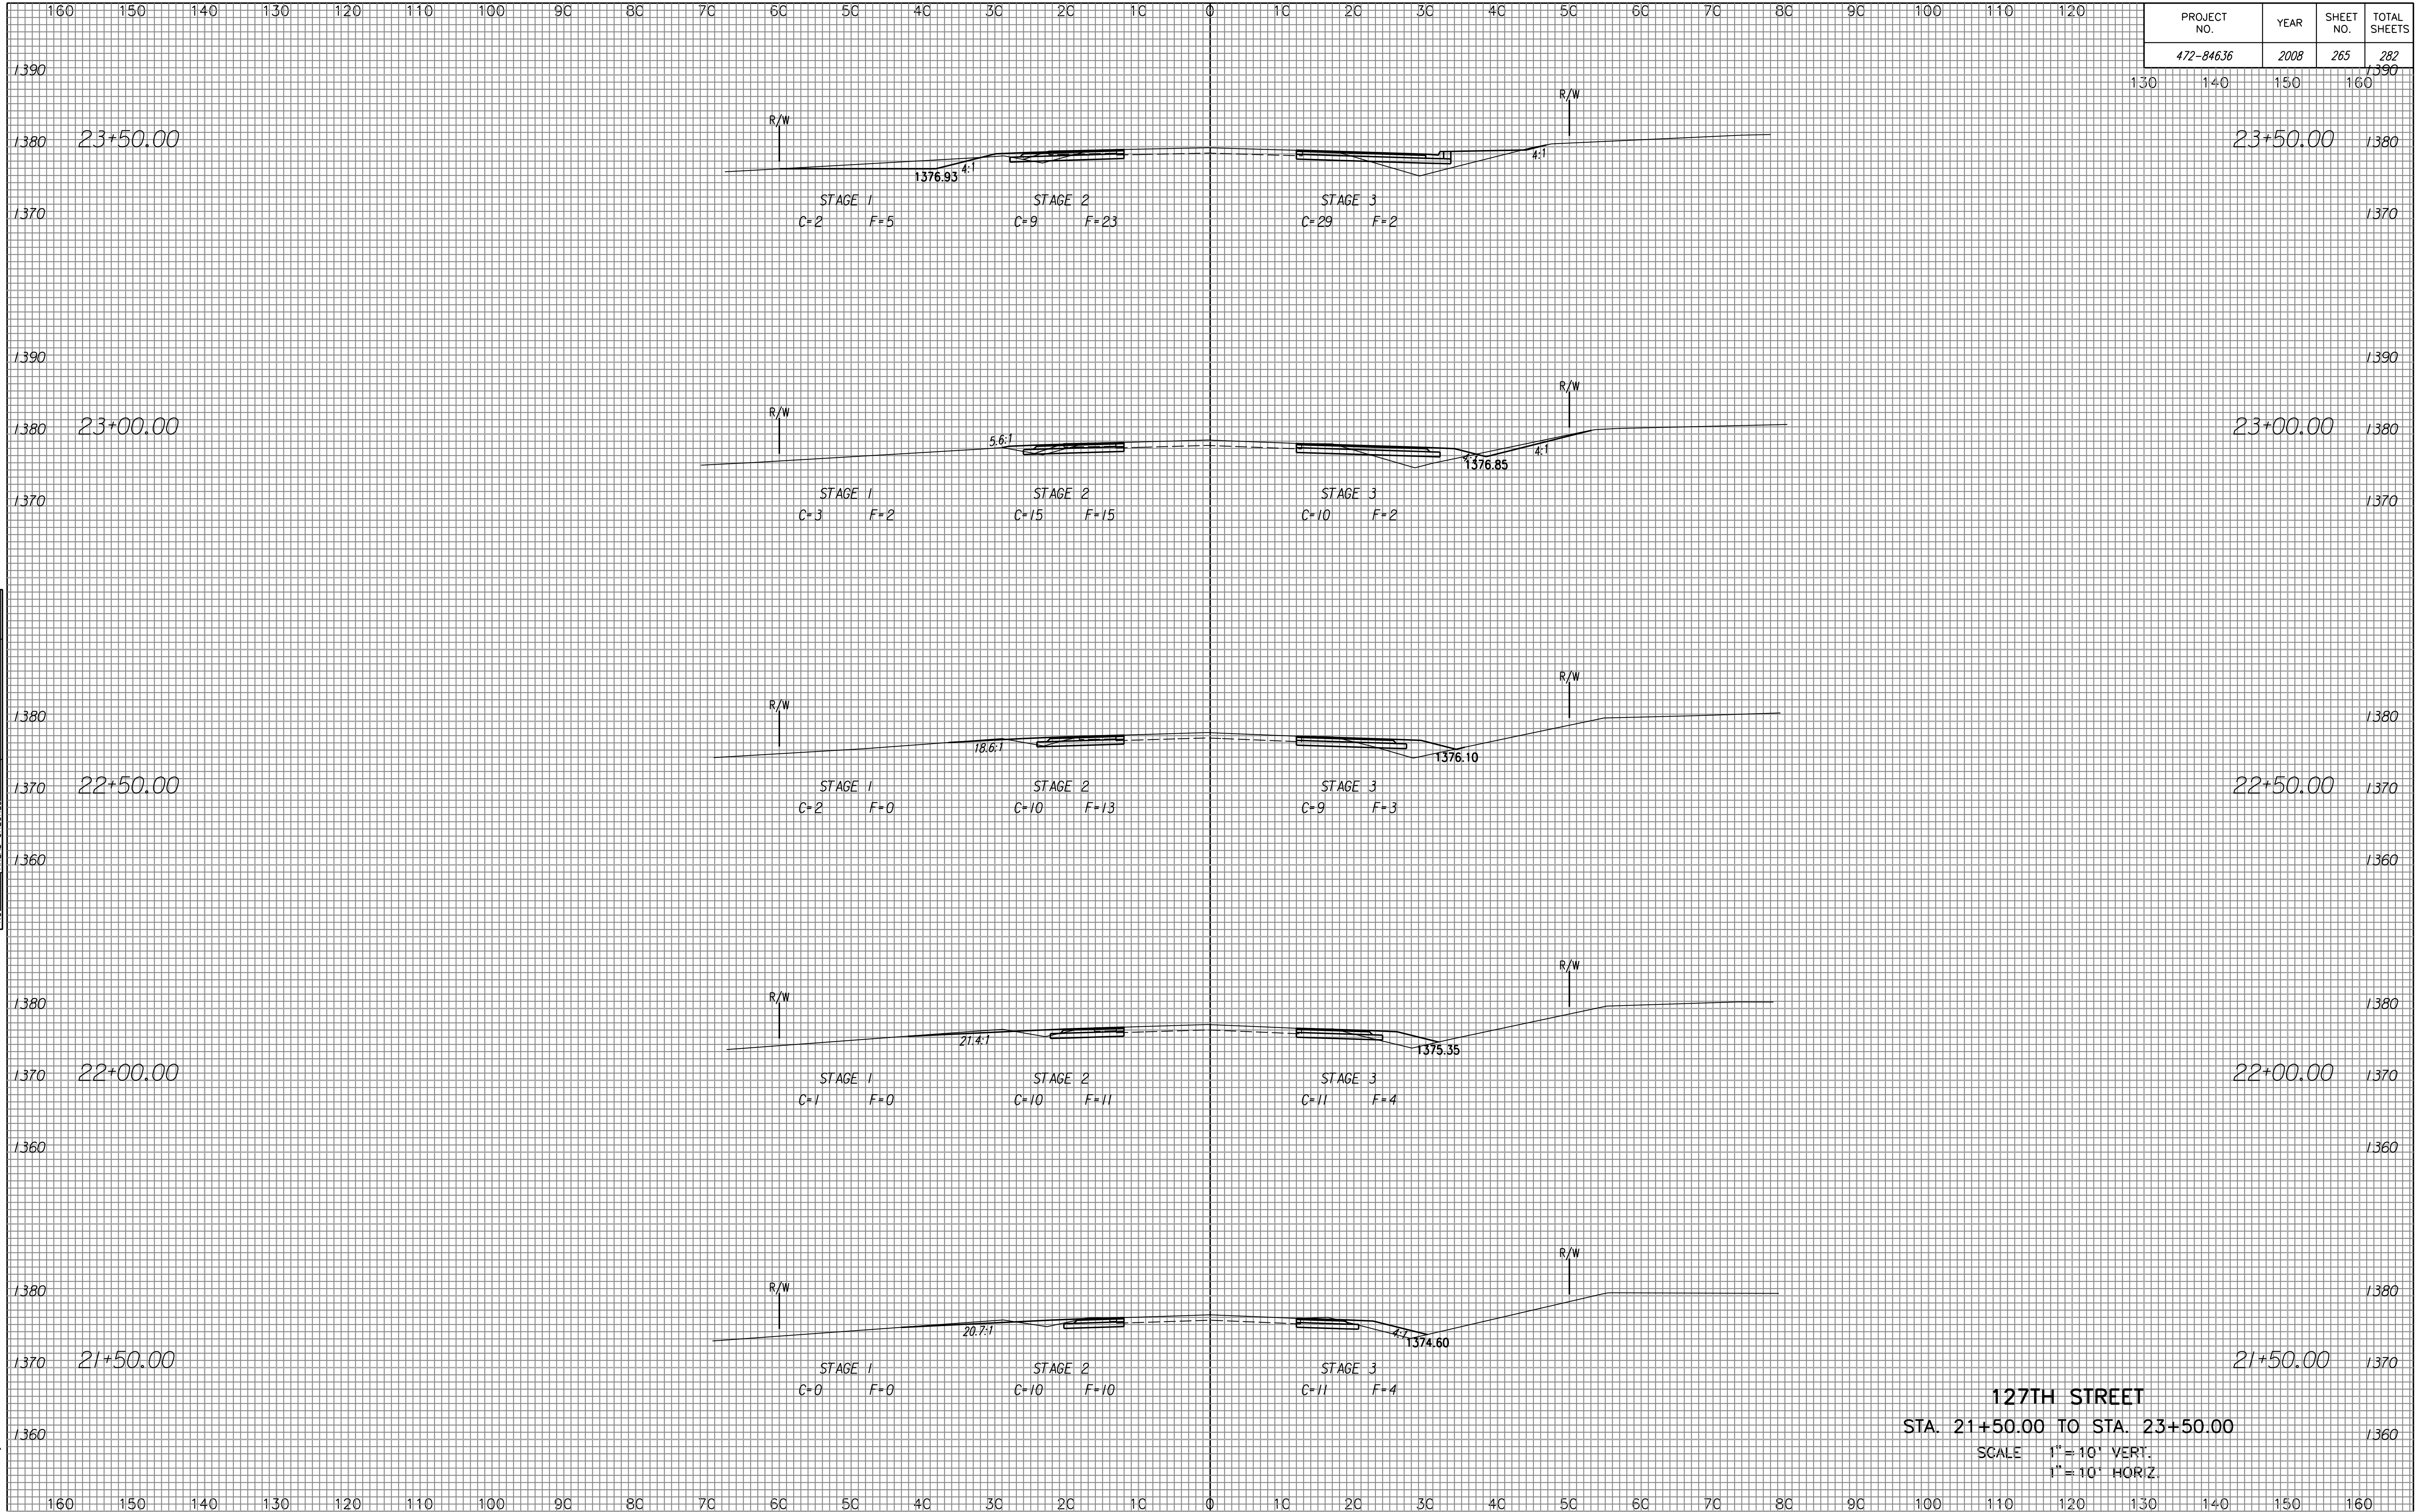

NOTE BOOK NO.	TEMPLATE AREAS CHECKED

**127TH STREET**  
 STA. 21+50.00 TO STA. 23+50.00  
 SCALE 1" = 10' VERT.  
 1" = 10' HORIZ.

Drawn By :  
 Plotted By :