


PROJECT NO.	YEAR	SHEET NO.	TOTAL SHEETS
472-84636	2008	267	282

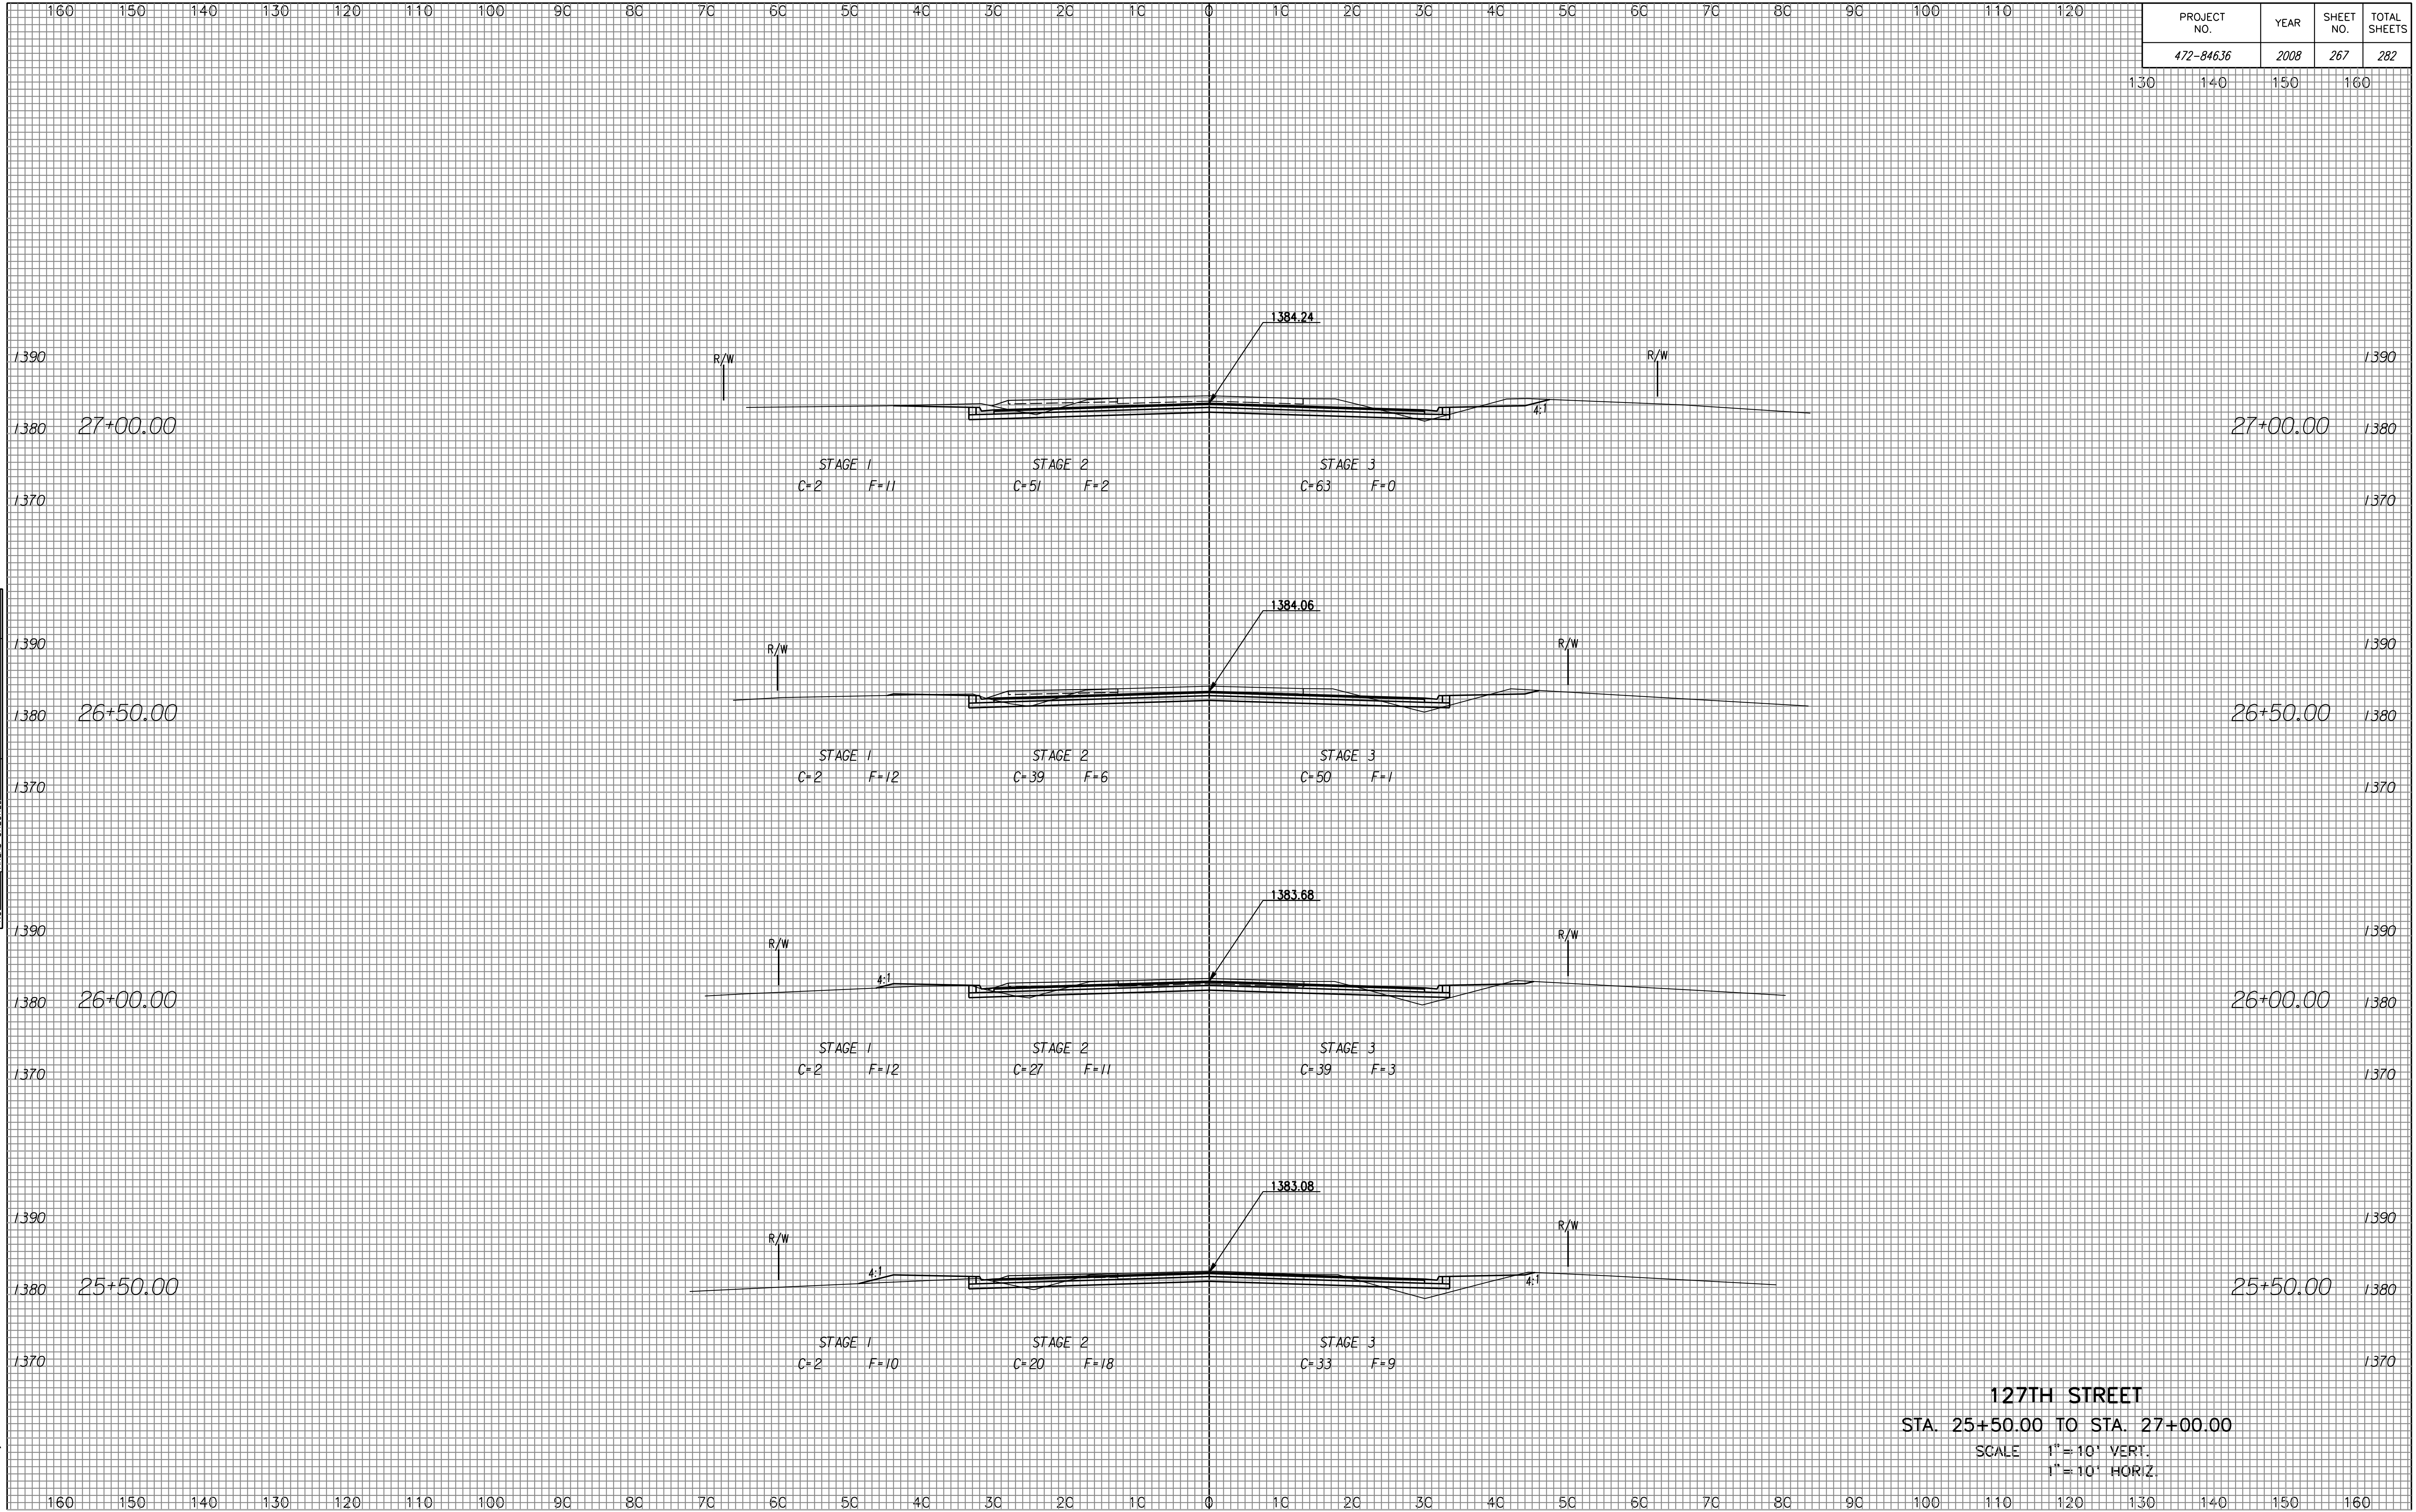

NOTE BOOK	
NO.	
TEMPLATE	
AREAS	
CHECKED	

Drawn By :
 Plotted By :