


PROJECT NO.	YEAR	SHEET NO.	TOTAL SHEETS
472-84636	2008	268	282

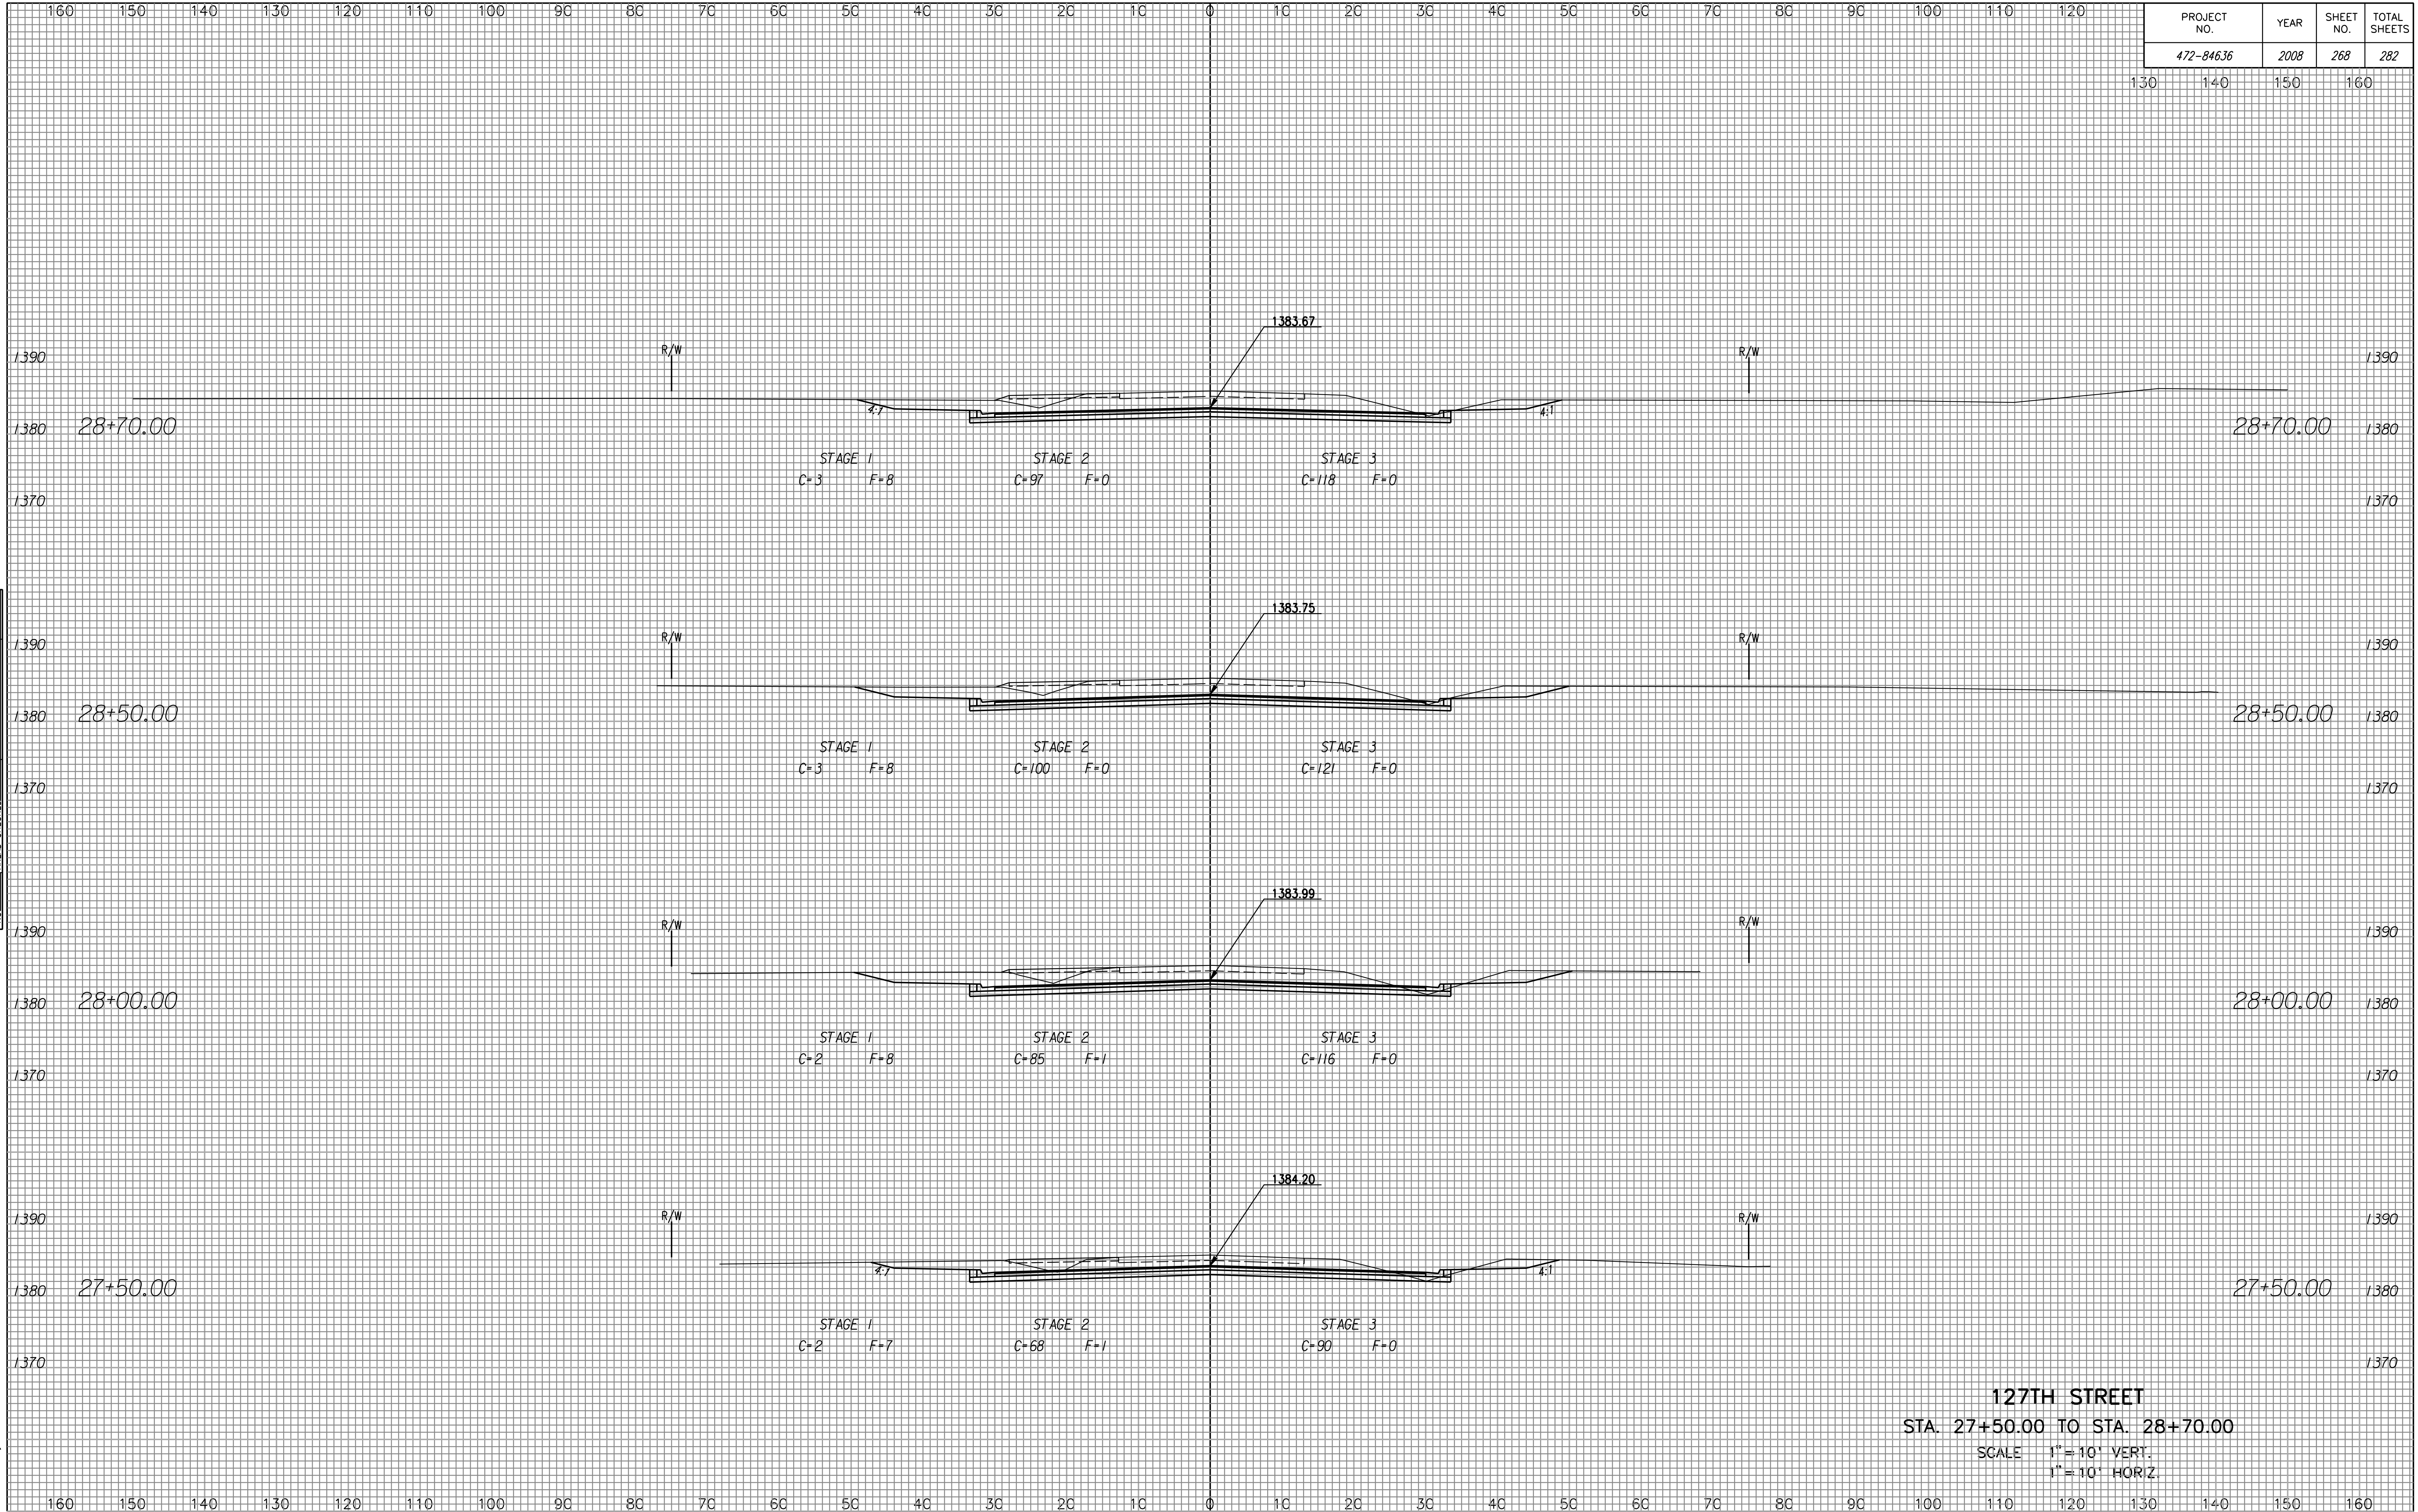

NOTE BOOK	NO.
TEMPLATE	
AREAS	
AREAS CHECKED	

Drawn By :  
Plotted By :

**127TH STREET**  
**STA. 27+50.00 TO STA. 28+70.00**  
 SCALE 1" = 10' VERT.  
 1" = 10' HORIZ.