


PROJECT NO.	YEAR	SHEET NO.	TOTAL SHEETS
472-84636	2008	269	282

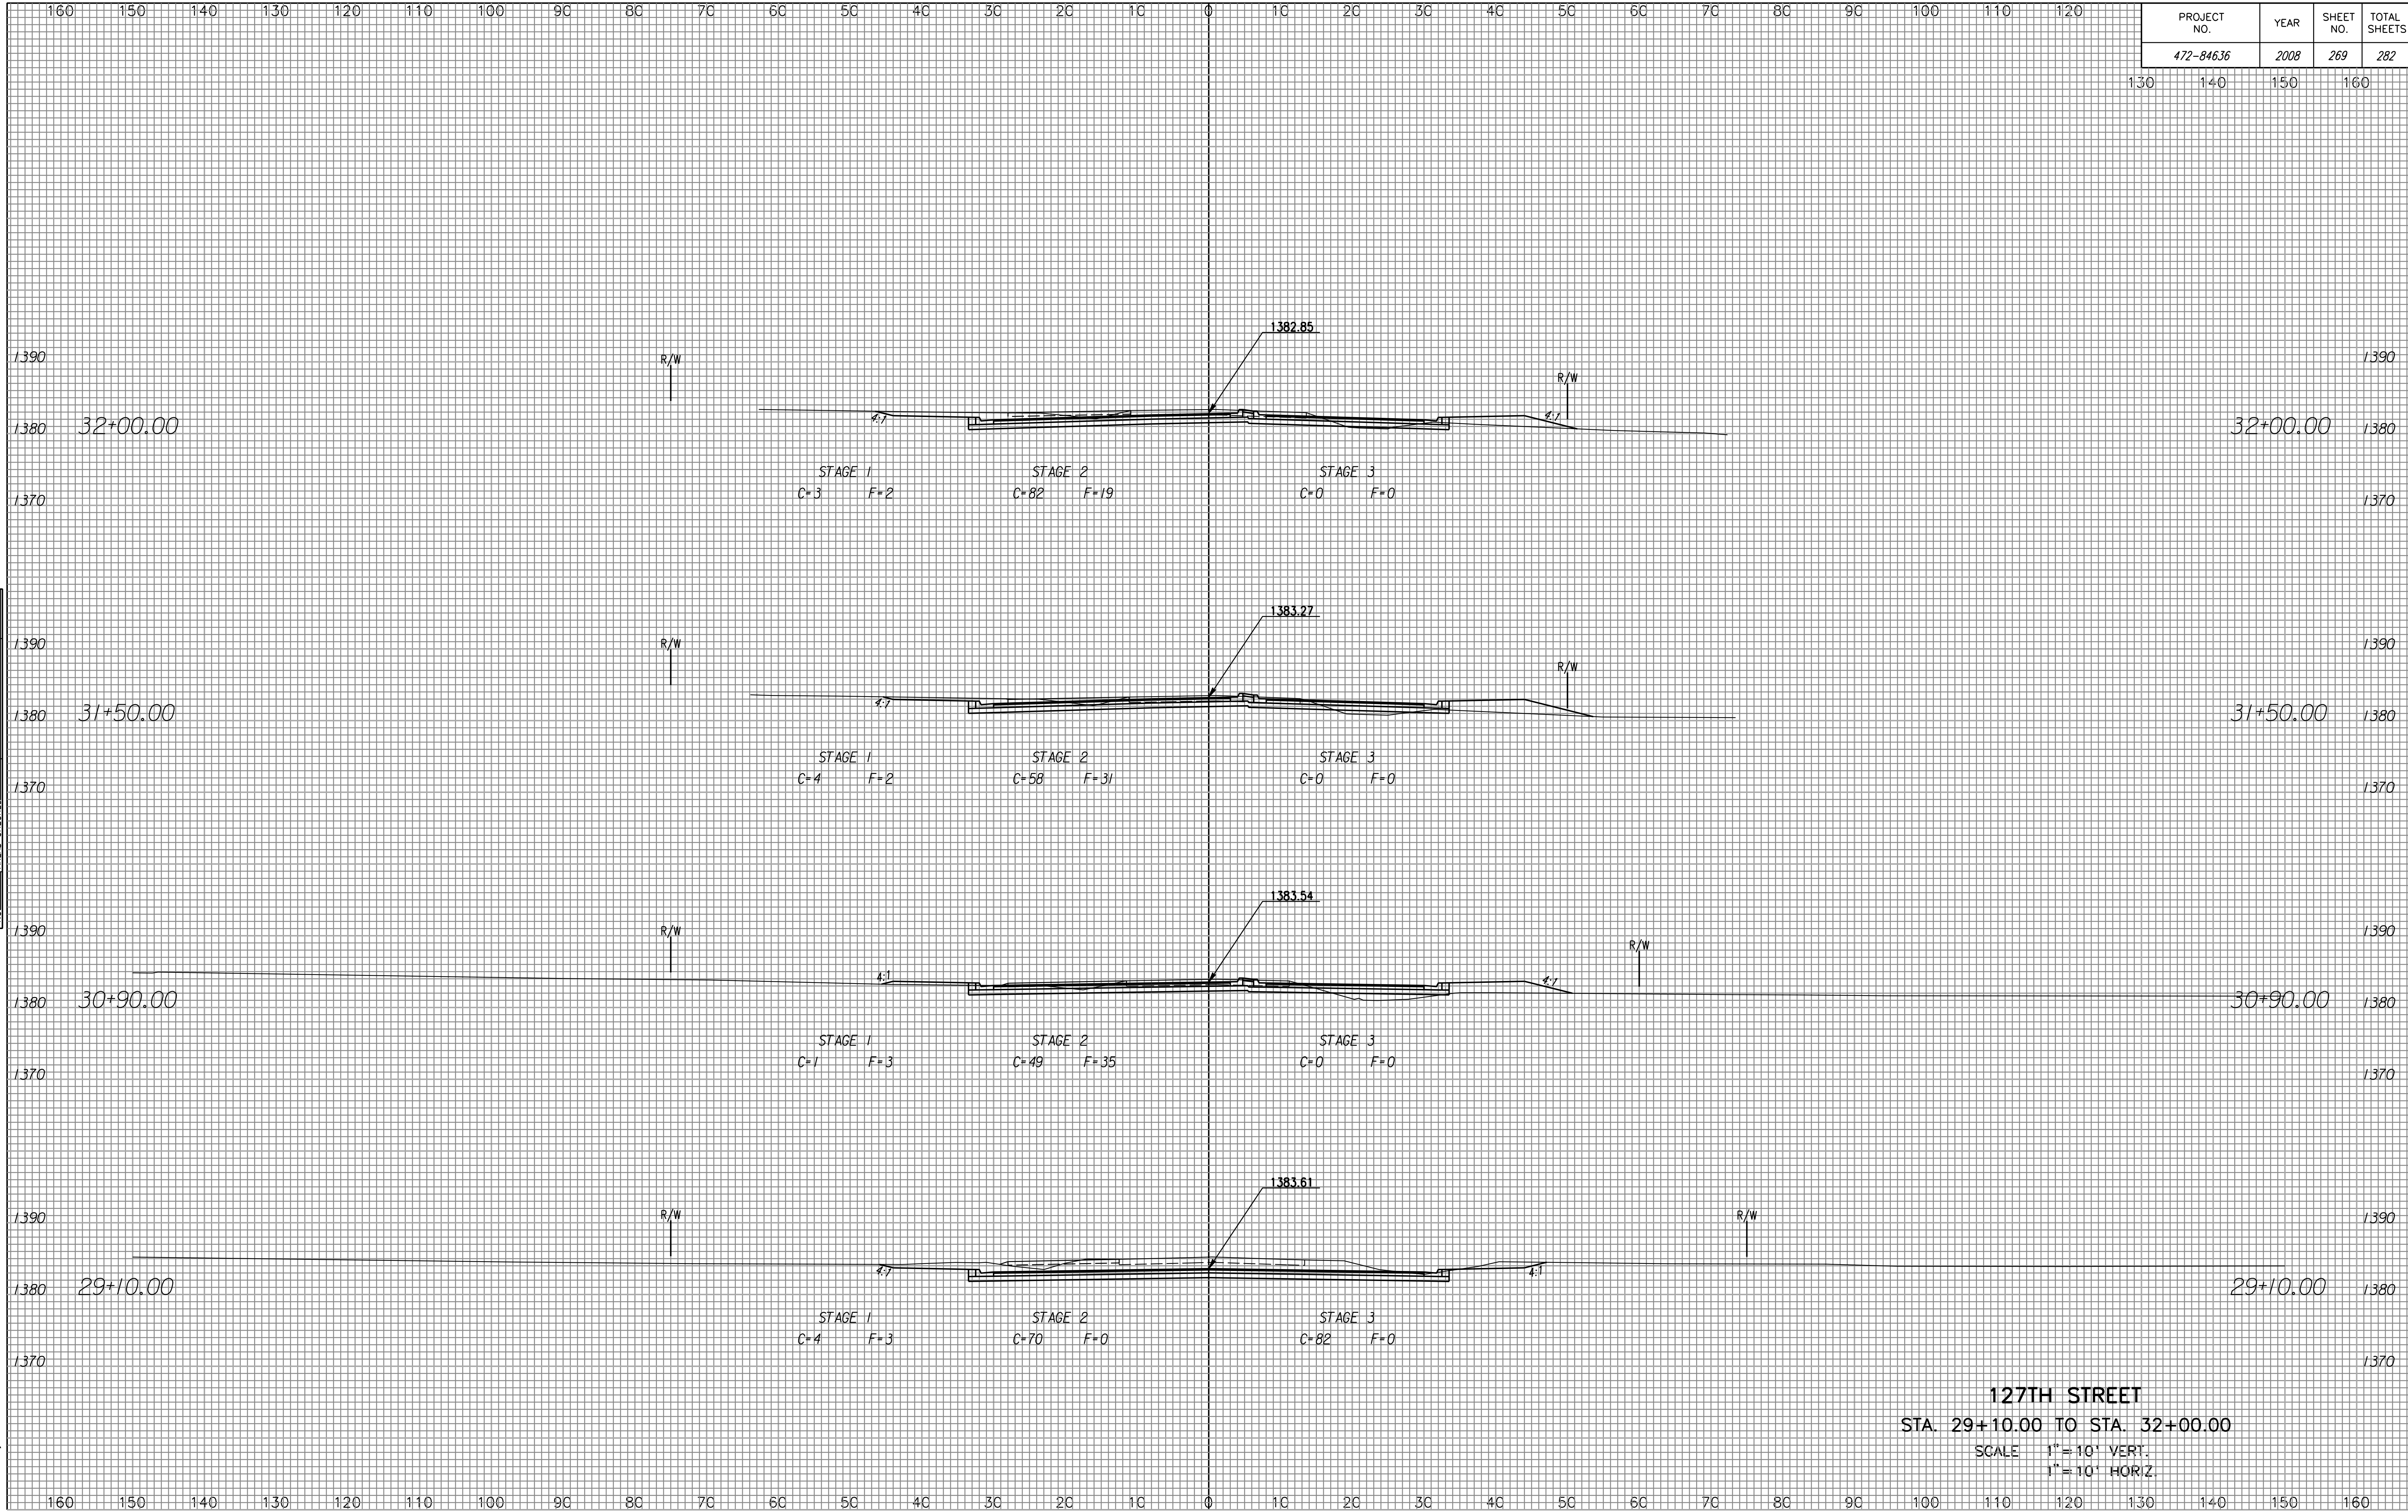

NOTE BOOK NO.	TEMPLATE AREAS CHECKED

Drawn By :
 Plotted By :