


PROJECT NO.	YEAR	SHEET NO.	TOTAL SHEETS
472-84636	2008	270	282
130	140	150	160

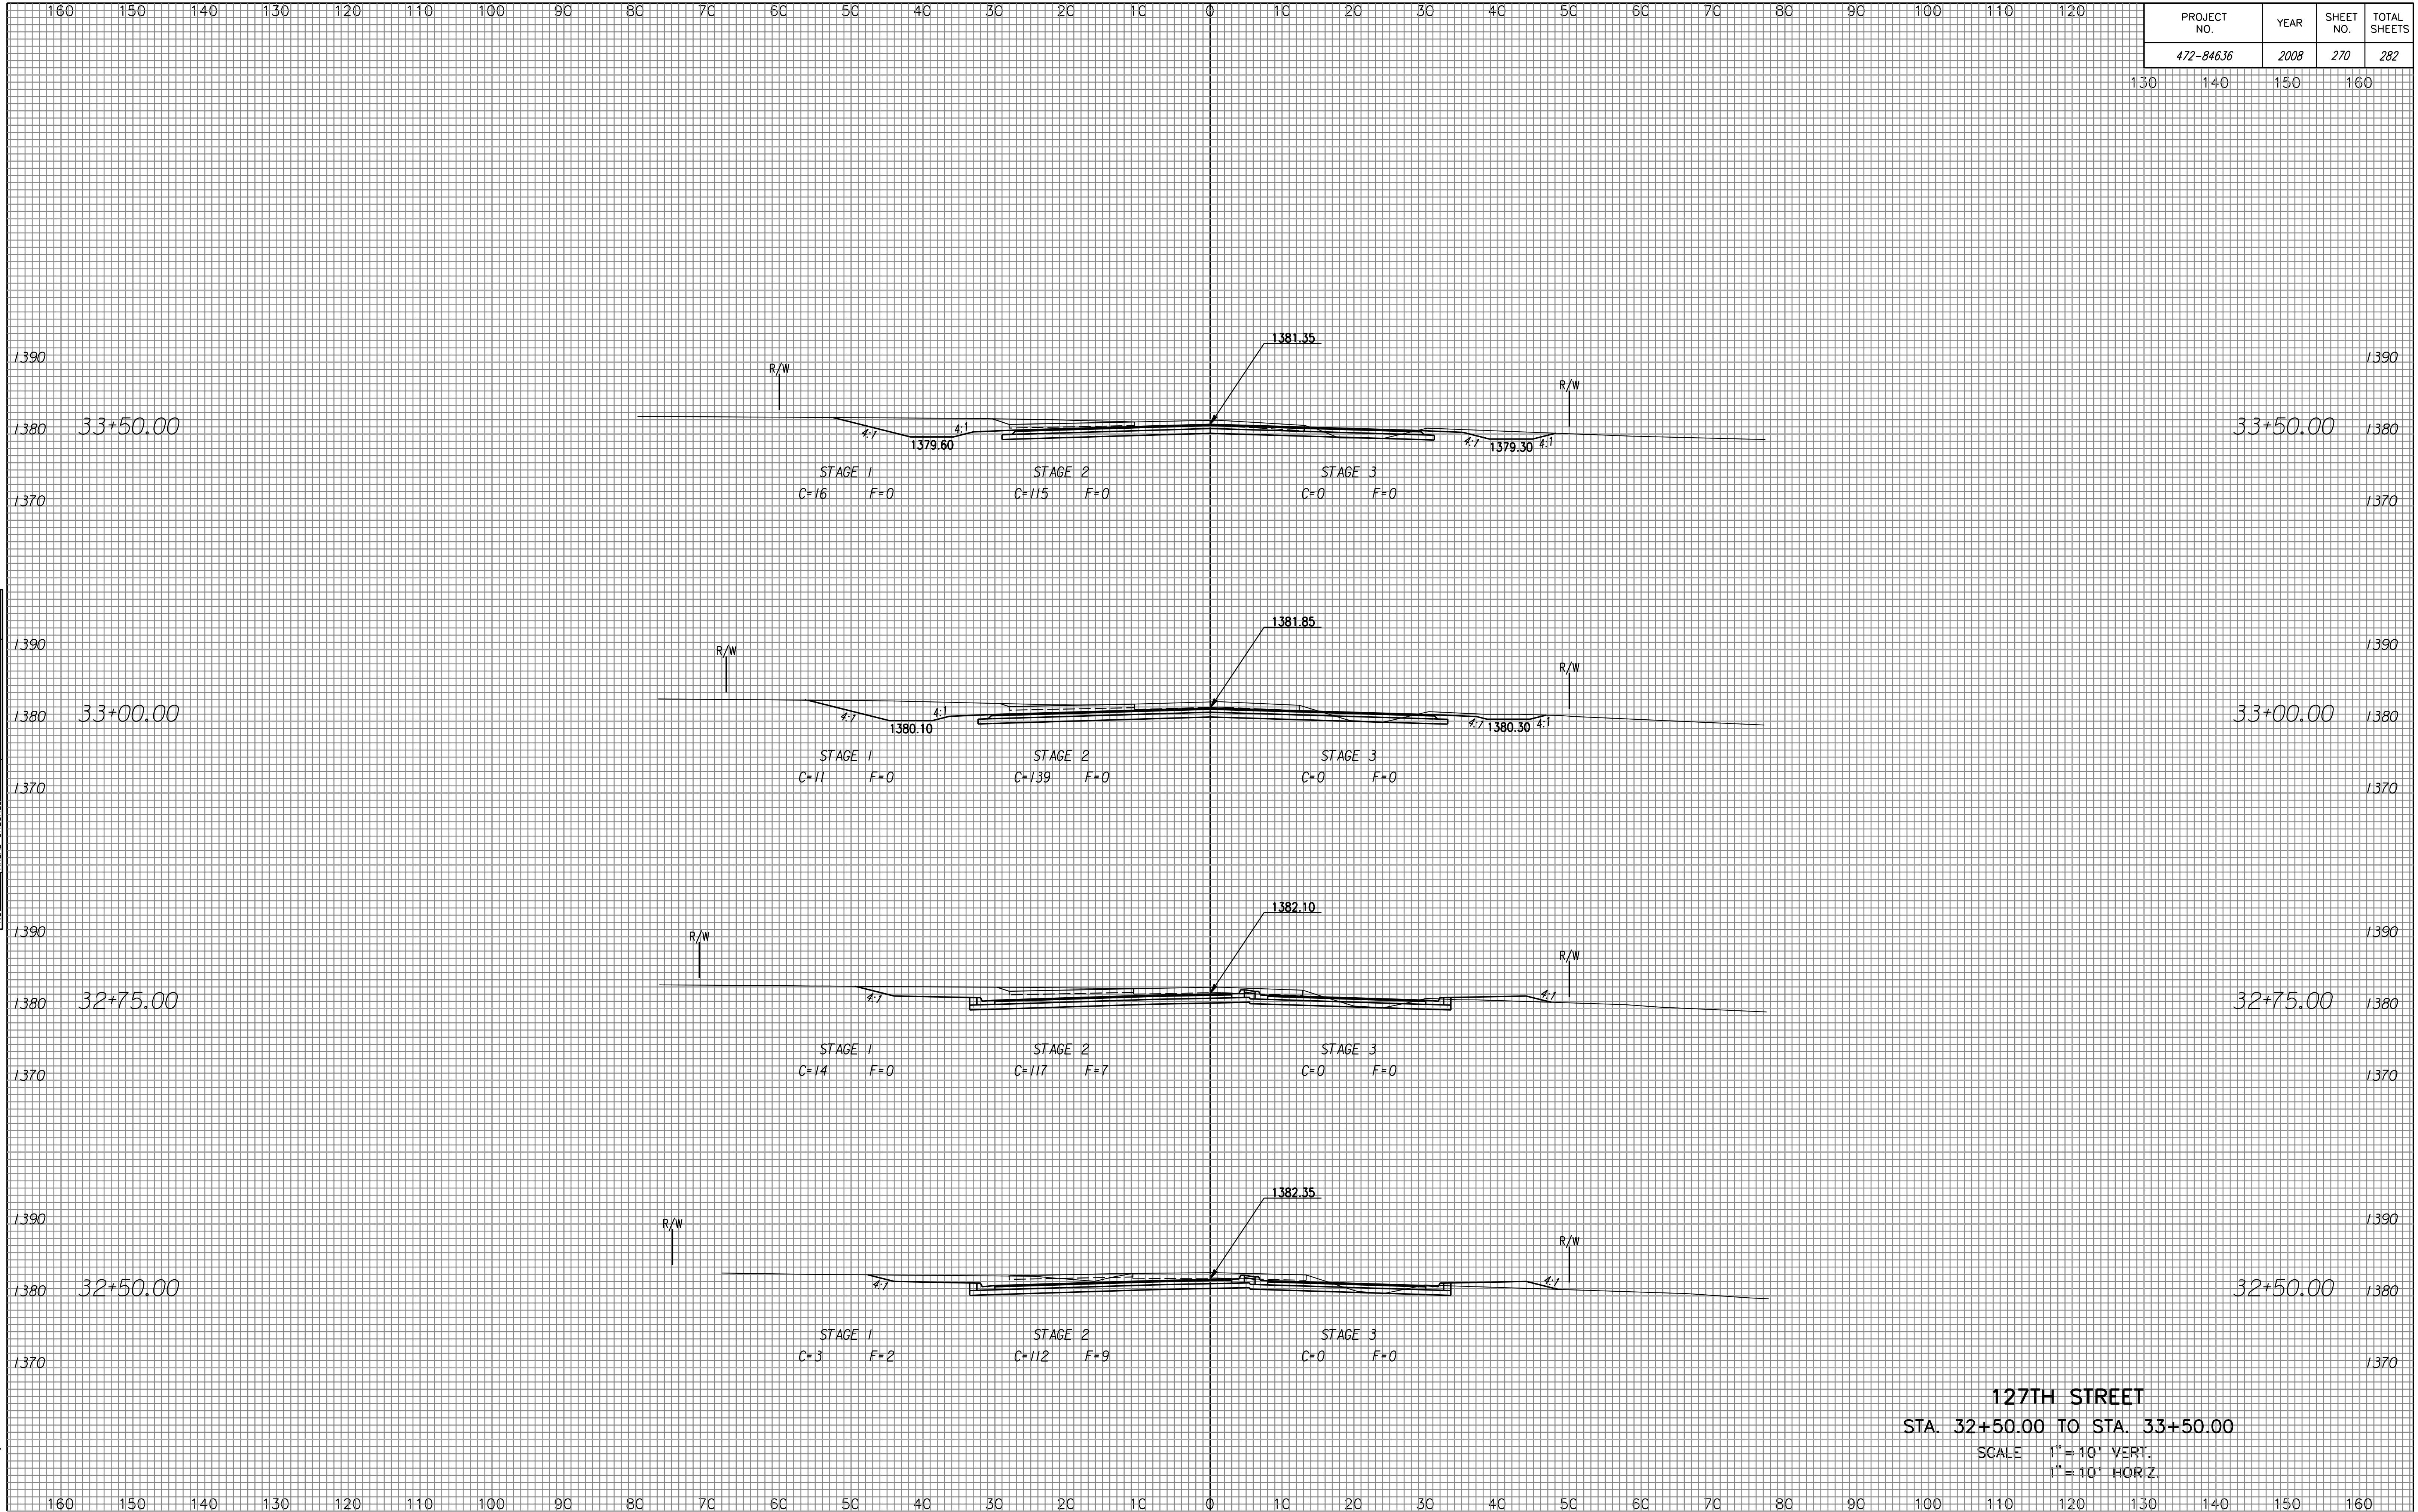

NOTE BOOK NO.	
TEMPLATE AREAS CHECKED.	
AREAS CHECKED.	

Drawn By :  
Plotted By :

**127TH STREET**  
**STA. 32+50.00 TO STA. 33+50.00**  
 SCALE 1" = 10' VERT.  
 1" = 10' HORIZ.