


PROJECT NO.	YEAR	SHEET NO.	TOTAL SHEETS
472-84636	2008	271	282
130	140	150	160

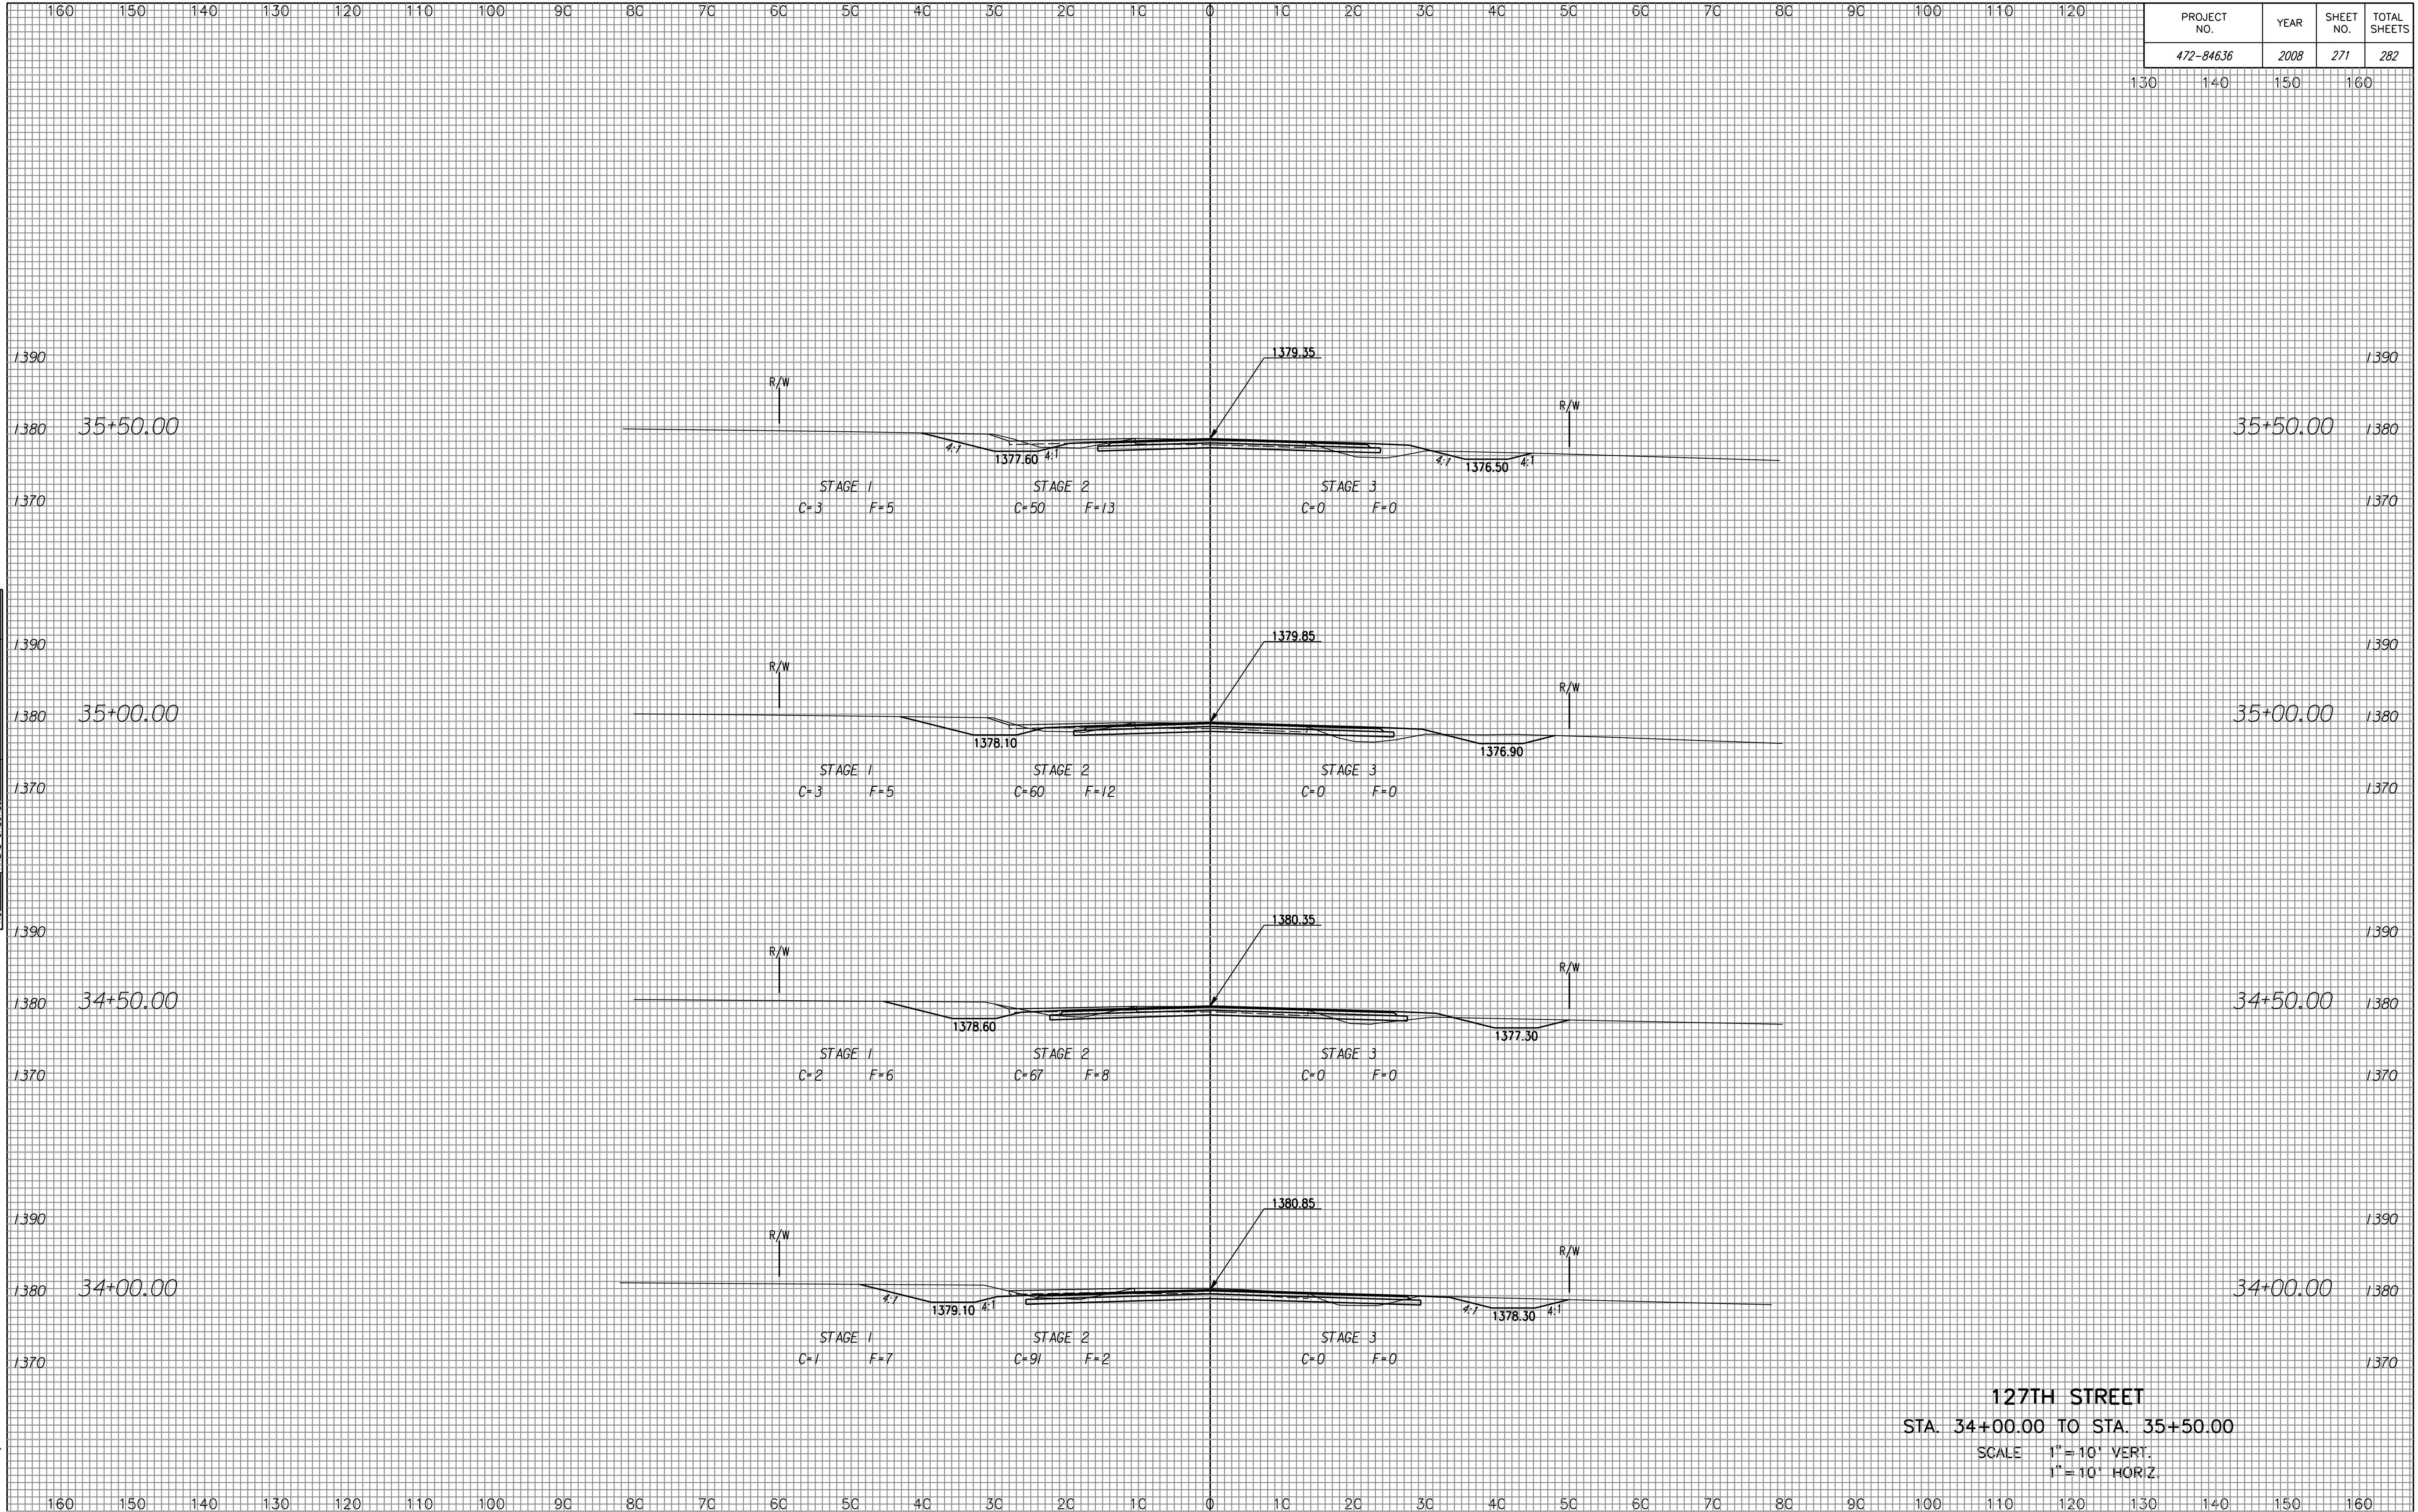

127TH STREET
 STA. 34+00.00 TO STA. 35+50.00
 SCALE 1" = 10' VERT.
 1" = 10' HORIZ.

NOTE BOOK	NO.
TEMPLATE	
AREAS	
CHECKED	

Drawn By :
 Plotted By :