


| PROJECT NO. | YEAR | SHEET NO. | TOTAL SHEETS |
|-------------|------|-----------|--------------|
| 472-84636 | 2008 | 274 | 282 |

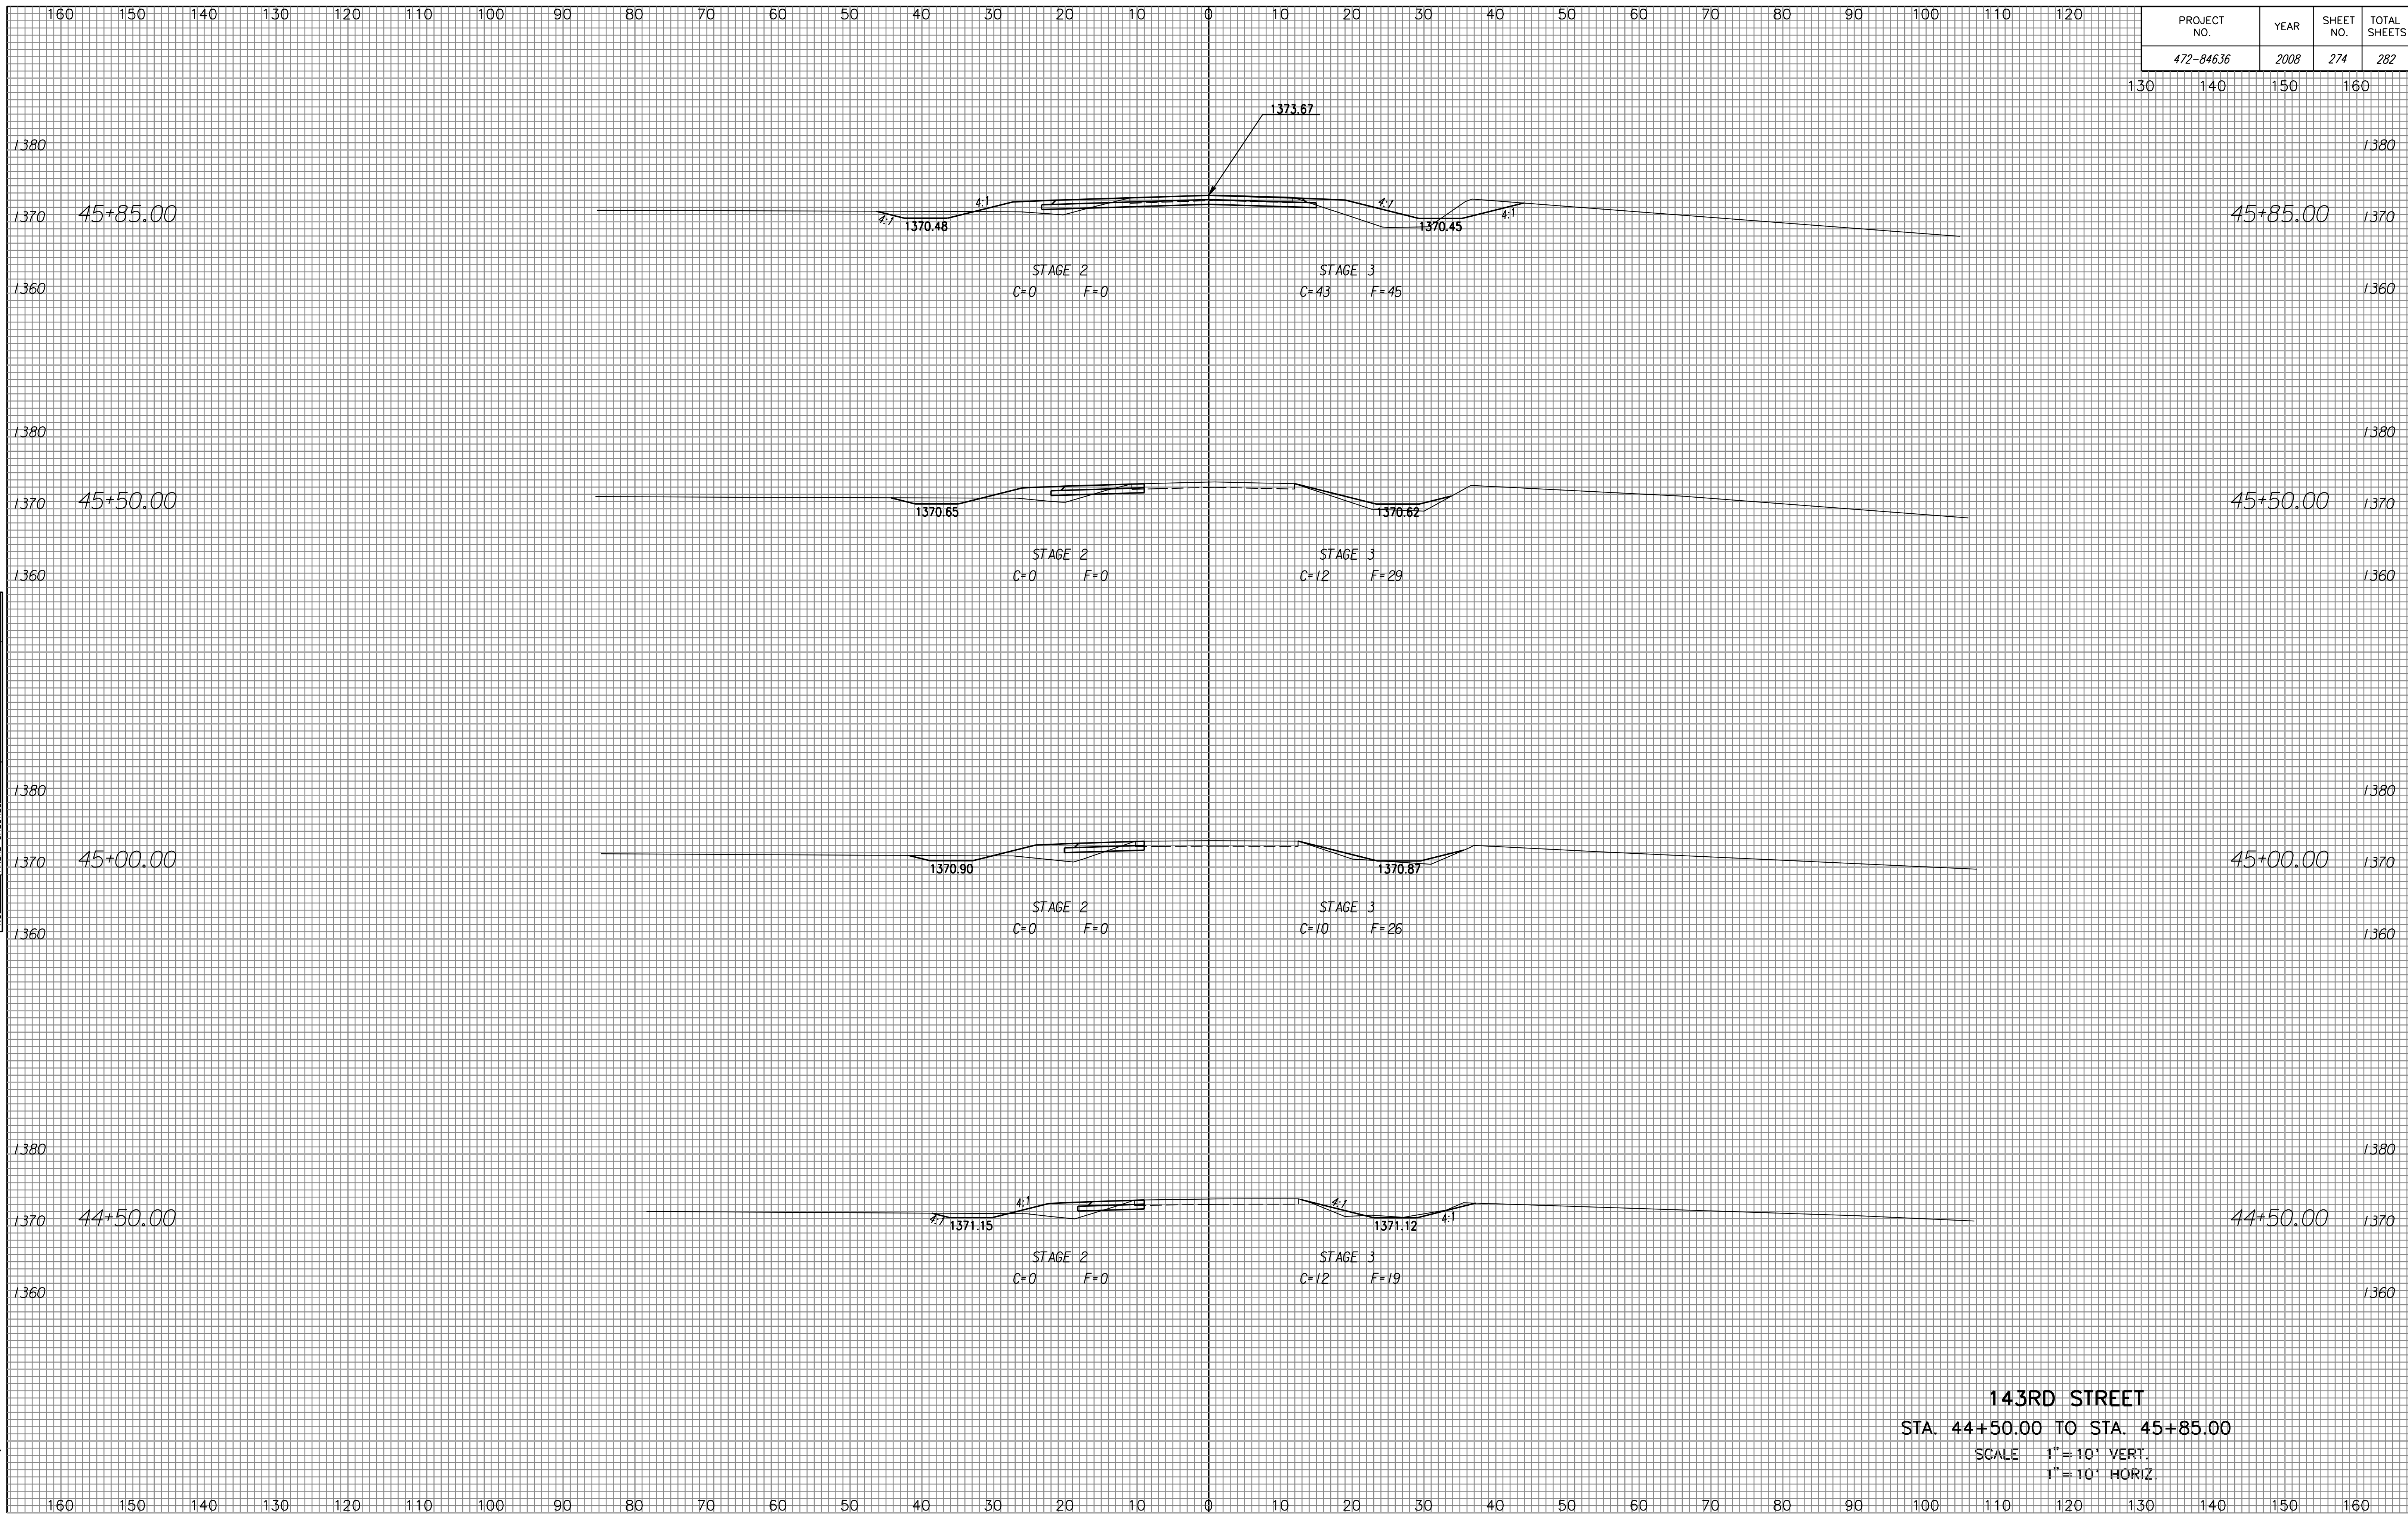

| NOTE BOOK NO. | TEMPLATE AREAS CHECKED |
|---------------|------------------------|
| | |
| | |
| | |
| | |

Drawn By :
Plotted By :

143RD STREET
 STA. 44+50.00 TO STA. 45+85.00
 SCALE 1" = 10' VERT.
 1" = 10' HORIZ.