


**RIPRAP INFORMATION STR. NO. 430400876500010**


ABUTMENT #1 Northwest				ABUTMENT #2 Northeast			
POINT	STATION	OFFSET	ELEVATION	POINT	STATION	OFFSET	ELEVATION
1	16+40.97	39.00' Lt.	124.00	1	18+67.41	39.00' Lt.	124.00
2	16+84.71	39.00' Lt.	110.90	2	18+22.28	39.00' Lt.	110.80
3	16+88.64	22.00' Lt.	111.10	3	18+26.20	22.00' Lt.	111.90
4	16+56.20	22.00' Lt.	121.60	4	18+58.64	22.00' Lt.	121.60
5	16+52.97	36.00' Lt.	121.60	5	18+55.41	36.00' Lt.	121.60
6	16+40.97	36.00' Lt.	124.75	6	18+67.41	36.00' Lt.	124.75

**RIPRAP INFORMATION STR. NO. 430400876500010**

ABUTMENT #1 Southwest				ABUTMENT #2 Southeast			
POINT	STATION	OFFSET	ELEVATION	POINT	STATION	OFFSET	ELEVATION
1	16+58.52	43.00' Rt.	124.00	1	18+84.95	43.00' Rt.	124.00
2	17+03.64	43.00' Rt.	112.00	2	18+41.21	43.00' Rt.	111.10
3	16+98.80	22.00' Rt.	111.90	3	18+36.36	22.00' Rt.	111.50
4	16+66.36	22.00' Rt.	121.60	4	18+68.80	22.00' Rt.	121.60
5	16+70.52	40.00' Rt.	121.60	5	18+72.95	40.00' Rt.	121.60
6	16+58.52	40.00' Rt.	124.75	6	18+84.95	40.00' Rt.	124.75

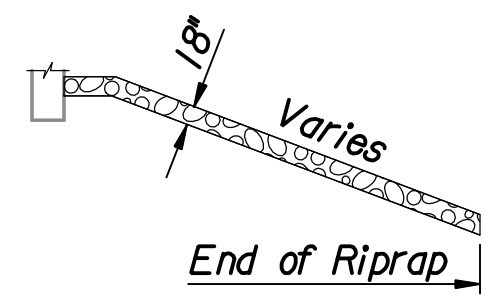

TYPICAL RIPRAP SECTION

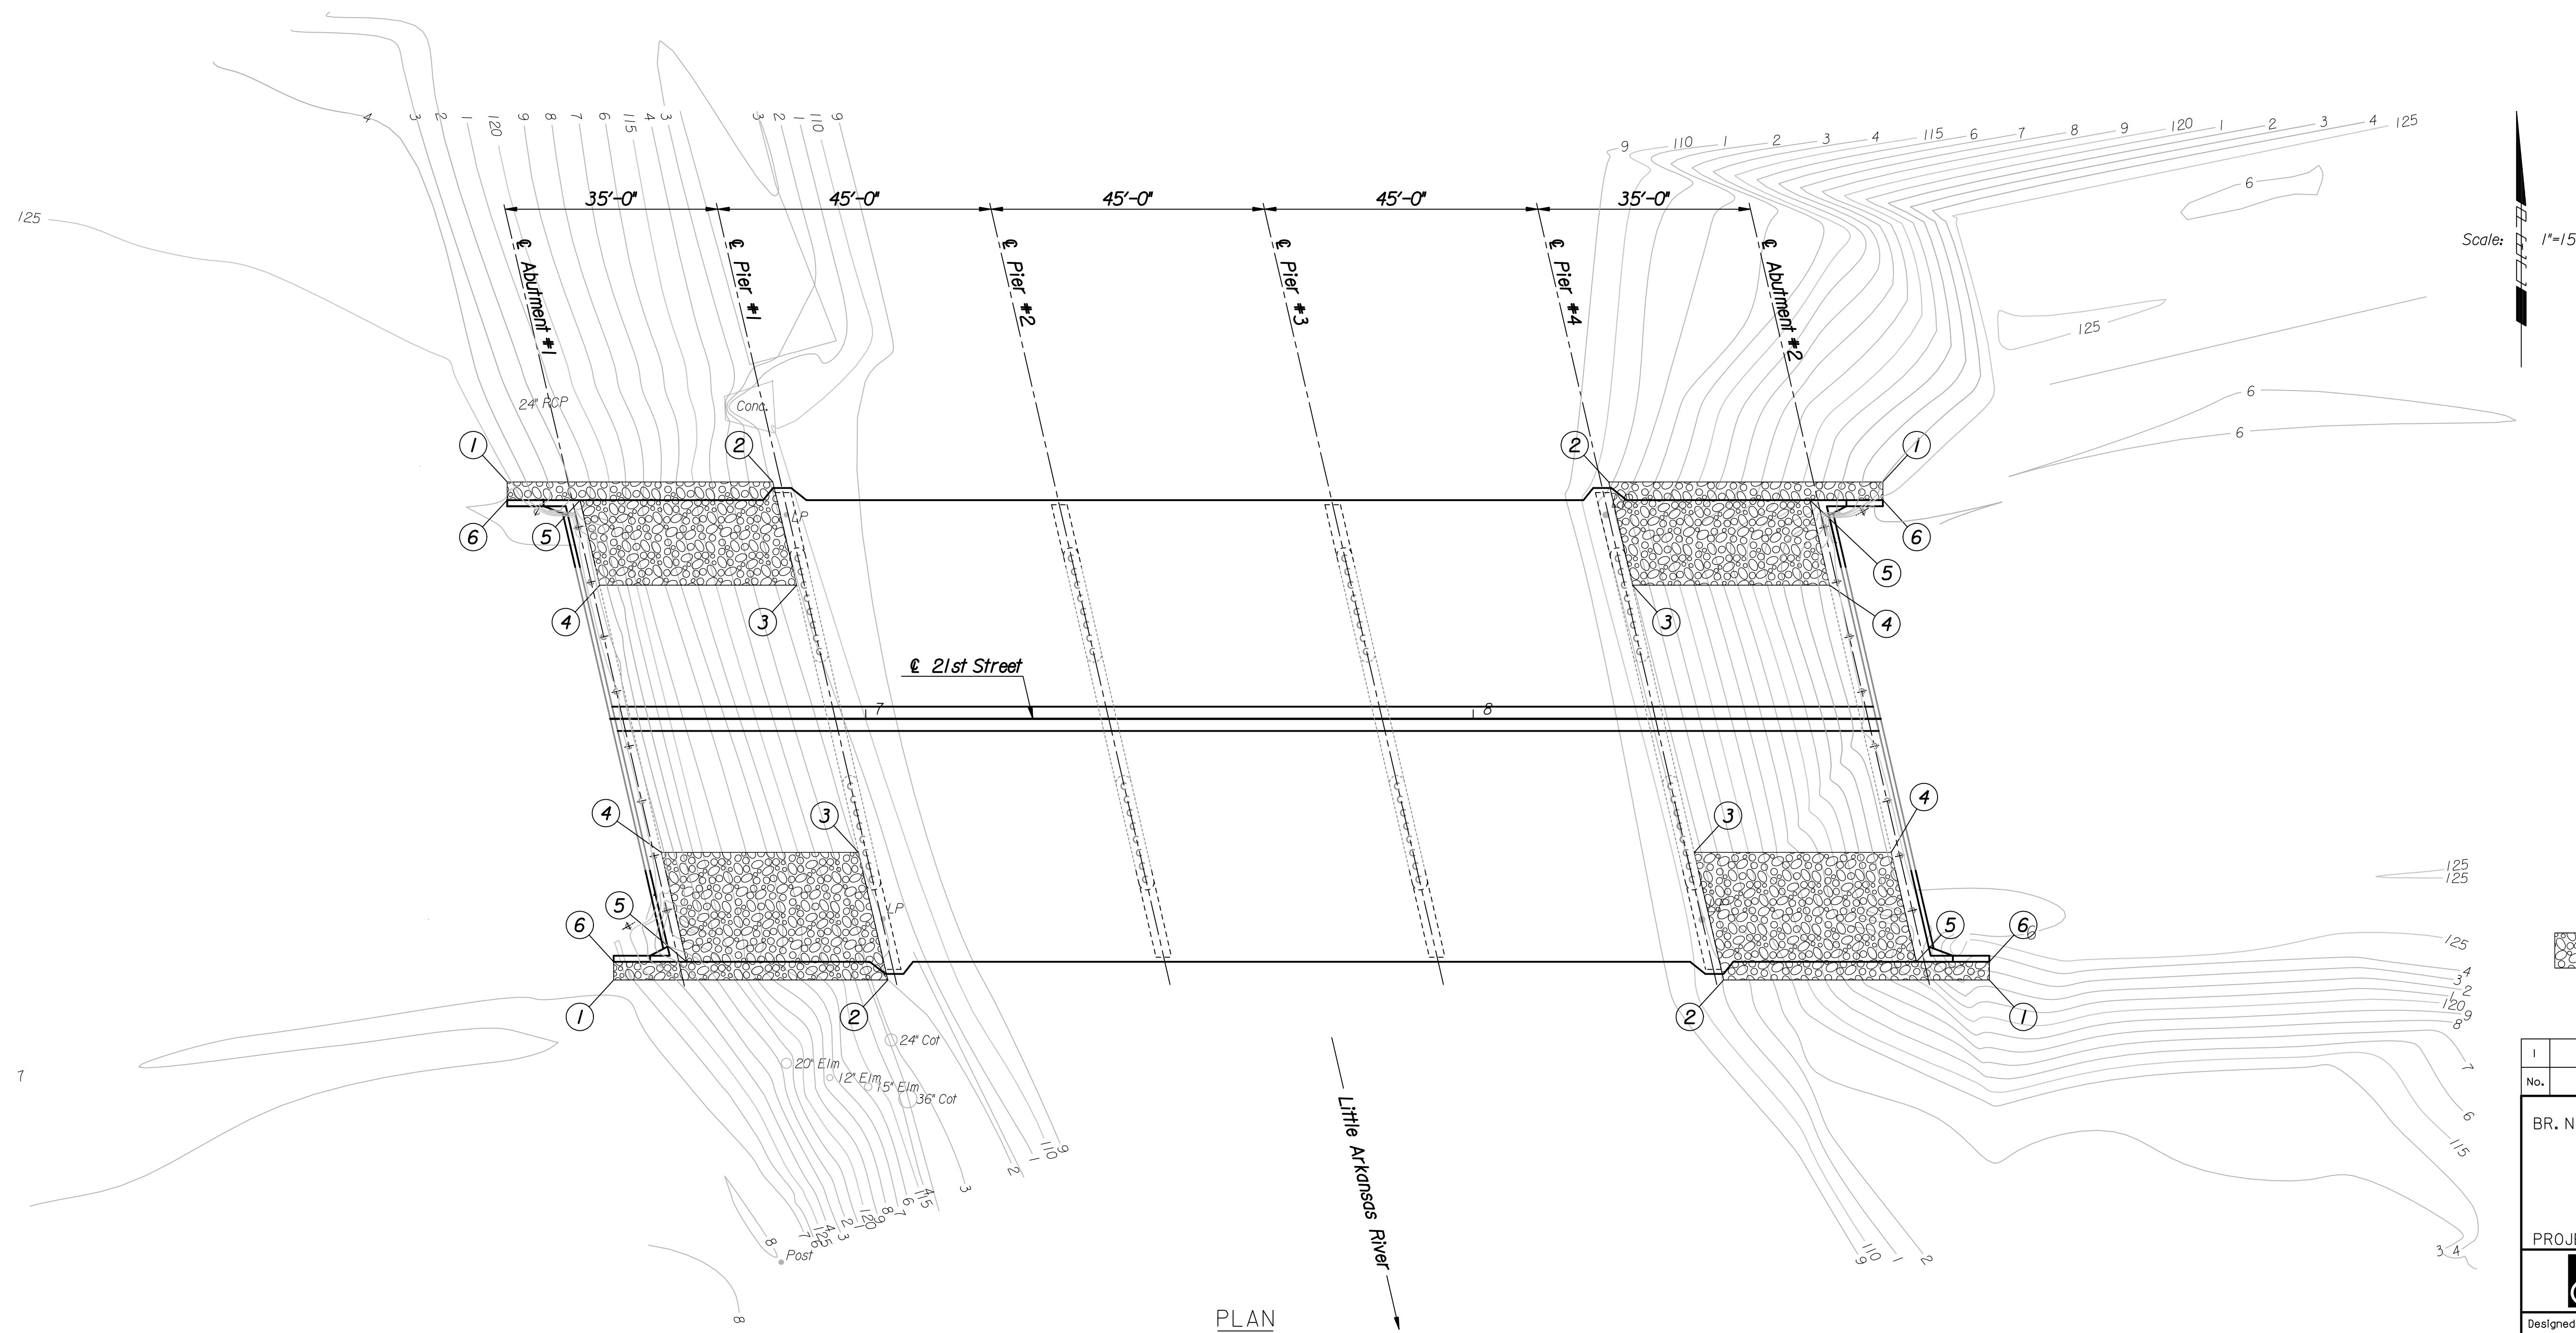

PLAN



No.	Revisions	By	Date
<b>CITY OF WICHITA</b> BR. NO. 430400876500010 STA. 17+62.50 <b>PROPOSED RIPRAP</b> <b>21ST STREET OVER LAR</b> PROJECT NO. 472-84748 SEDGWICK COUNTY			
<b>Professional Engineering Consultants, P.A.</b> <small>303 S. TOPKA • WICHITA, KANSAS 67202          316-262-2691 • FAX 316-262-3003</small>			
Designed by	M.S.N.	Checked by	R.A.S.
Drawn by	C.P.	Date	Mar. 2008 Job No. 06009

Plotted by : msn 9-2-2008  
 Drawn by : cp  
 1/2006/06009/Final/09\_02\_2008/06009-000-Riprap.dgn